


MATCHLINE 1
(SEE SHEET 1)

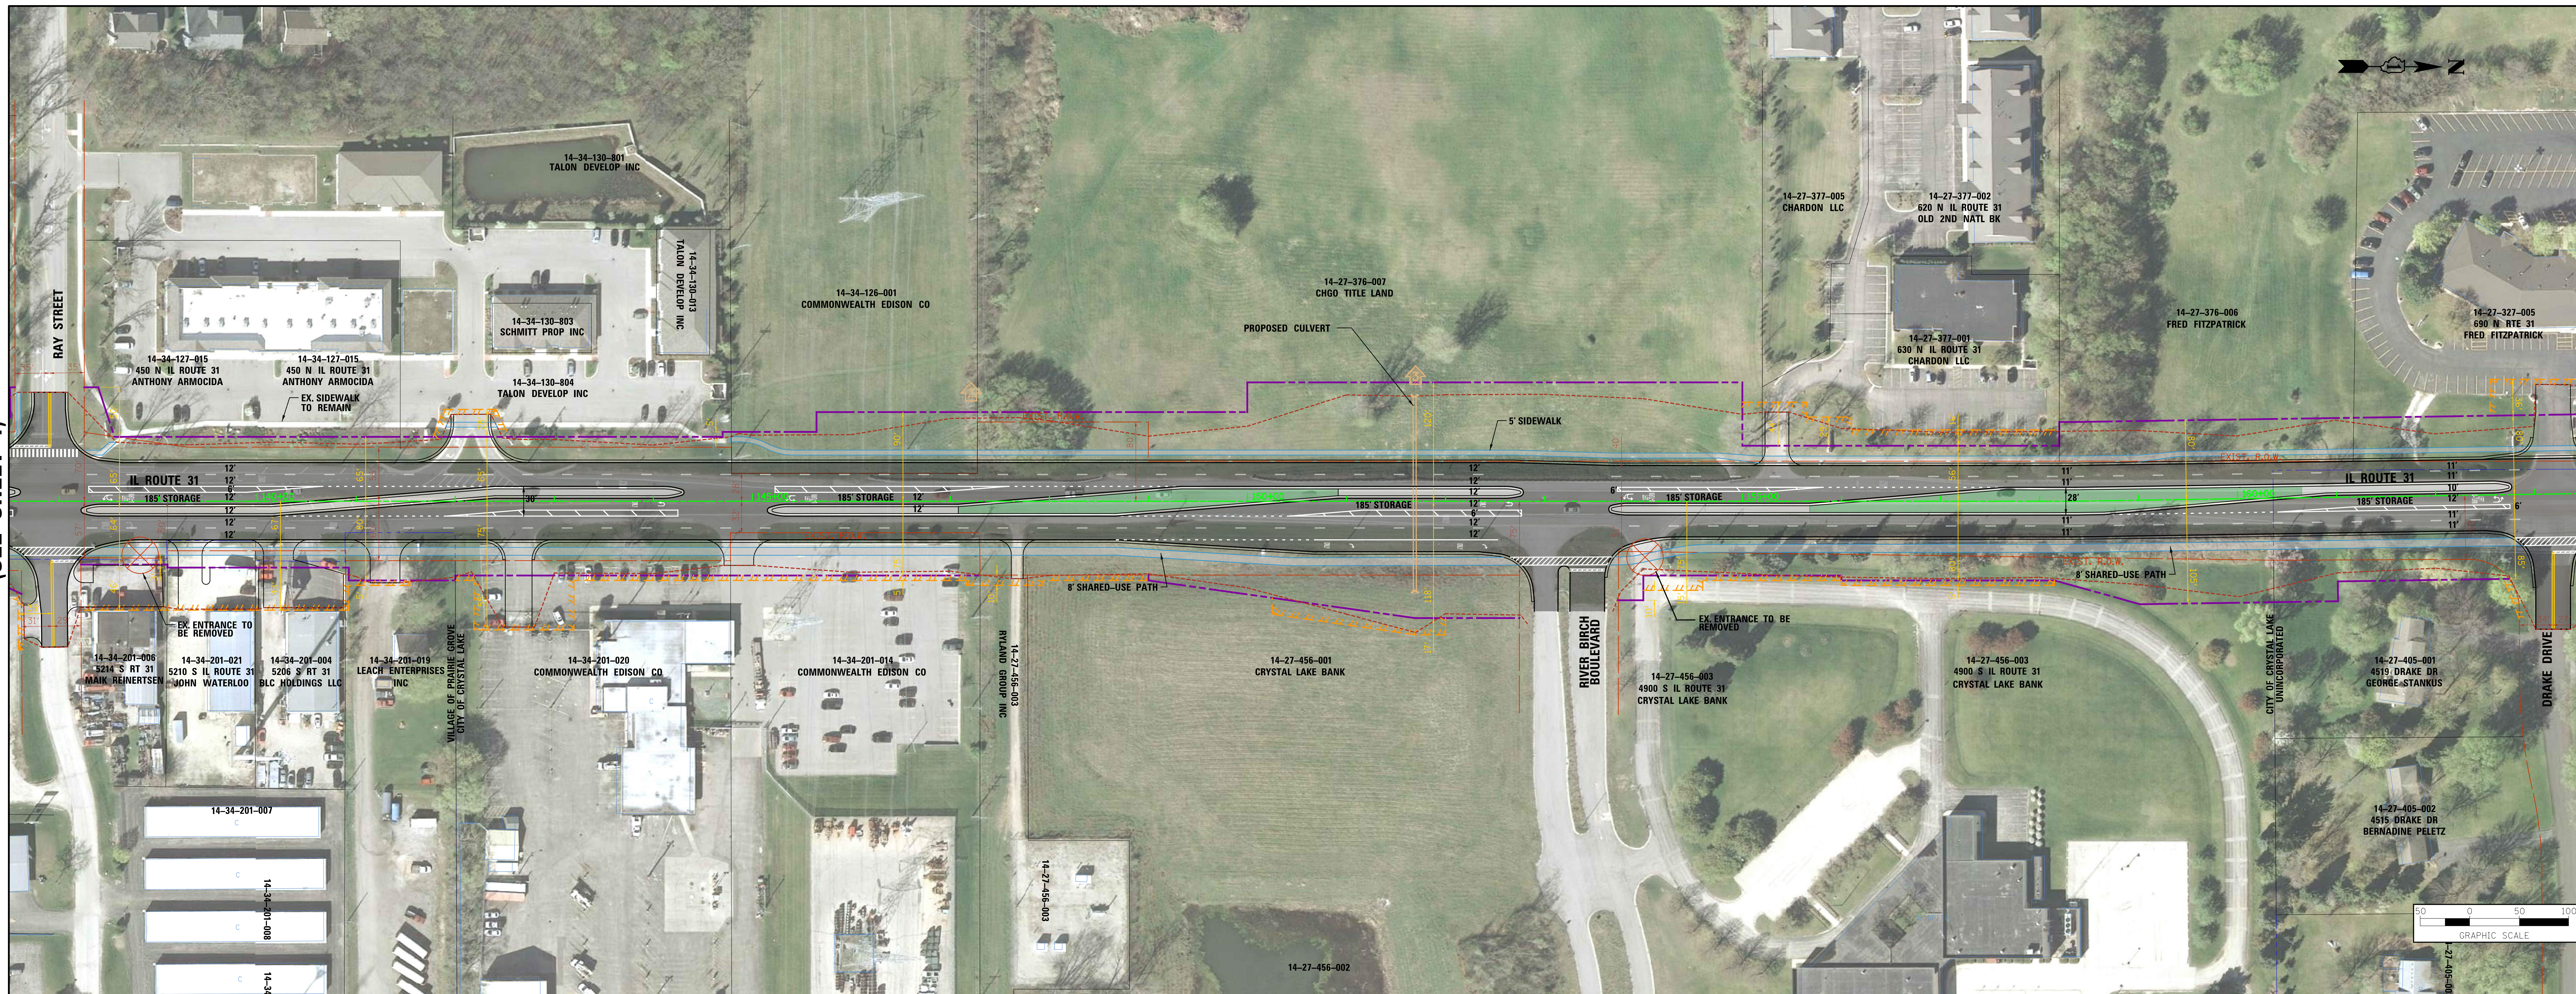


MATCHLINE 2
(SEE SHEET 3)

LEGEND

	EX. BUILDING OR STRUCTURE		EX. FLOODPLAIN		EX. TRAFFIC SIGNAL TO REMAIN
	EX. MUNICIPAL BOUNDARY		EX. WATERS OF THE U.S. (WOUS)		EX. TRAFFIC SIGNAL TO BE REPLACED
	EX. PROPERTY LINE		EX. WETLANDS		PROP. TRAFFIC SIGNAL
	EX. RIGHT OF WAY LINE		PROP. GRASS MEDIAN		
	PROP. CENTERLINE		PROP. MEANDERING STREAM / BASIN		
	PROP. LIMIT OF CONST. (APPROXIMATE)		PROP. PAVEMENT SURFACE		
	PROP. RIGHT OF WAY LINE		PROP. RAISED CURB MEDIAN		
	PROP. TEMP. EASEMENT LINE		COMMERCIAL DISPLACEMENT		
			RESIDENTIAL DISPLACEMENT		
			DRAINAGE OUTFALL		

PROPOSED TYPICAL SECTION

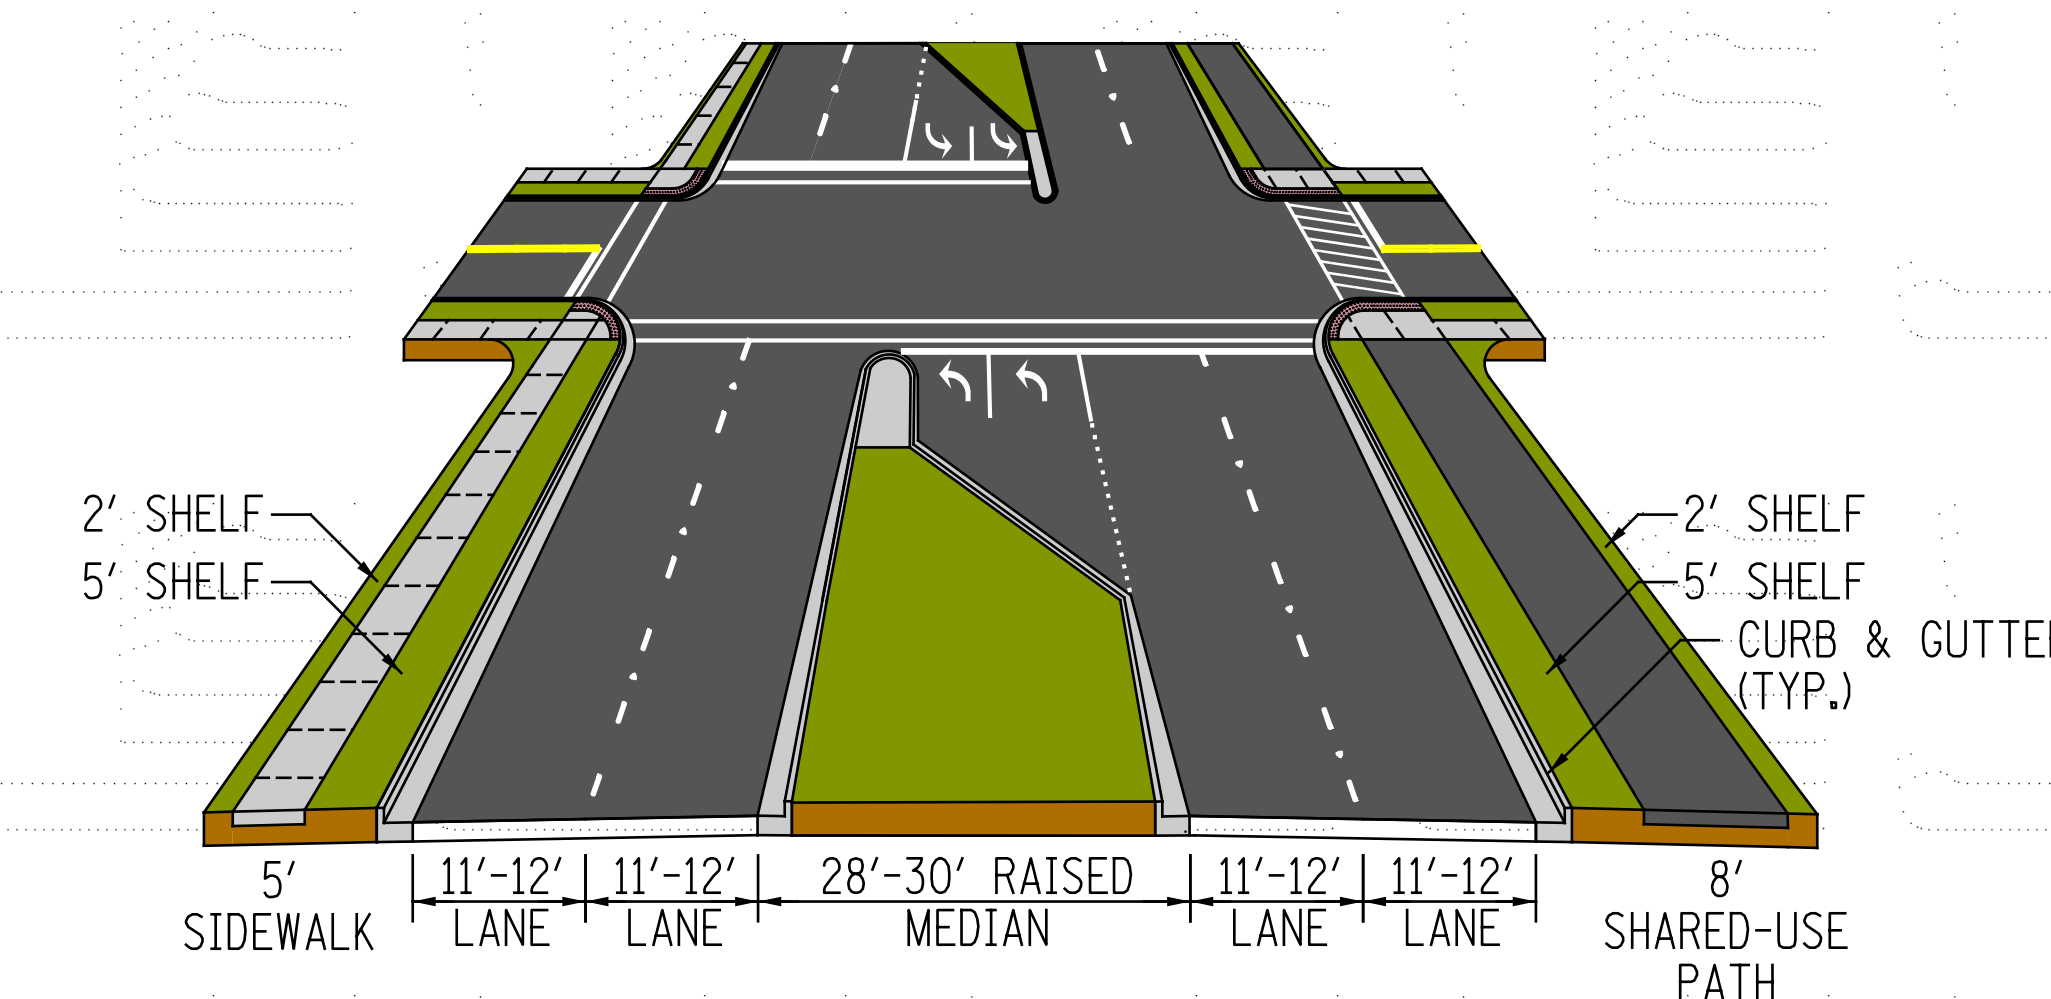

PRELIMINARY

SUBJECT TO CHANGE
PUBLIC HEARING
FEBRUARY 8, 2017

ILLINOIS ROUTE 31
SOUTH SECTION: ILLINOIS ROUTE 176 TO SOUTH OF BULL VALLEY ROAD

PREFERRED ALTERNATIVE

SHEET 2 OF 15



Illinois Route 31
ROUTE 176 TO ROUTE 120
www.idot.illinois.gov/projects/il31

