


MATCHLINE 2
(SEE SHEET 2)

 


MATCHLINE 3
(SEE SHEET 4)

LEGEND

EX. BUILDING OR STRUCTURE	EX. FLOODPLAIN	EX. TRAFFIC SIGNAL TO REMAIN
EX. MUNICIPAL BOUNDARY	EX. WATERS OF THE U.S. (WOUS)	EX. TRAFFIC SIGNAL TO BE REPLACED
EX. PROPERTY LINE	EX. WETLANDS	PROP. TRAFFIC SIGNAL
EX. RIGHT OF WAY LINE	PROP. GRASS MEDIAN	
PROP. CENTERLINE	PROP. MEANDERING STREAM / BASIN	
PROP. LIMIT OF CONST. (APPROXIMATE)	PROP. PAVEMENT SURFACE	
PROP. RIGHT OF WAY LINE	PROP. RAISED CURB MEDIAN	
PROP. TEMP. EASEMENT LINE	COMMERCIAL DISPLACEMENT	
	RESIDENTIAL DISPLACEMENT	
	DRAINAGE OUTFALL	

PROPOSED TYPICAL SECTION

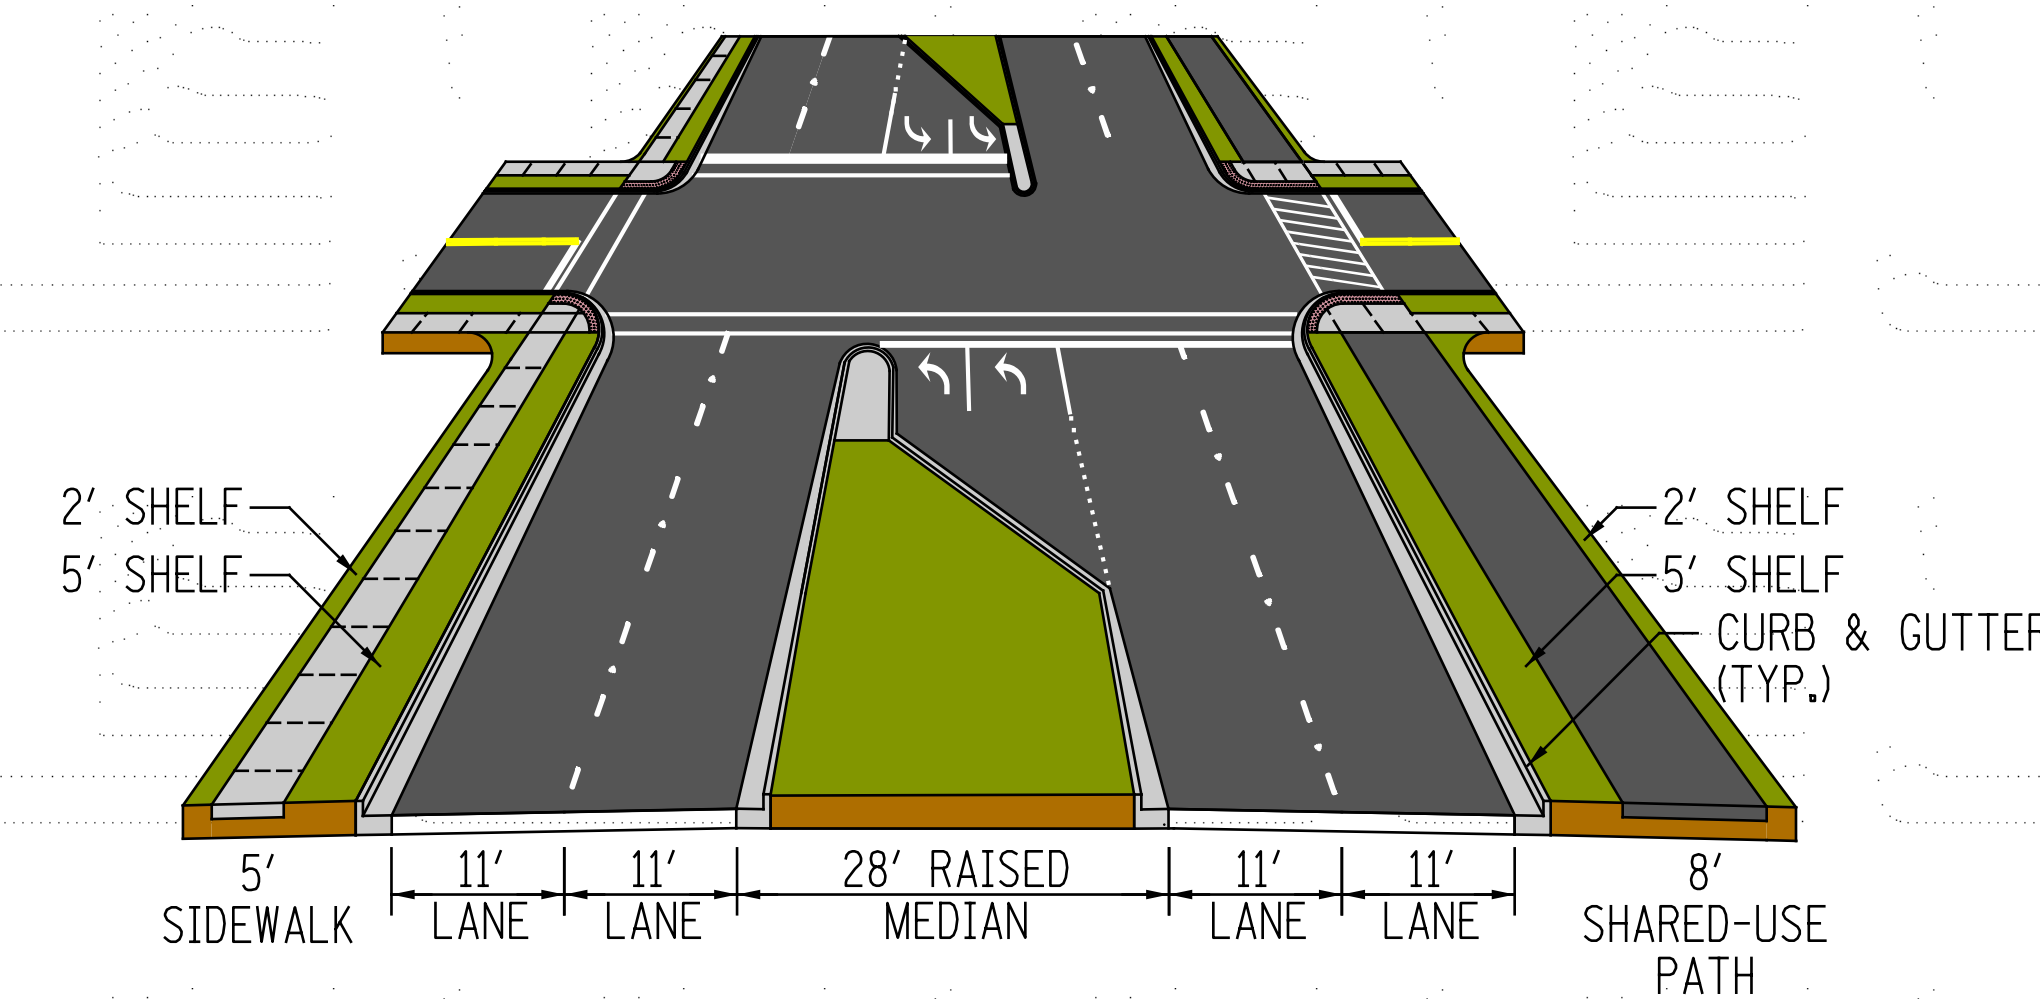

PRELIMINARY

SUBJECT TO CHANGE
PUBLIC HEARING
FEBRUARY 8, 2017




Illinois Route 31

ROUTE 176 TO ROUTE 120

www.idot.illinois.gov/projects/i131



Illinois Department
of Transportation

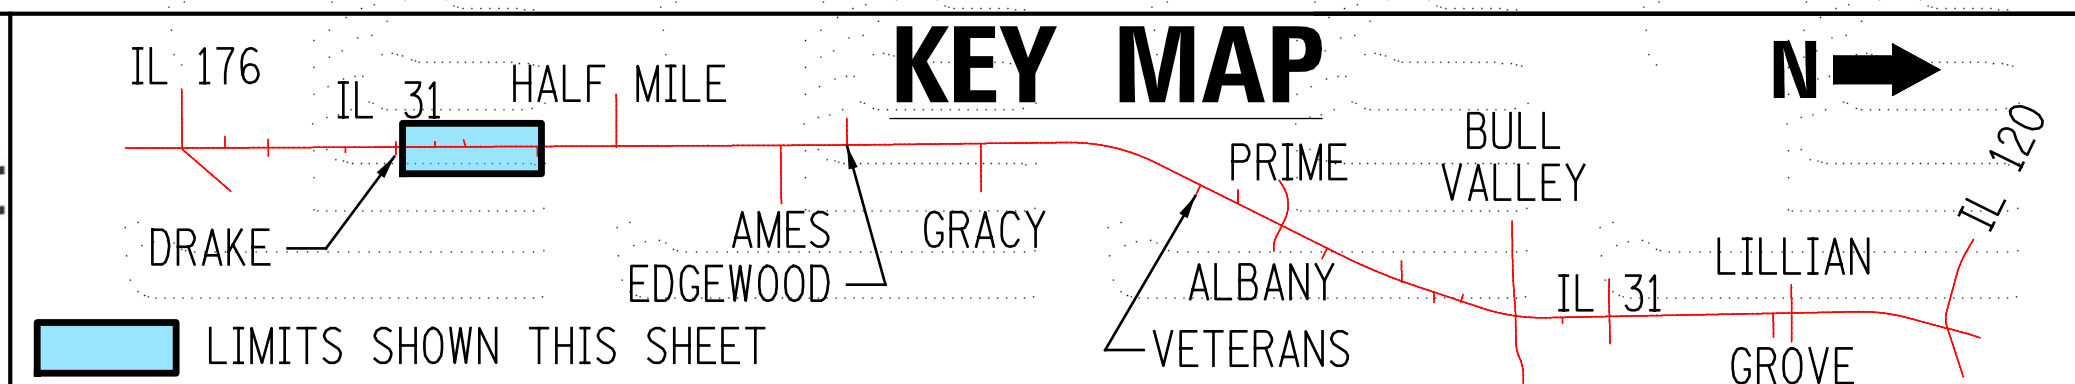

KEY MAP



ILLINOIS ROUTE 31
SOUTH SECTION: ILLINOIS ROUTE 176 TO SOUTH OF BULL VALLEY ROAD

PREFERRED ALTERNATIVE

SHEET 3 OF 15