



 

LEGEND

- | | | |
|-------------------------------------|---------------------------------|-----------------------------------|
| EX. BUILDING OR STRUCTURE | EX. FLOODPLAIN | EX. TRAFFIC SIGNAL TO REMAIN |
| EX. MUNICIPAL BOUNDARY | EX. WATERS OF THE U.S. (WOUS) | EX. TRAFFIC SIGNAL TO BE REPLACED |
| EX. PROPERTY LINE | EX. WETLANDS | PROP. TRAFFIC SIGNAL |
| EX. RIGHT OF WAY LINE | PROP. GRASS MEDIAN | |
| PROP. CENTERLINE | PROP. MEANDERING STREAM / BASIN | |
| PROP. LIMIT OF CONST. (APPROXIMATE) | PROP. PAVEMENT SURFACE | |
| PROP. RIGHT OF WAY LINE | PROP. RAISED CURB MEDIAN | |
| PROP. TEMP. EASEMENT LINE | COMMERCIAL DISPLACEMENT | |
| | RESIDENTIAL DISPLACEMENT | |
| | DRAINAGE OUTFALL | |

PROPOSED TYPICAL SECTION

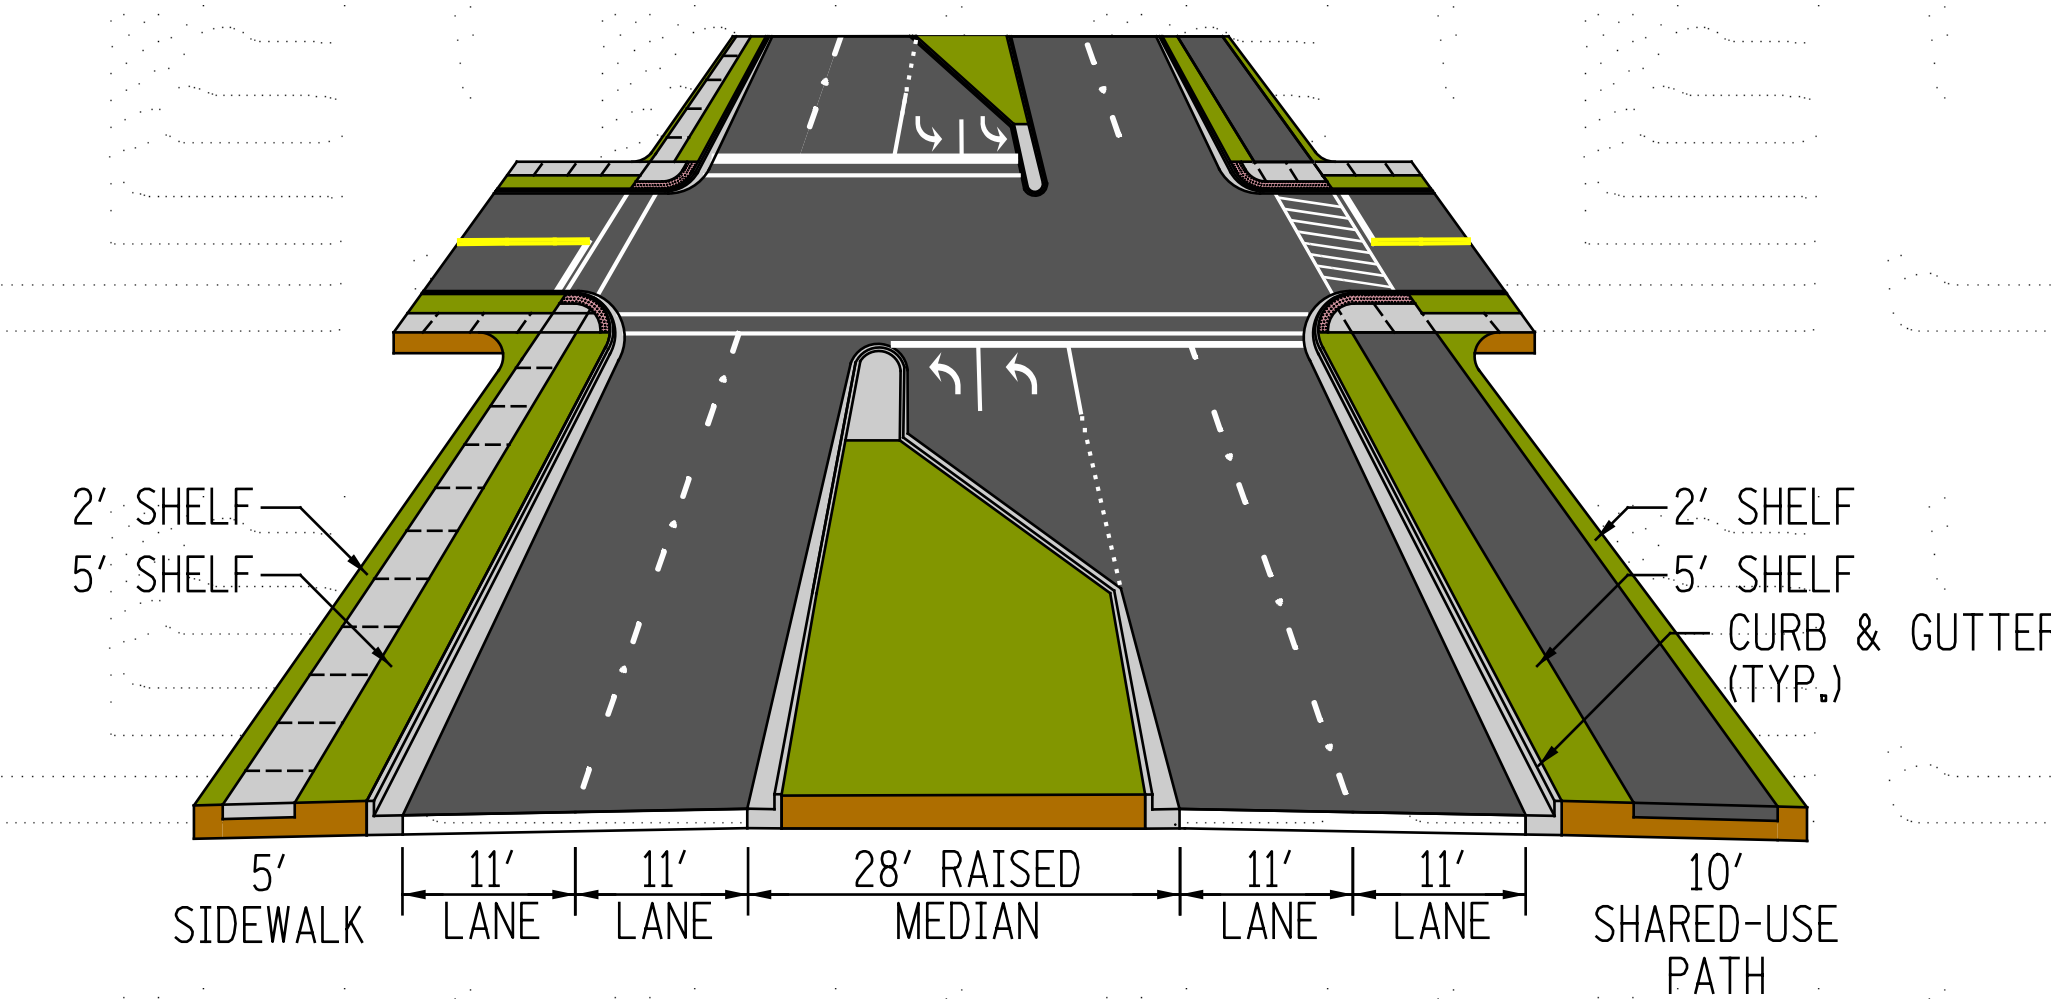

PRELIMINARY

SUBJECT TO CHANGE
PUBLIC HEARING
FEBRUARY 8, 2017

ILLINOIS ROUTE 31
SOUTH SECTION: ILLINOIS ROUTE 176 TO SOUTH OF BULL VALLEY ROAD

PREFERRED ALTERNATIVE

SHEET 6 OF 15



Illinois Route 31
ROUTE 176 TO ROUTE 120
www.idot.illinois.gov/projects/il31

