


MATCHLINE 9
(SEE SHEET 9)

LEGEND

- EX. BUILDING OR STRUCTURE
- EX. MUNICIPAL BOUNDARY
- EX. PROPERTY LINE
- EX. RIGHT OF WAY LINE
- PROP. CENTERLINE
- PROP. LIMIT OF CONST. (APPROXIMATE)
- PROP. RIGHT OF WAY LINE
- PROP. TEMP. EASEMENT LINE
- EX. FLOODPLAIN
- EX. WATERS OF THE U.S. (WOUS)
- EX. WETLANDS
- PROP. GRASS MEDIAN
- PROP. MEANDERING STREAM / BASIN
- PROP. PAVEMENT SURFACE
- PROP. RAISED CURB MEDIAN
- COMMERCIAL DISPLACEMENT
- RESIDENTIAL DISPLACEMENT
- DRAINAGE OUTFALL
- EX. TRAFFIC SIGNAL TO REMAIN
- EX. TRAFFIC SIGNAL TO BE REPLACED
- PROP. TRAFFIC SIGNAL


PROPOSED TYPICAL SECTION

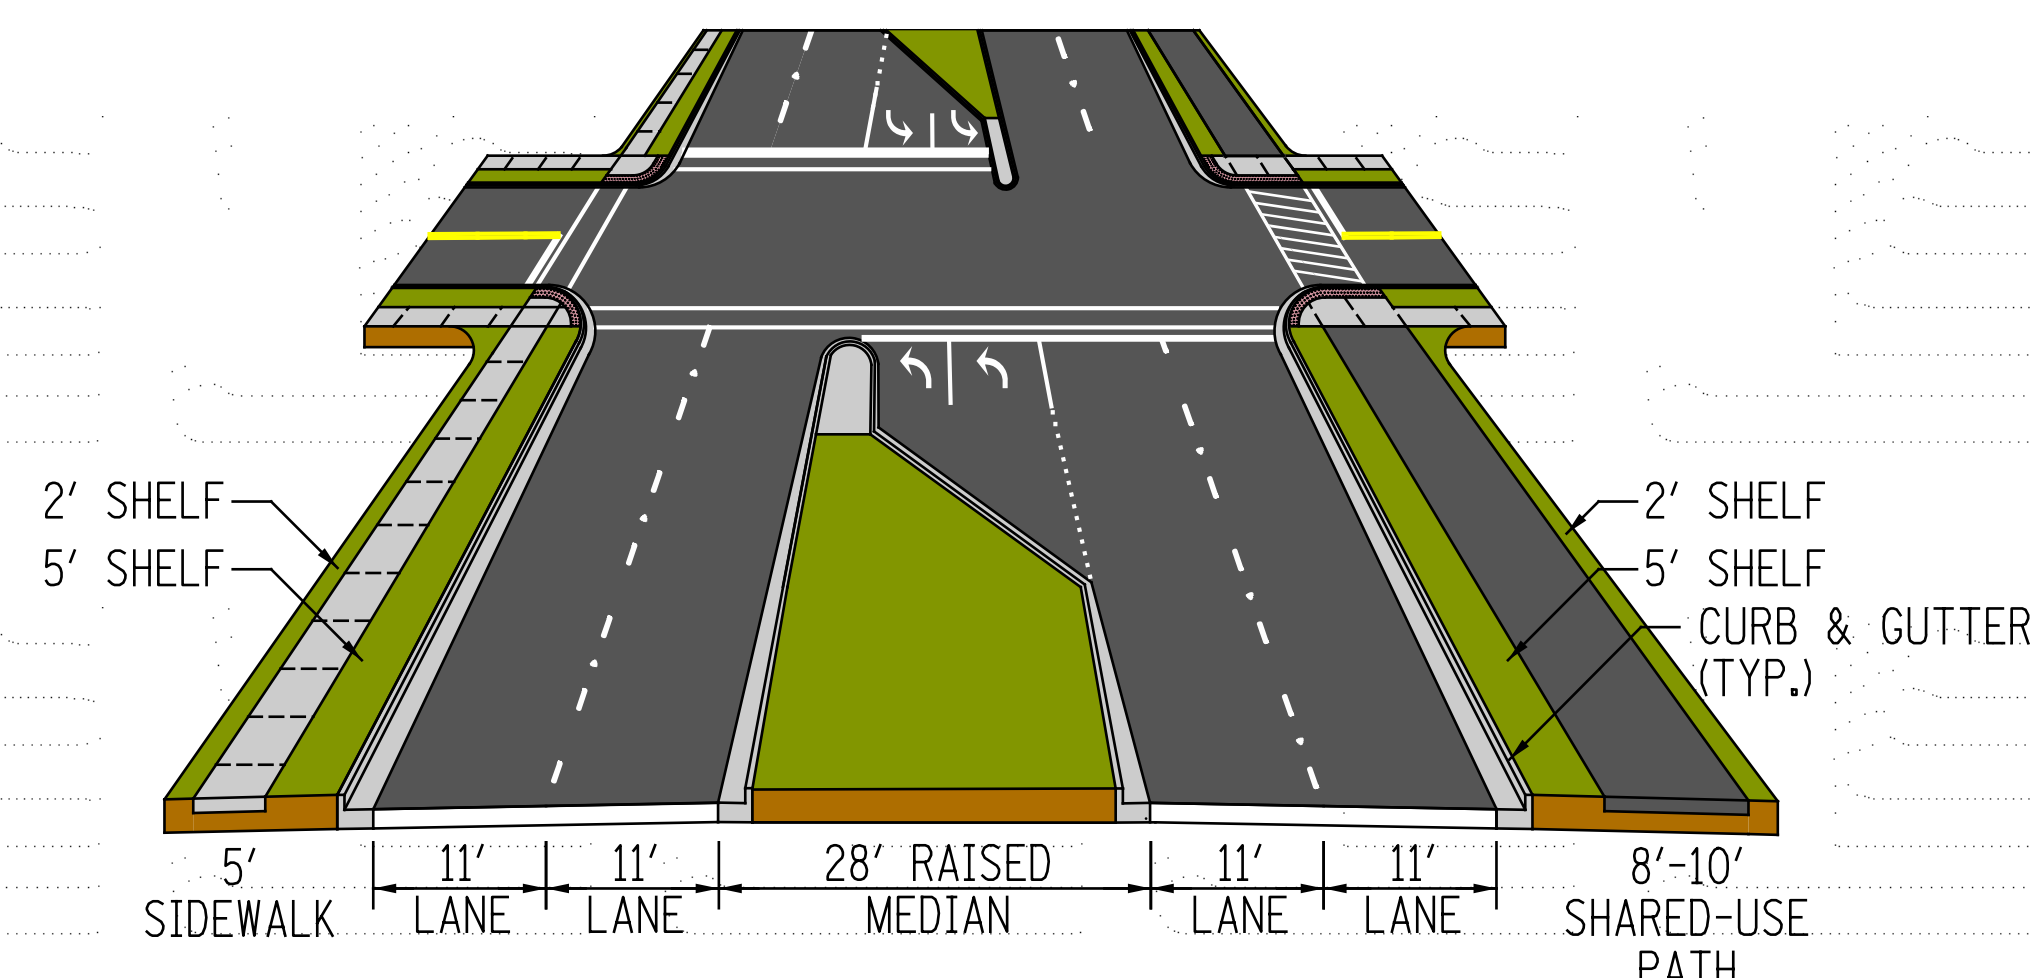

PRELIMINARY

SUBJECT TO CHANGE
PUBLIC HEARING
FEBRUARY 8, 2017

FOR CONTINUATION
SEE ABOVE

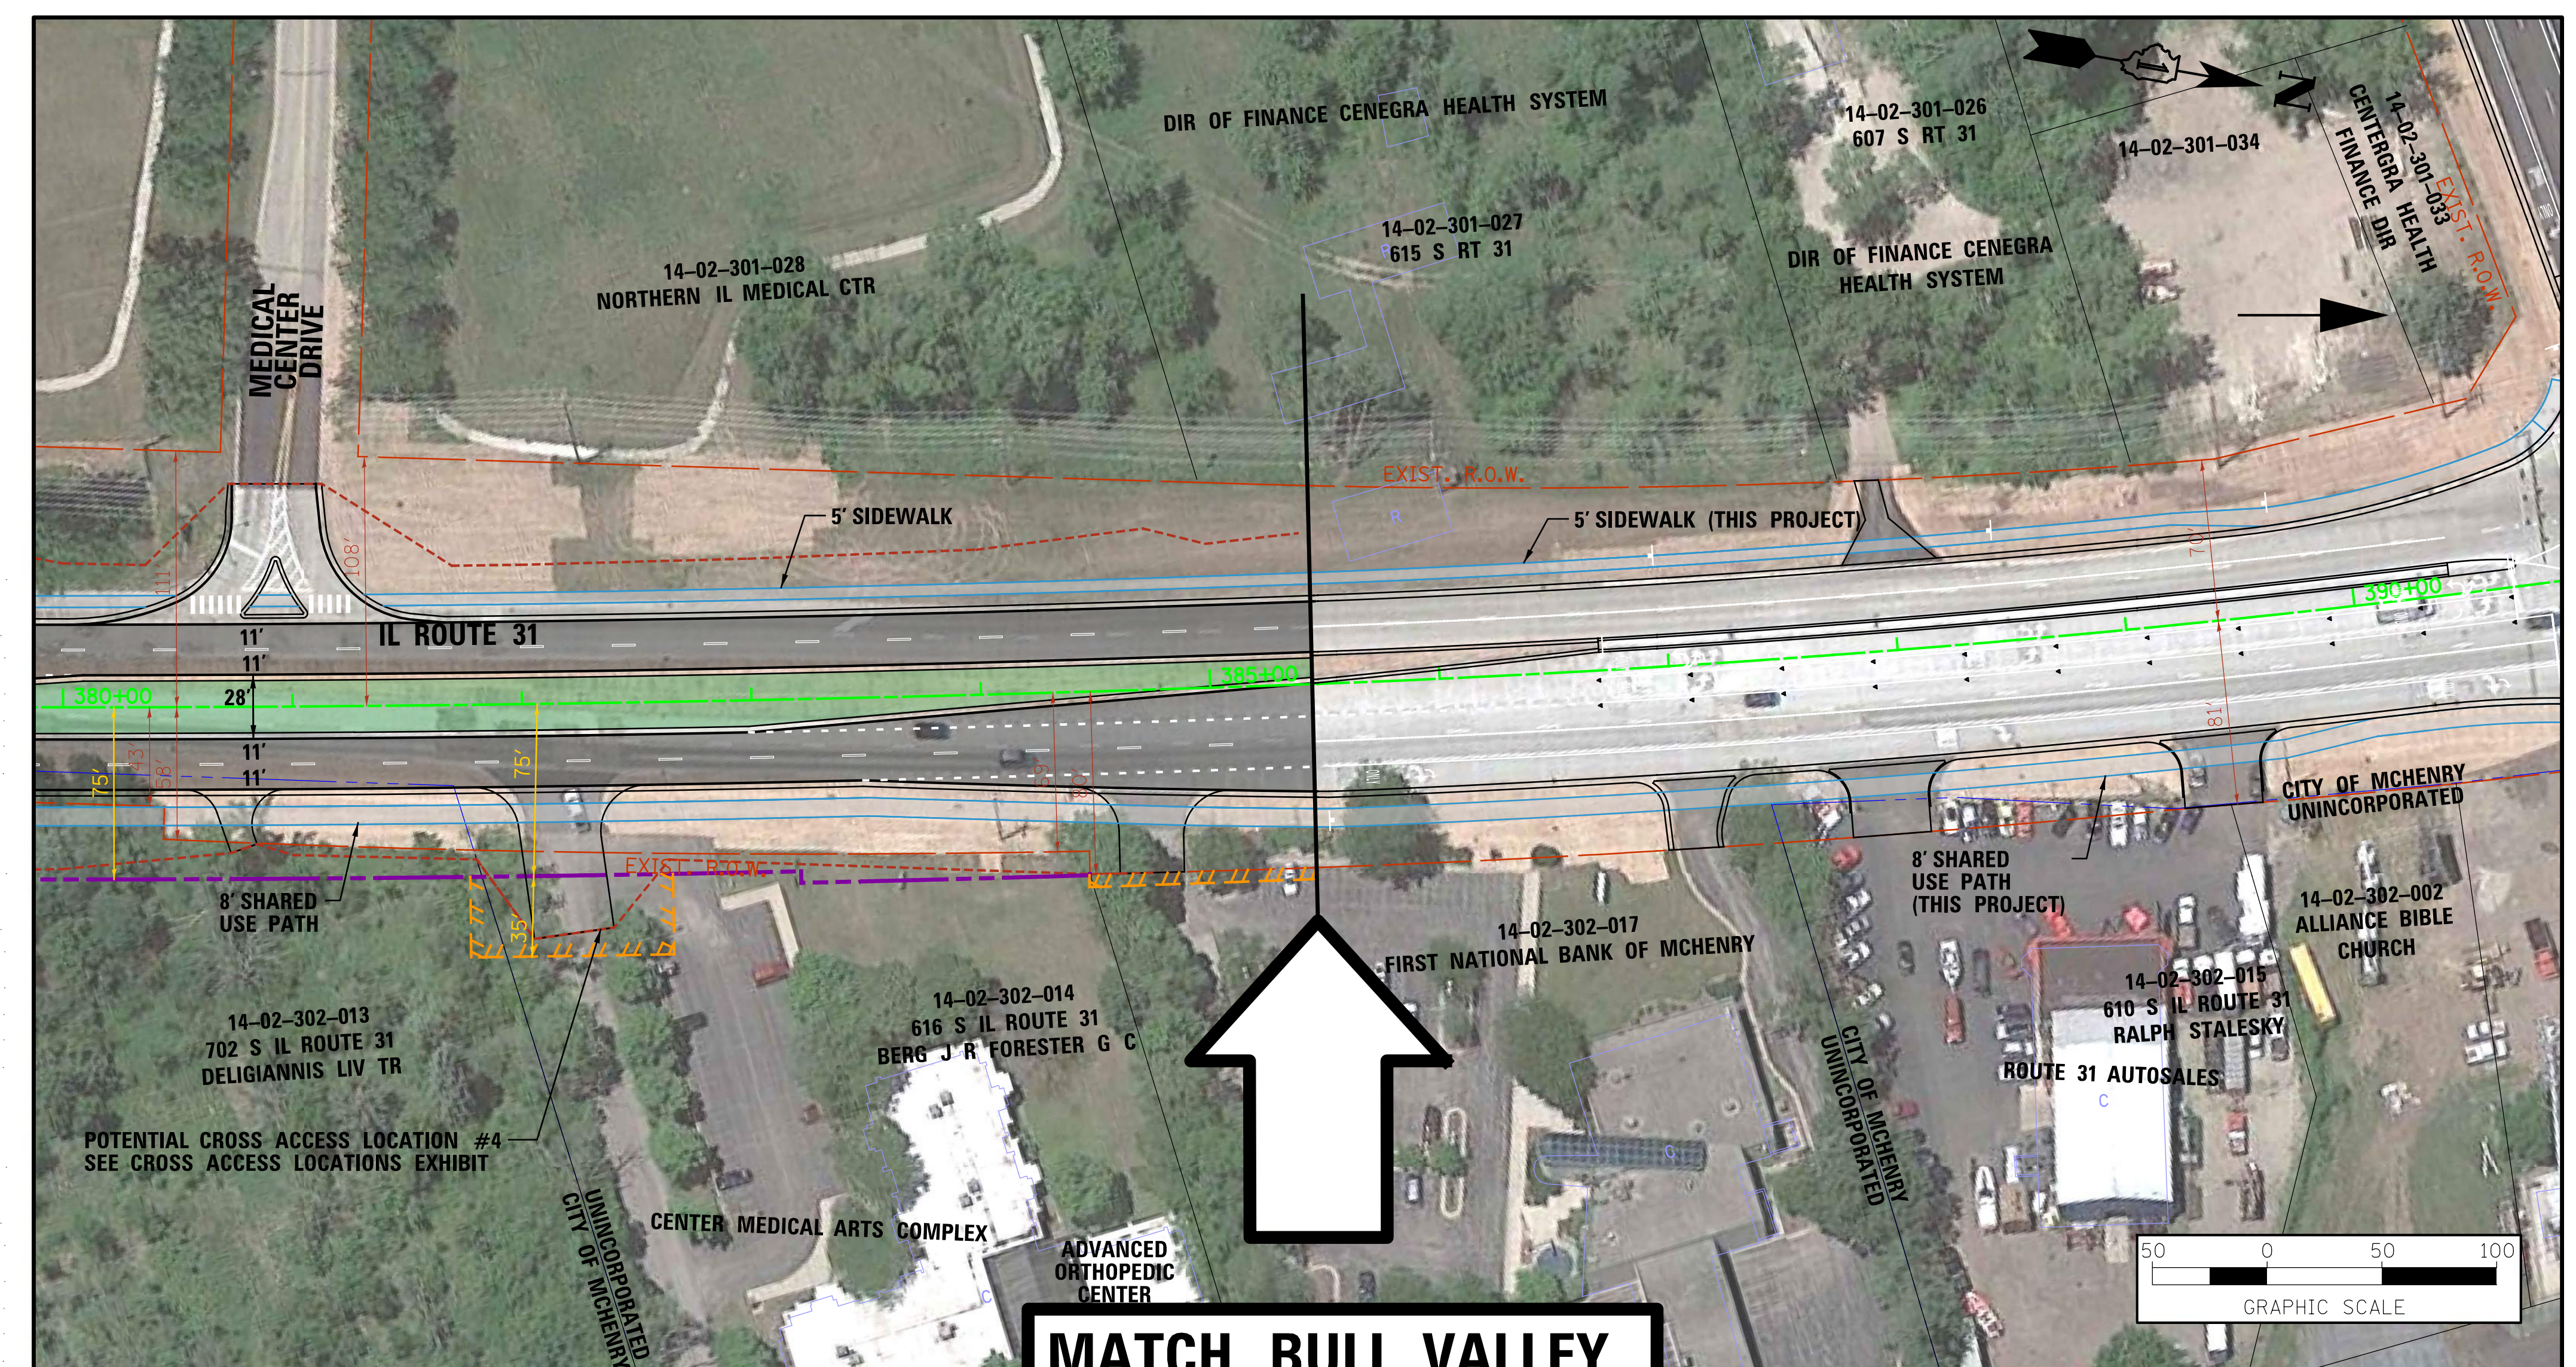

MATCHLINE 10
(SEE SHEET 11)