


MATCHLINE 10
(SEE SHEET 10)

 


MATCHLINE 11
(SEE SHEET 12)

LEGEND

- | | | | |
|-------------------------------------|---------------------------------|--|-----------------------------------|
| EX. BUILDING OR STRUCTURE | EX. FLOODPLAIN | | EX. TRAFFIC SIGNAL TO REMAIN |
| EX. MUNICIPAL BOUNDARY | EX. WATERS OF THE U.S. (WOUS) | | EX. TRAFFIC SIGNAL TO BE REPLACED |
| EX. PROPERTY LINE | EX. WETLANDS | | PROP. TRAFFIC SIGNAL |
| EX. RIGHT OF WAY LINE | PROP. GRASS MEDIAN | | |
| PROP. CENTERLINE | PROP. MEANDERING STREAM / BASIN | | |
| PROP. LIMIT OF CONST. (APPROXIMATE) | PROP. PAVEMENT SURFACE | | |
| PROP. RIGHT OF WAY LINE | PROP. RAISED CURB MEDIAN | | |
| PROP. TEMP. EASEMENT LINE | COMMERCIAL DISPLACEMENT | | |
| | RESIDENTIAL DISPLACEMENT | | |
| | DRAINAGE OUTFALL | | |

PROPOSED TYPICAL SECTION BANK DRIVE TO HIGH STREET

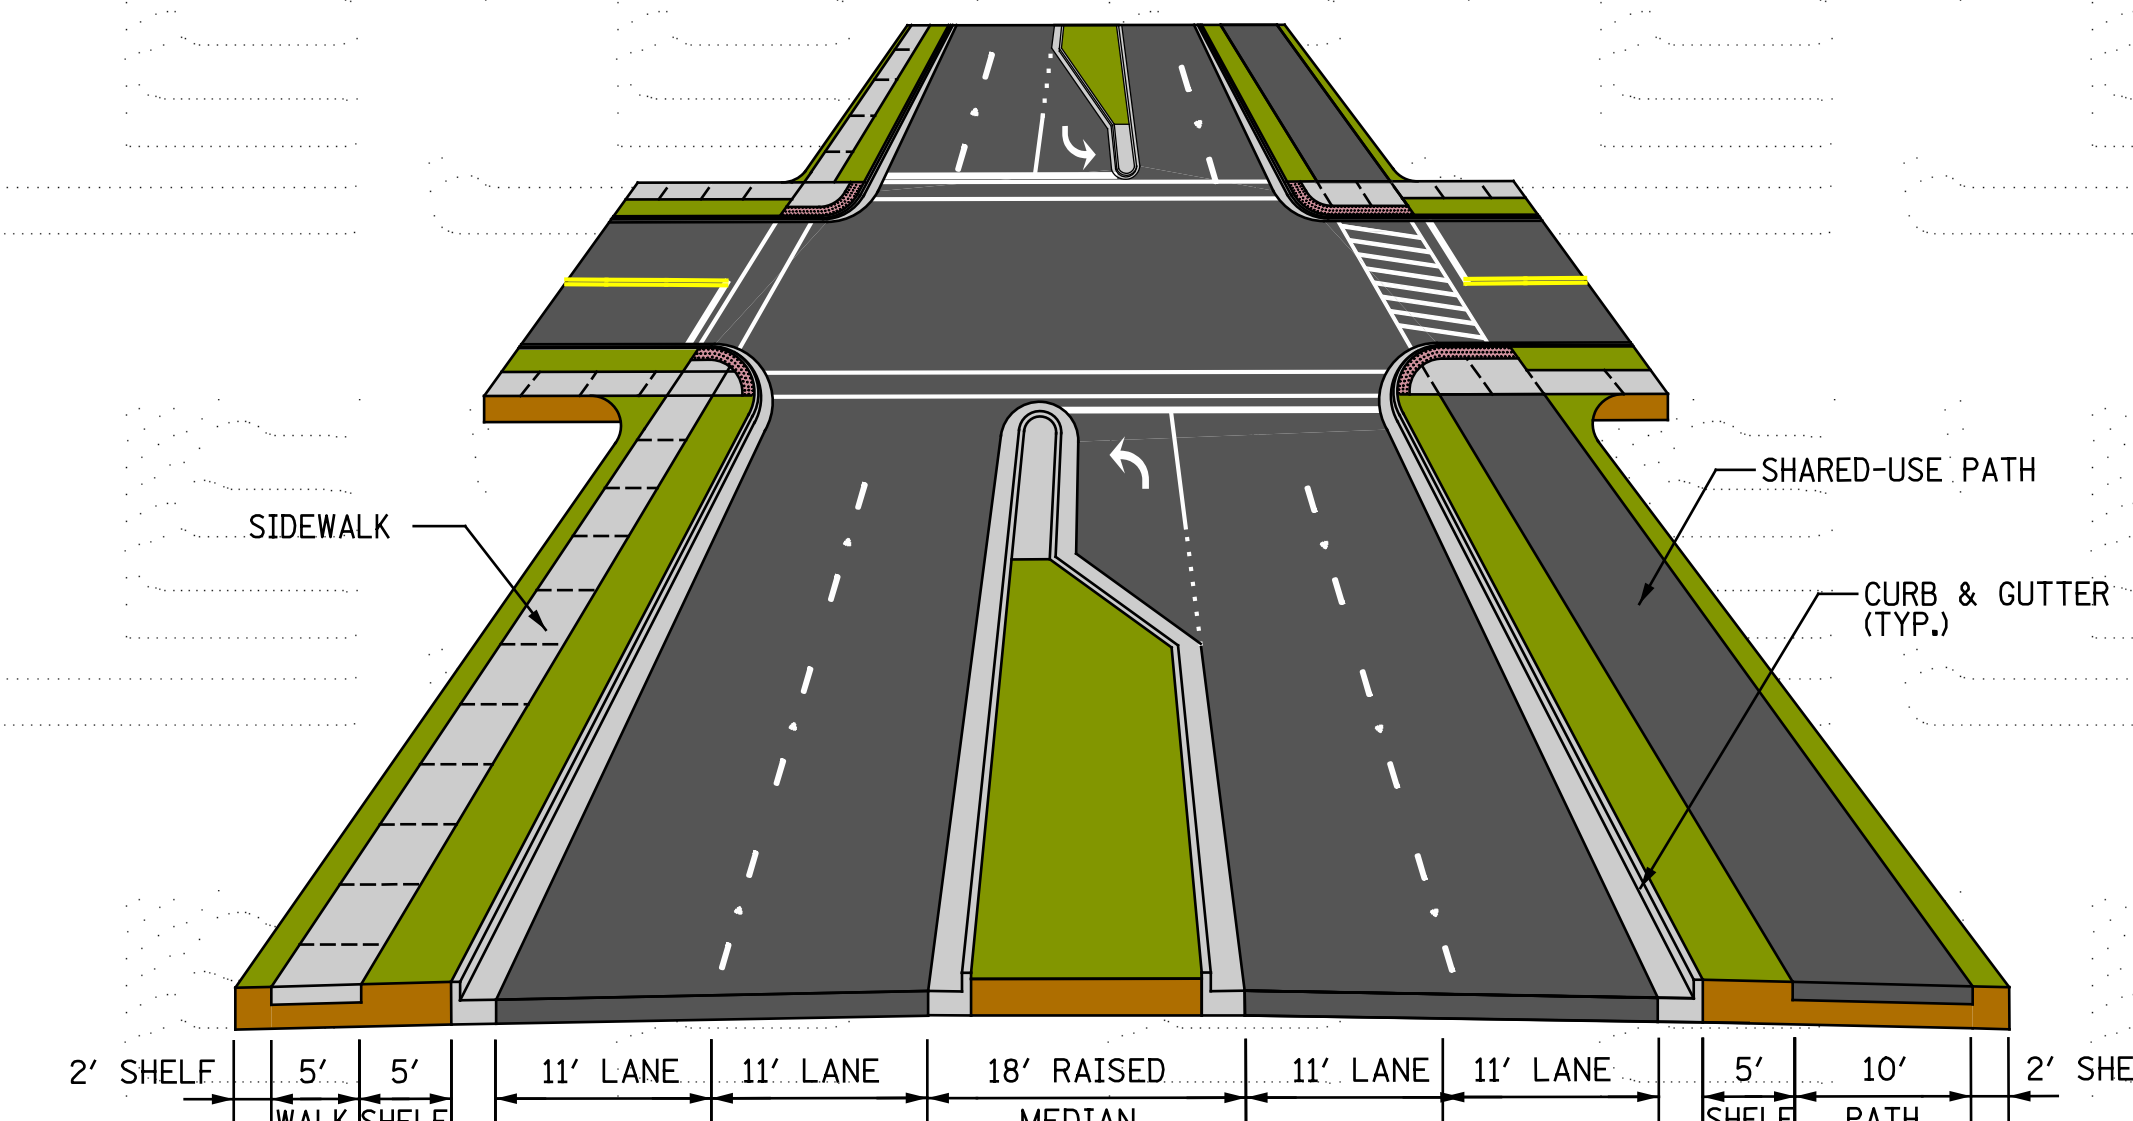

PRELIMINARY

SUBJECT TO CHANGE
PUBLIC HEARING
FEBRUARY 8, 2017




Illinois Route 31

ROUTE 176 TO ROUTE 120

www.idot.illinois.gov/projects/il31



Illinois Department
of Transportation

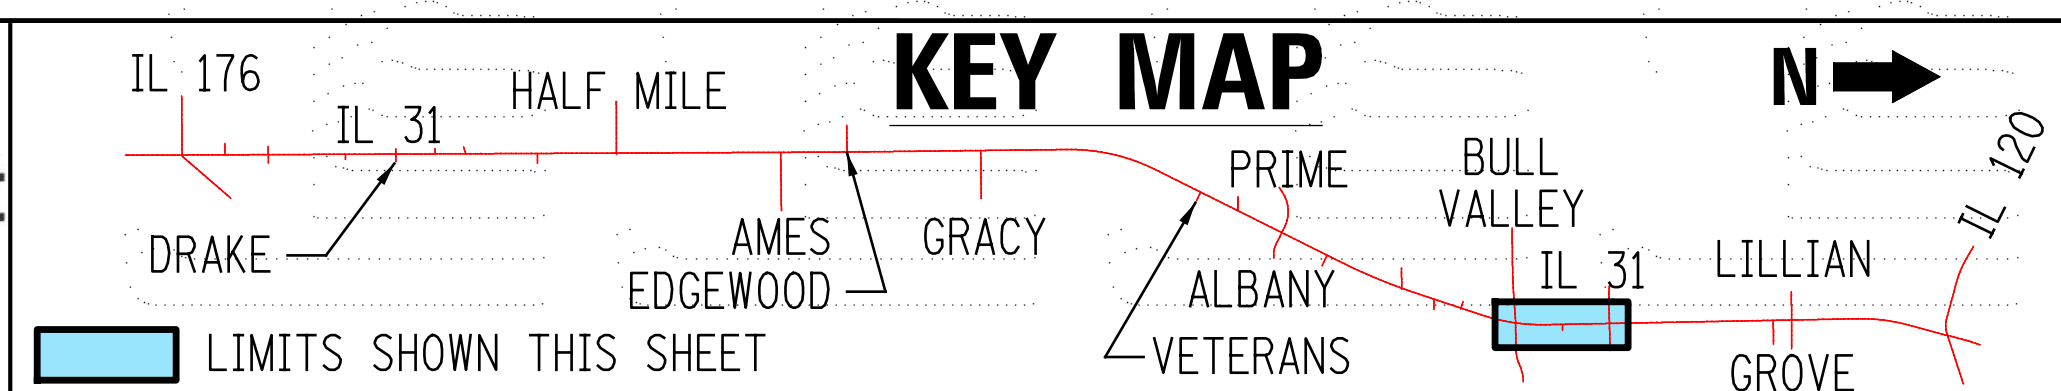

ILLINOIS ROUTE 31
NORTH SECTION: NORTH OF BULL VALLEY ROAD TO ILLINOIS ROUTE 120

PREFERRED ALTERNATIVE

SHEET 11 OF 15