


MATCHLINE 12
(SEE SHEET 12)


MATCHLINE 13
(SEE SHEET 14)

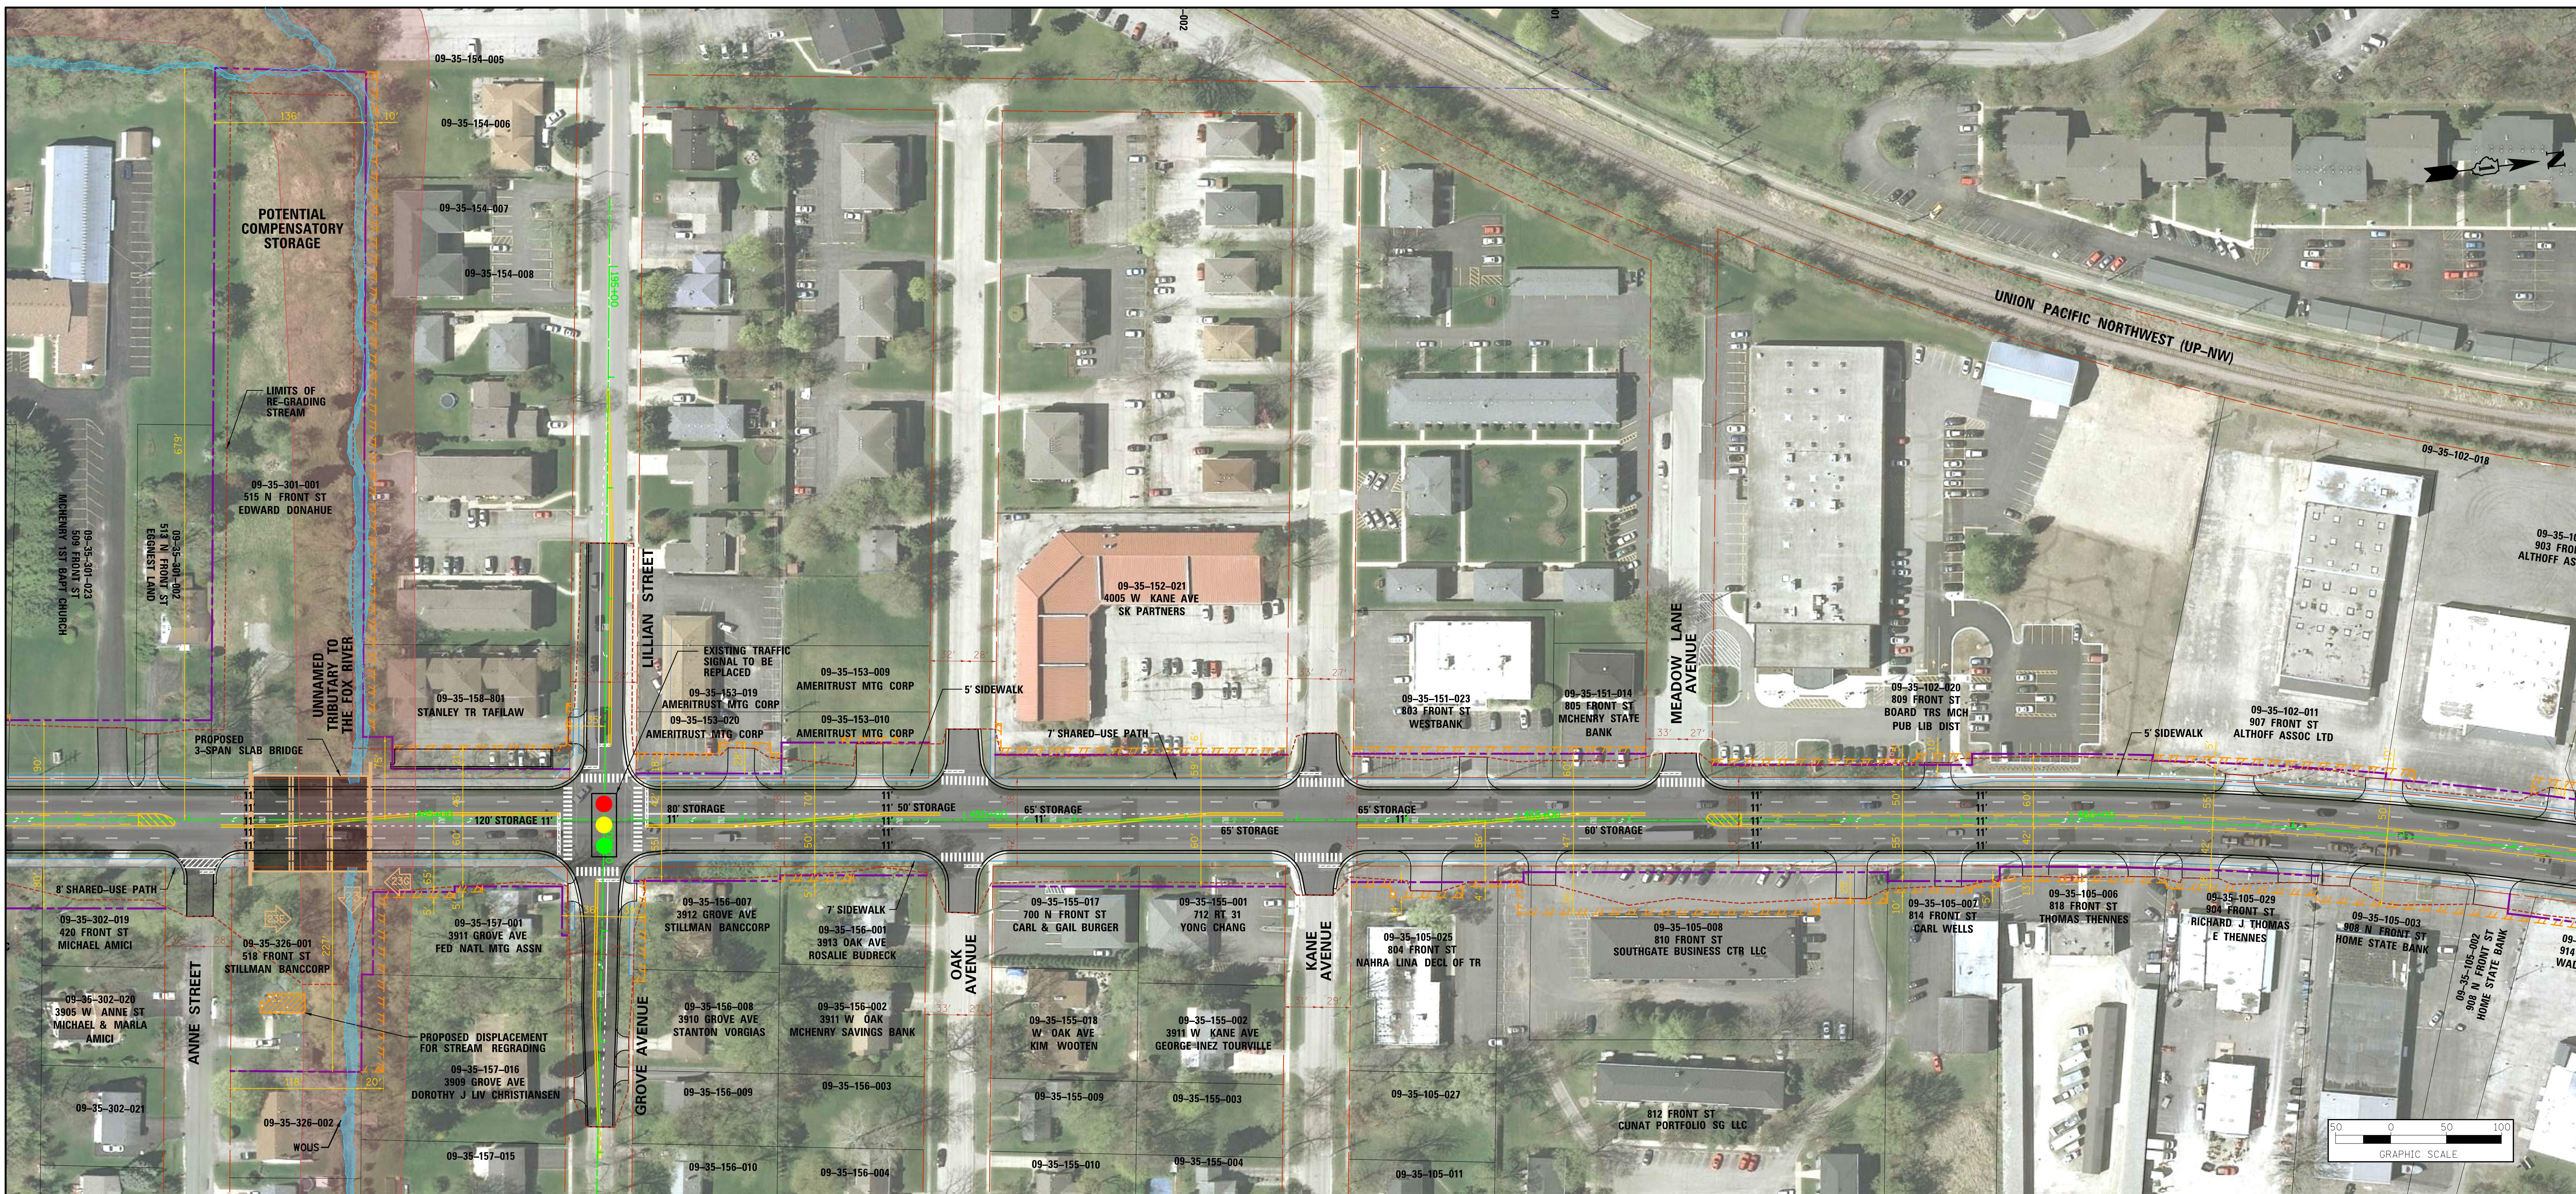

LEGEND

- | | | |
|-------------------------------------|---------------------------------|-----------------------------------|
| EX. BUILDING OR STRUCTURE | EX. FLOODPLAIN | EX. TRAFFIC SIGNAL TO REMAIN |
| EX. MUNICIPAL BOUNDARY | EX. WATERS OF THE U.S. (WOUS) | EX. TRAFFIC SIGNAL TO BE REPLACED |
| EX. PROPERTY LINE | EX. WETLANDS | PROP. TRAFFIC SIGNAL |
| EX. RIGHT OF WAY LINE | PROP. GRASS MEDIAN | |
| PROP. CENTERLINE | PROP. MEANDERING STREAM / BASIN | |
| PROP. LIMIT OF CONST. (APPROXIMATE) | PROP. PAVEMENT SURFACE | |
| PROP. RIGHT OF WAY LINE | PROP. RAISED CURB MEDIAN | |
| PROP. TEMP. EASEMENT LINE | COMMERCIAL DISPLACEMENT | |
| | RESIDENTIAL DISPLACEMENT | |
| | DRAINAGE OUTFALL | |

PROPOSED TYPICAL SECTION HIGH STREET TO JOHN STREET

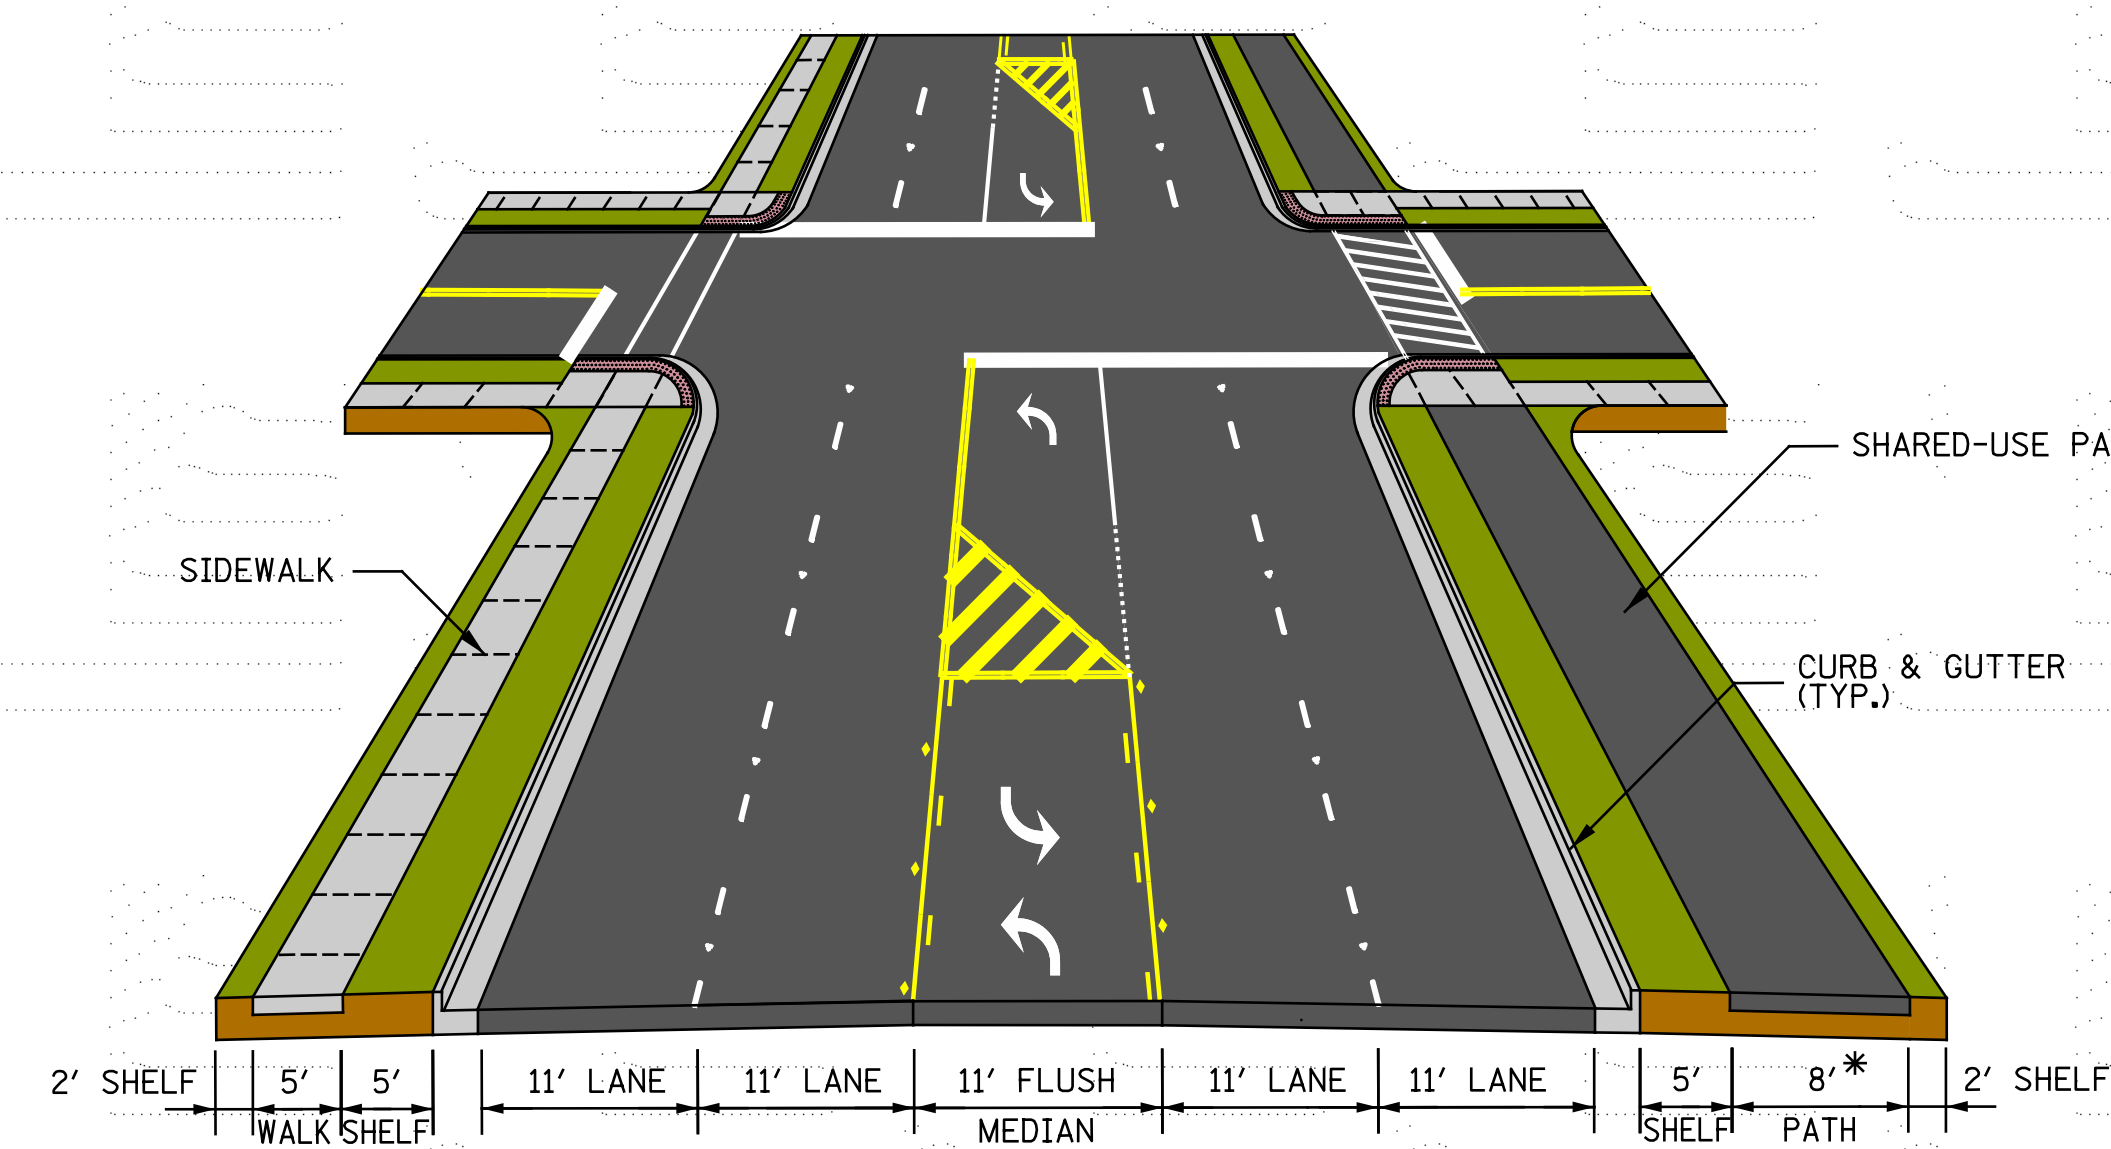


* SHARED-USE PATH ENDS AT GROVE AVENUE
7' SIDEWALK BEHIND CURB, NORTH OF GROVE.

PRELIMINARY

SUBJECT TO CHANGE
PUBLIC HEARING
FEBRUARY 8, 2017



Illinois Route 31
ROUTE 176 TO ROUTE 120
www.idot.illinois.gov/projects/i131

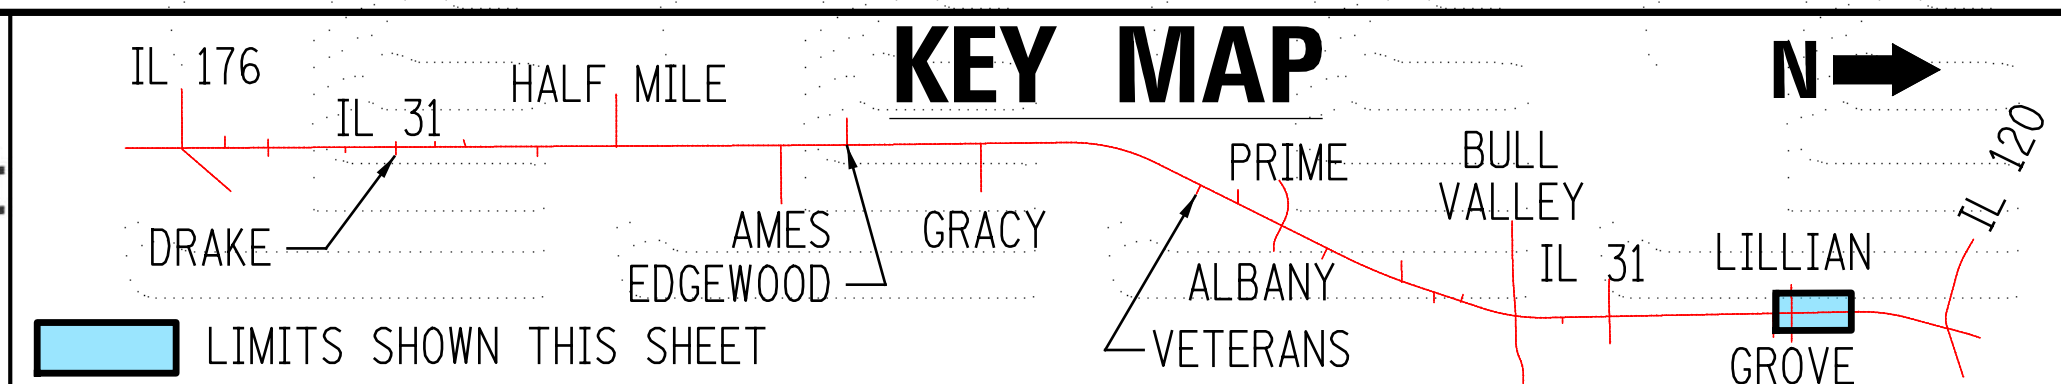

ILLINOIS ROUTE 31
NORTH SECTION: NORTH OF BULL VALLEY ROAD TO ILLINOIS ROUTE 120

PREFERRED ALTERNATIVE

SHEET 13 OF 15