


MATCHLINE 14
(SEE SHEET 14)

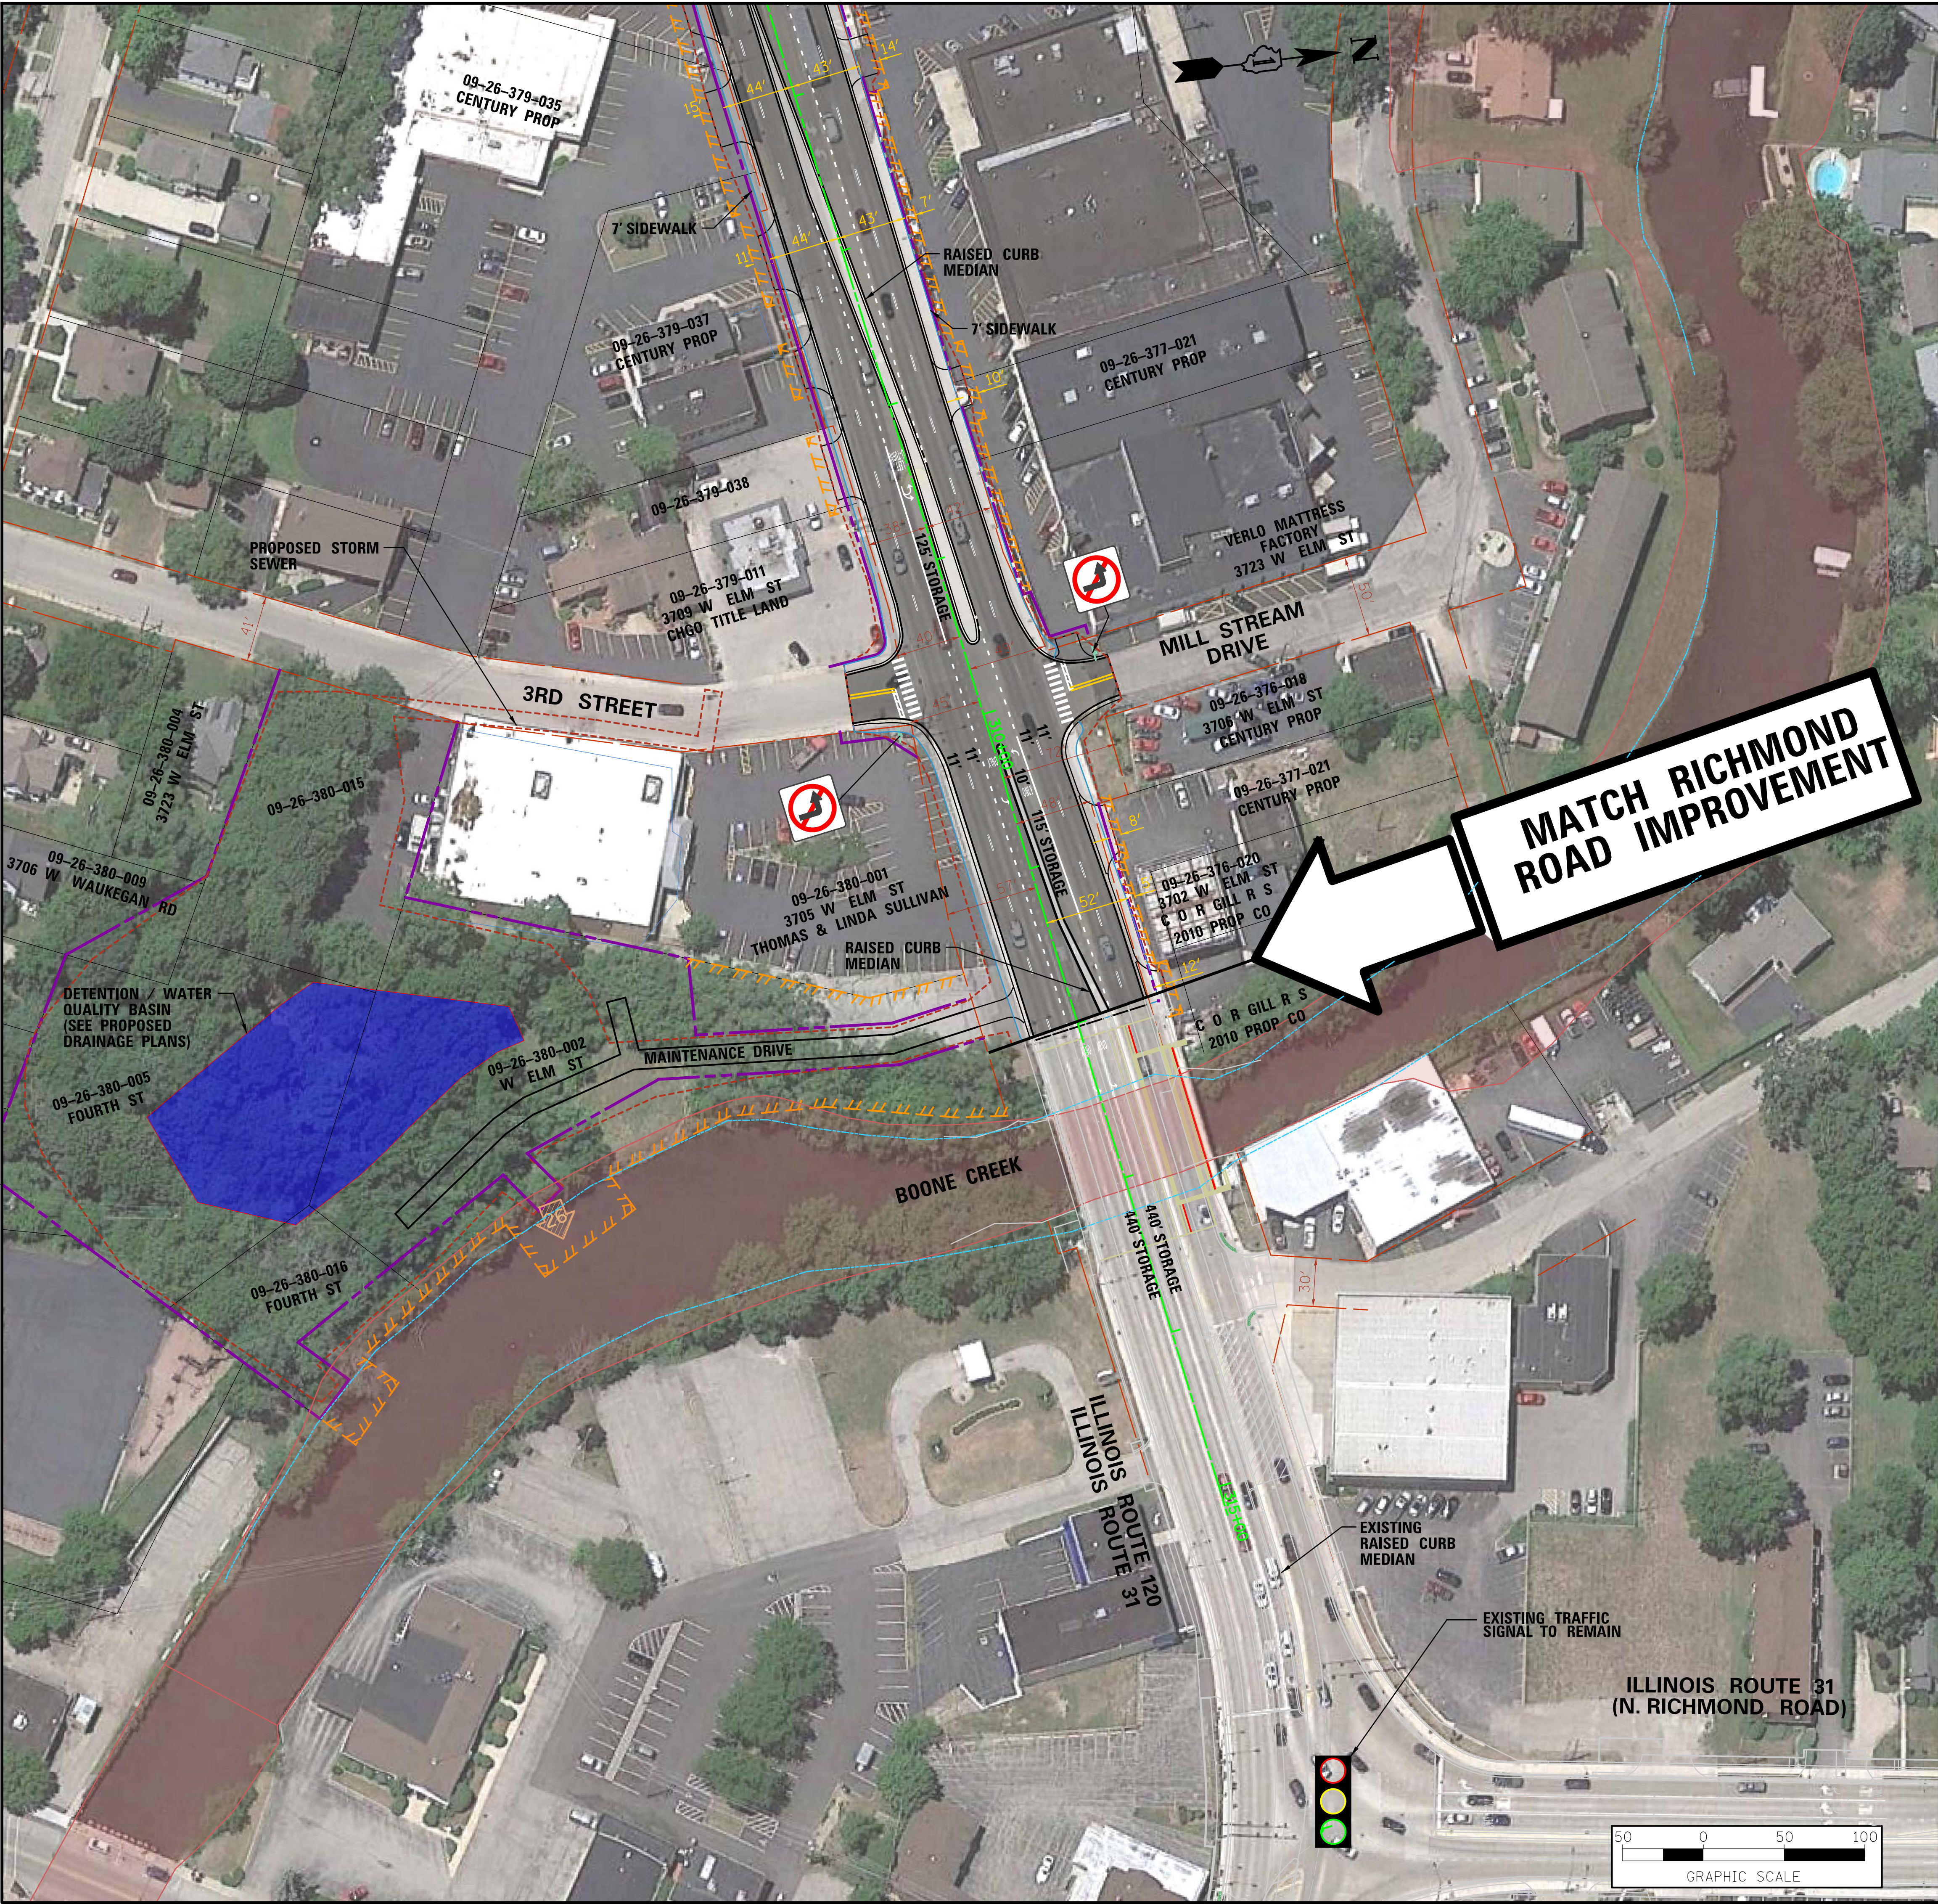

LEGEND

EX. BUILDING OR STRUCTURE

EX. MUNICIPAL BOUNDARY

EX. PROPERTY LINE

EX. RIGHT OF WAY LINE

PROP. CENTERLINE

PROP. LIMIT OF CONST. (APPROXIMATE)

PROP. RIGHT OF WAY LINE

PROP. TEMP. EASEMENT LINE

EX. FLOODPLAIN

EX. WATERS OF THE U.S. (WOUS)

EX. WETLANDS

PROP. GRASS MEDIAN

PROP. MEANDERING STREAM / BASIN

PROP. PAVEMENT SURFACE

PROP. RAISED CURB MEDIAN

COMMERCIAL DISPLACEMENT

RESIDENTIAL DISPLACEMENT

DRAINAGE OUTFALL

EX. TRAFFIC SIGNAL TO REMAIN

EX. TRAFFIC SIGNAL TO BE REPLACED

PROP. TRAFFIC SIGNAL

PRELIMINARY
SUBJECT TO CHANGE
PUBLIC HEARING
FEBRUARY 8, 2017

ILLINOIS ROUTE 31
NORTH SECTION: NORTH OF BULL VALLEY ROAD TO ILLINOIS ROUTE 120

PREFERRED ALTERNATIVE
SHEET 15 OF 15