


RECOMMENDED PLAN FOR INTERCHANGE ACCESS

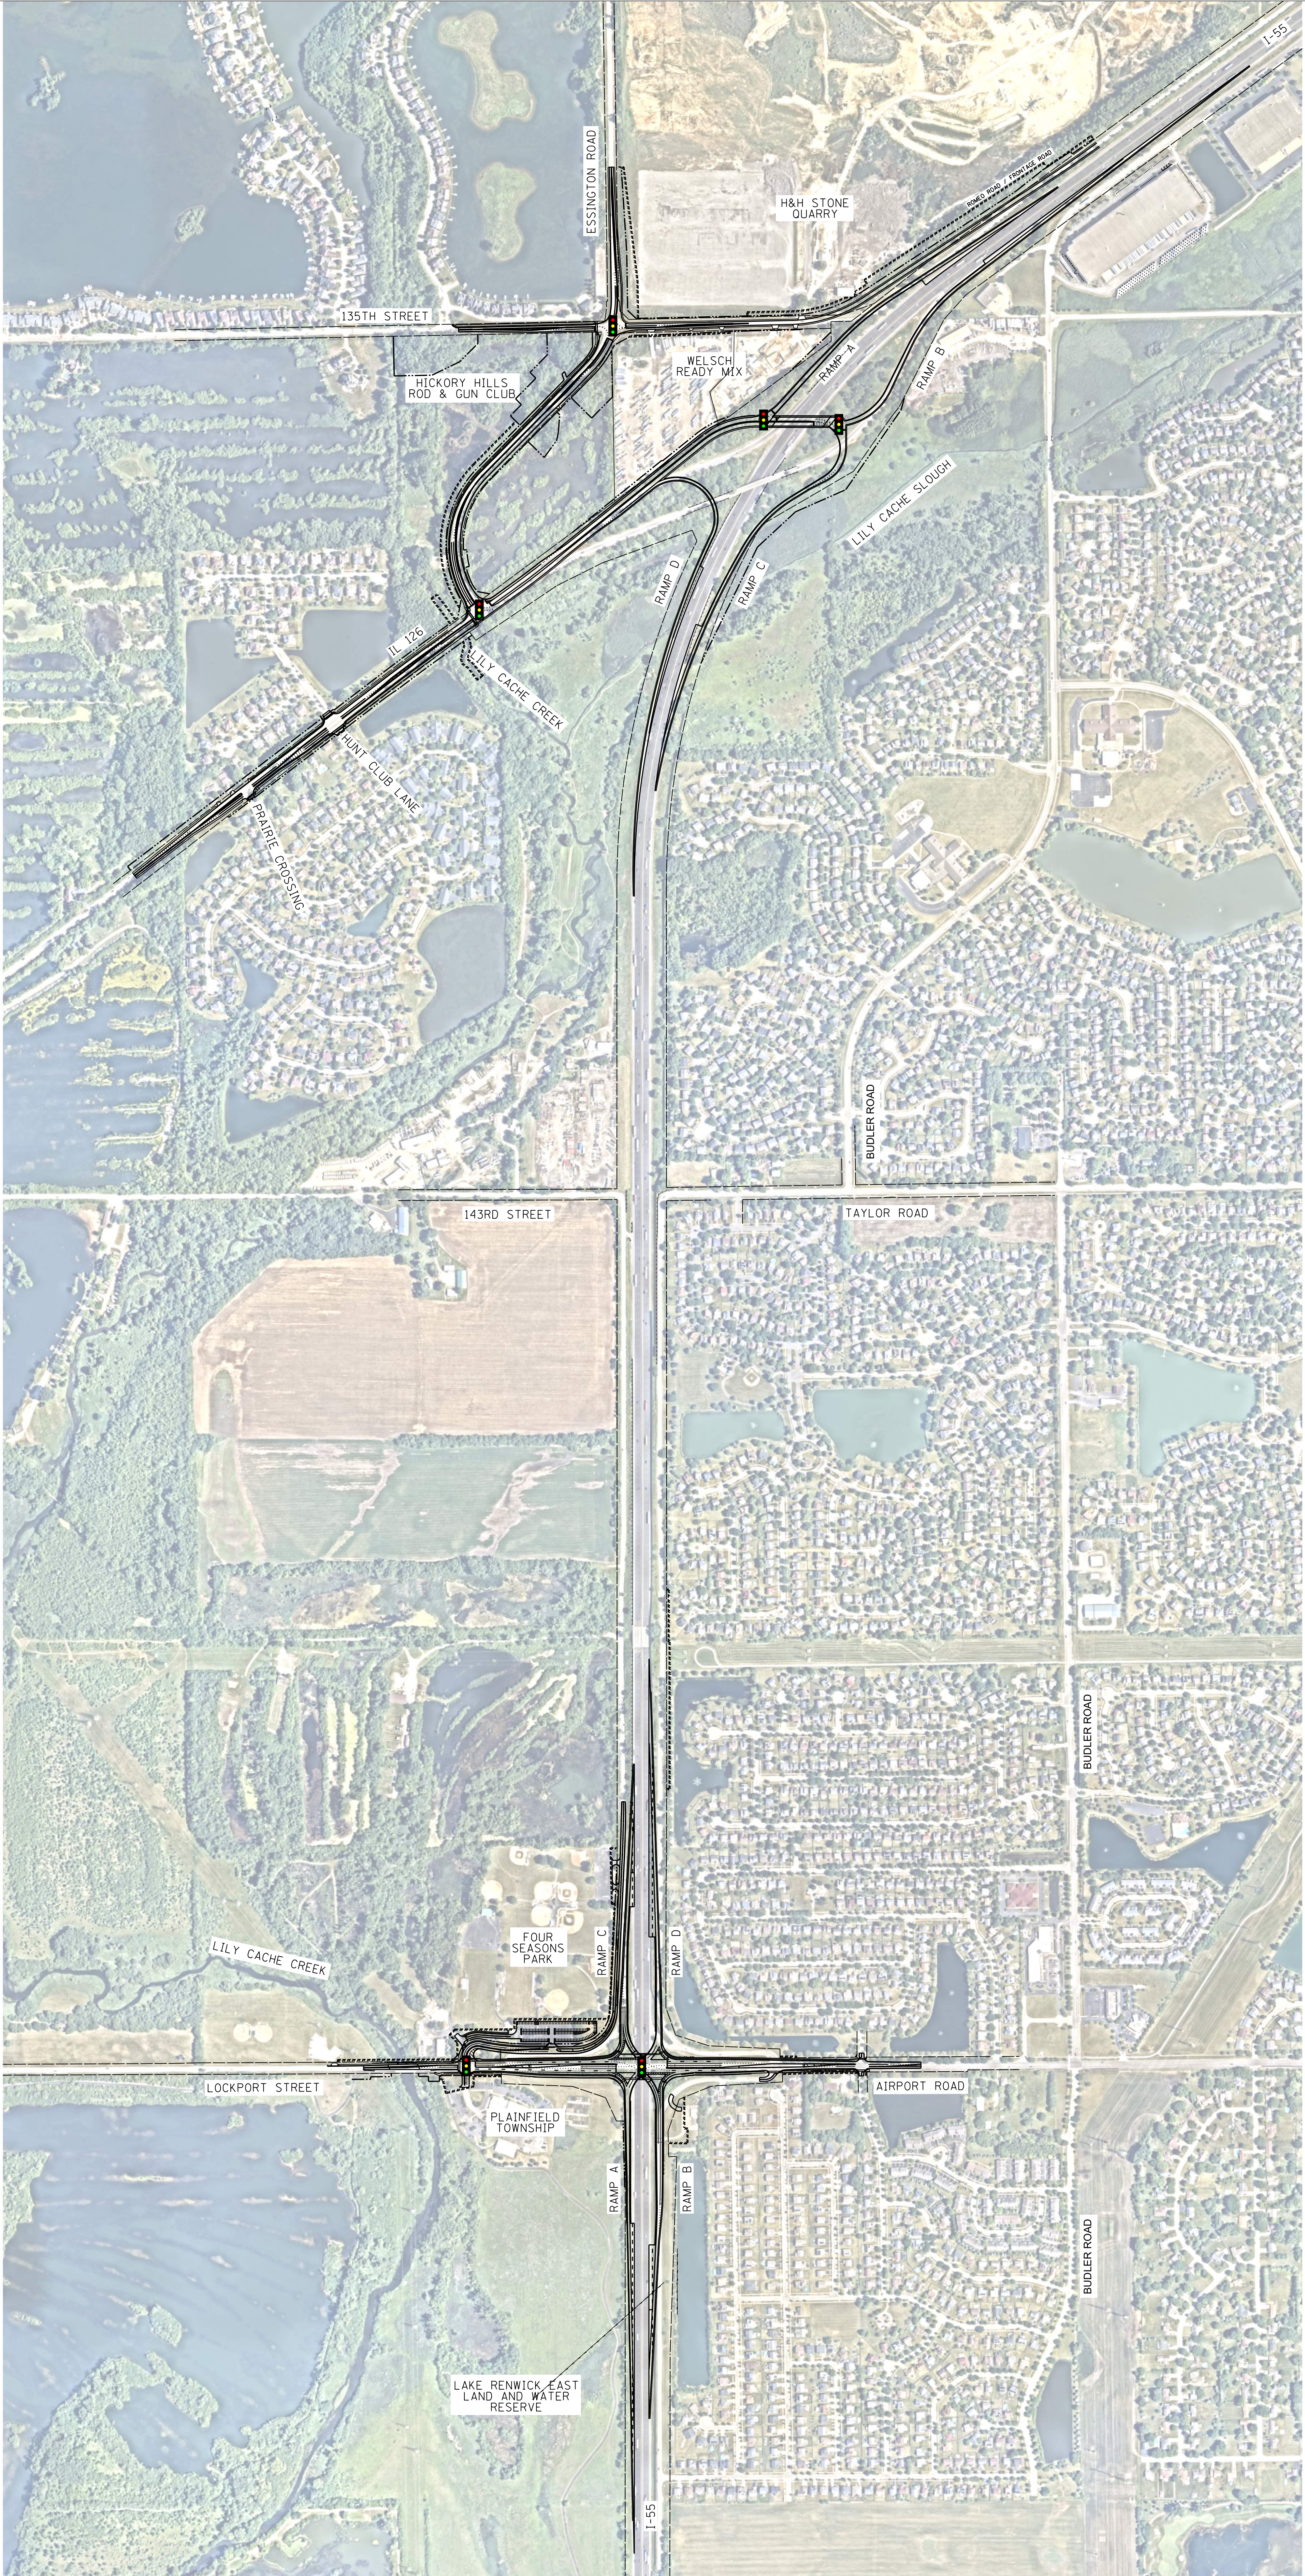


PROPOSED TRAFFIC SIGNAL



LEGEND

- EXISTING RIGHT OF WAY
- - - PROPOSED RIGHT OF WAY (FEE SIMPLE)
- ~~~~~ TEMPORARY EASEMENT
- ✕ ✕ EAST FRONTAGE ROAD CLOSURE
- PROPOSED ROADWAY
- PROPOSED SIDEWALK / BIKE PATH
- MODIFIED FOUR SEASONS PARKING LOT
- 🚦 PROPOSED TRAFFIC SIGNAL



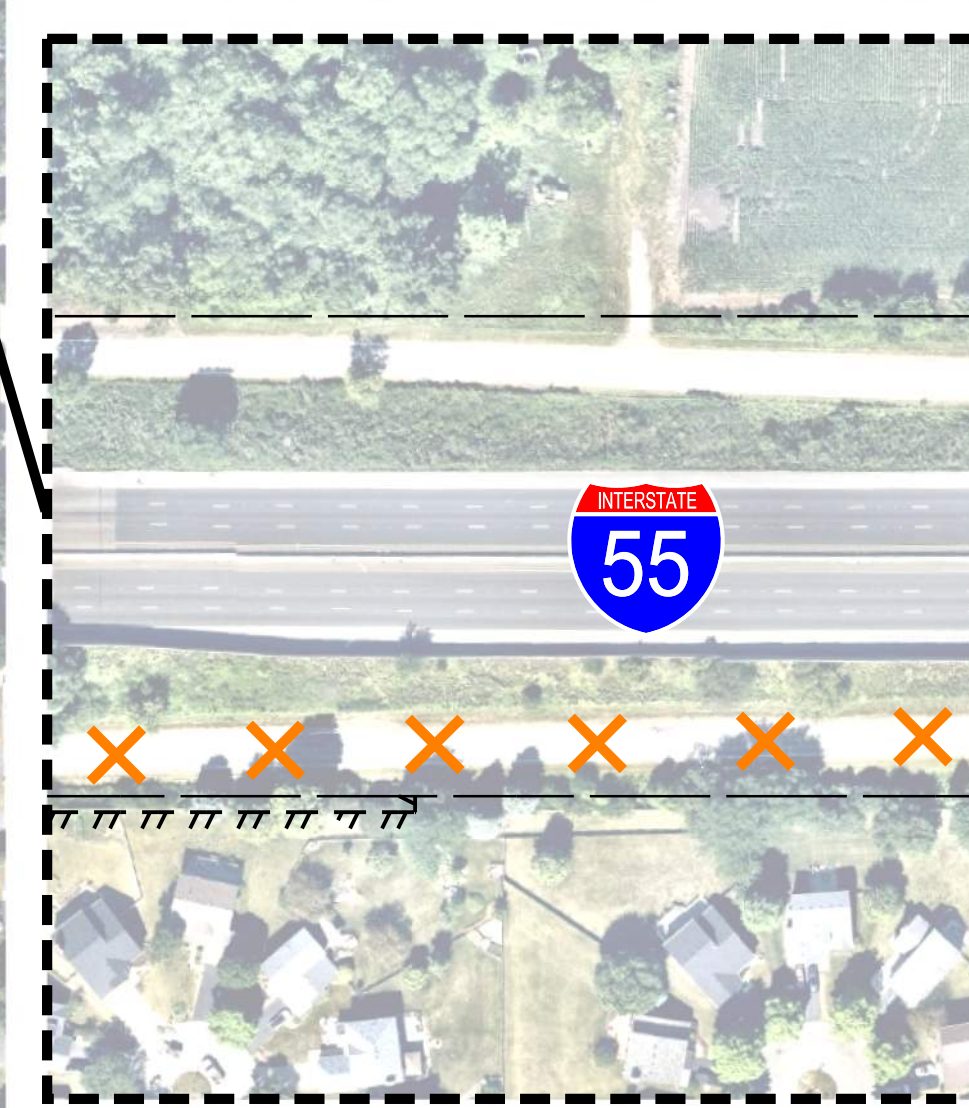


N



0 400

SCALE IN FEET

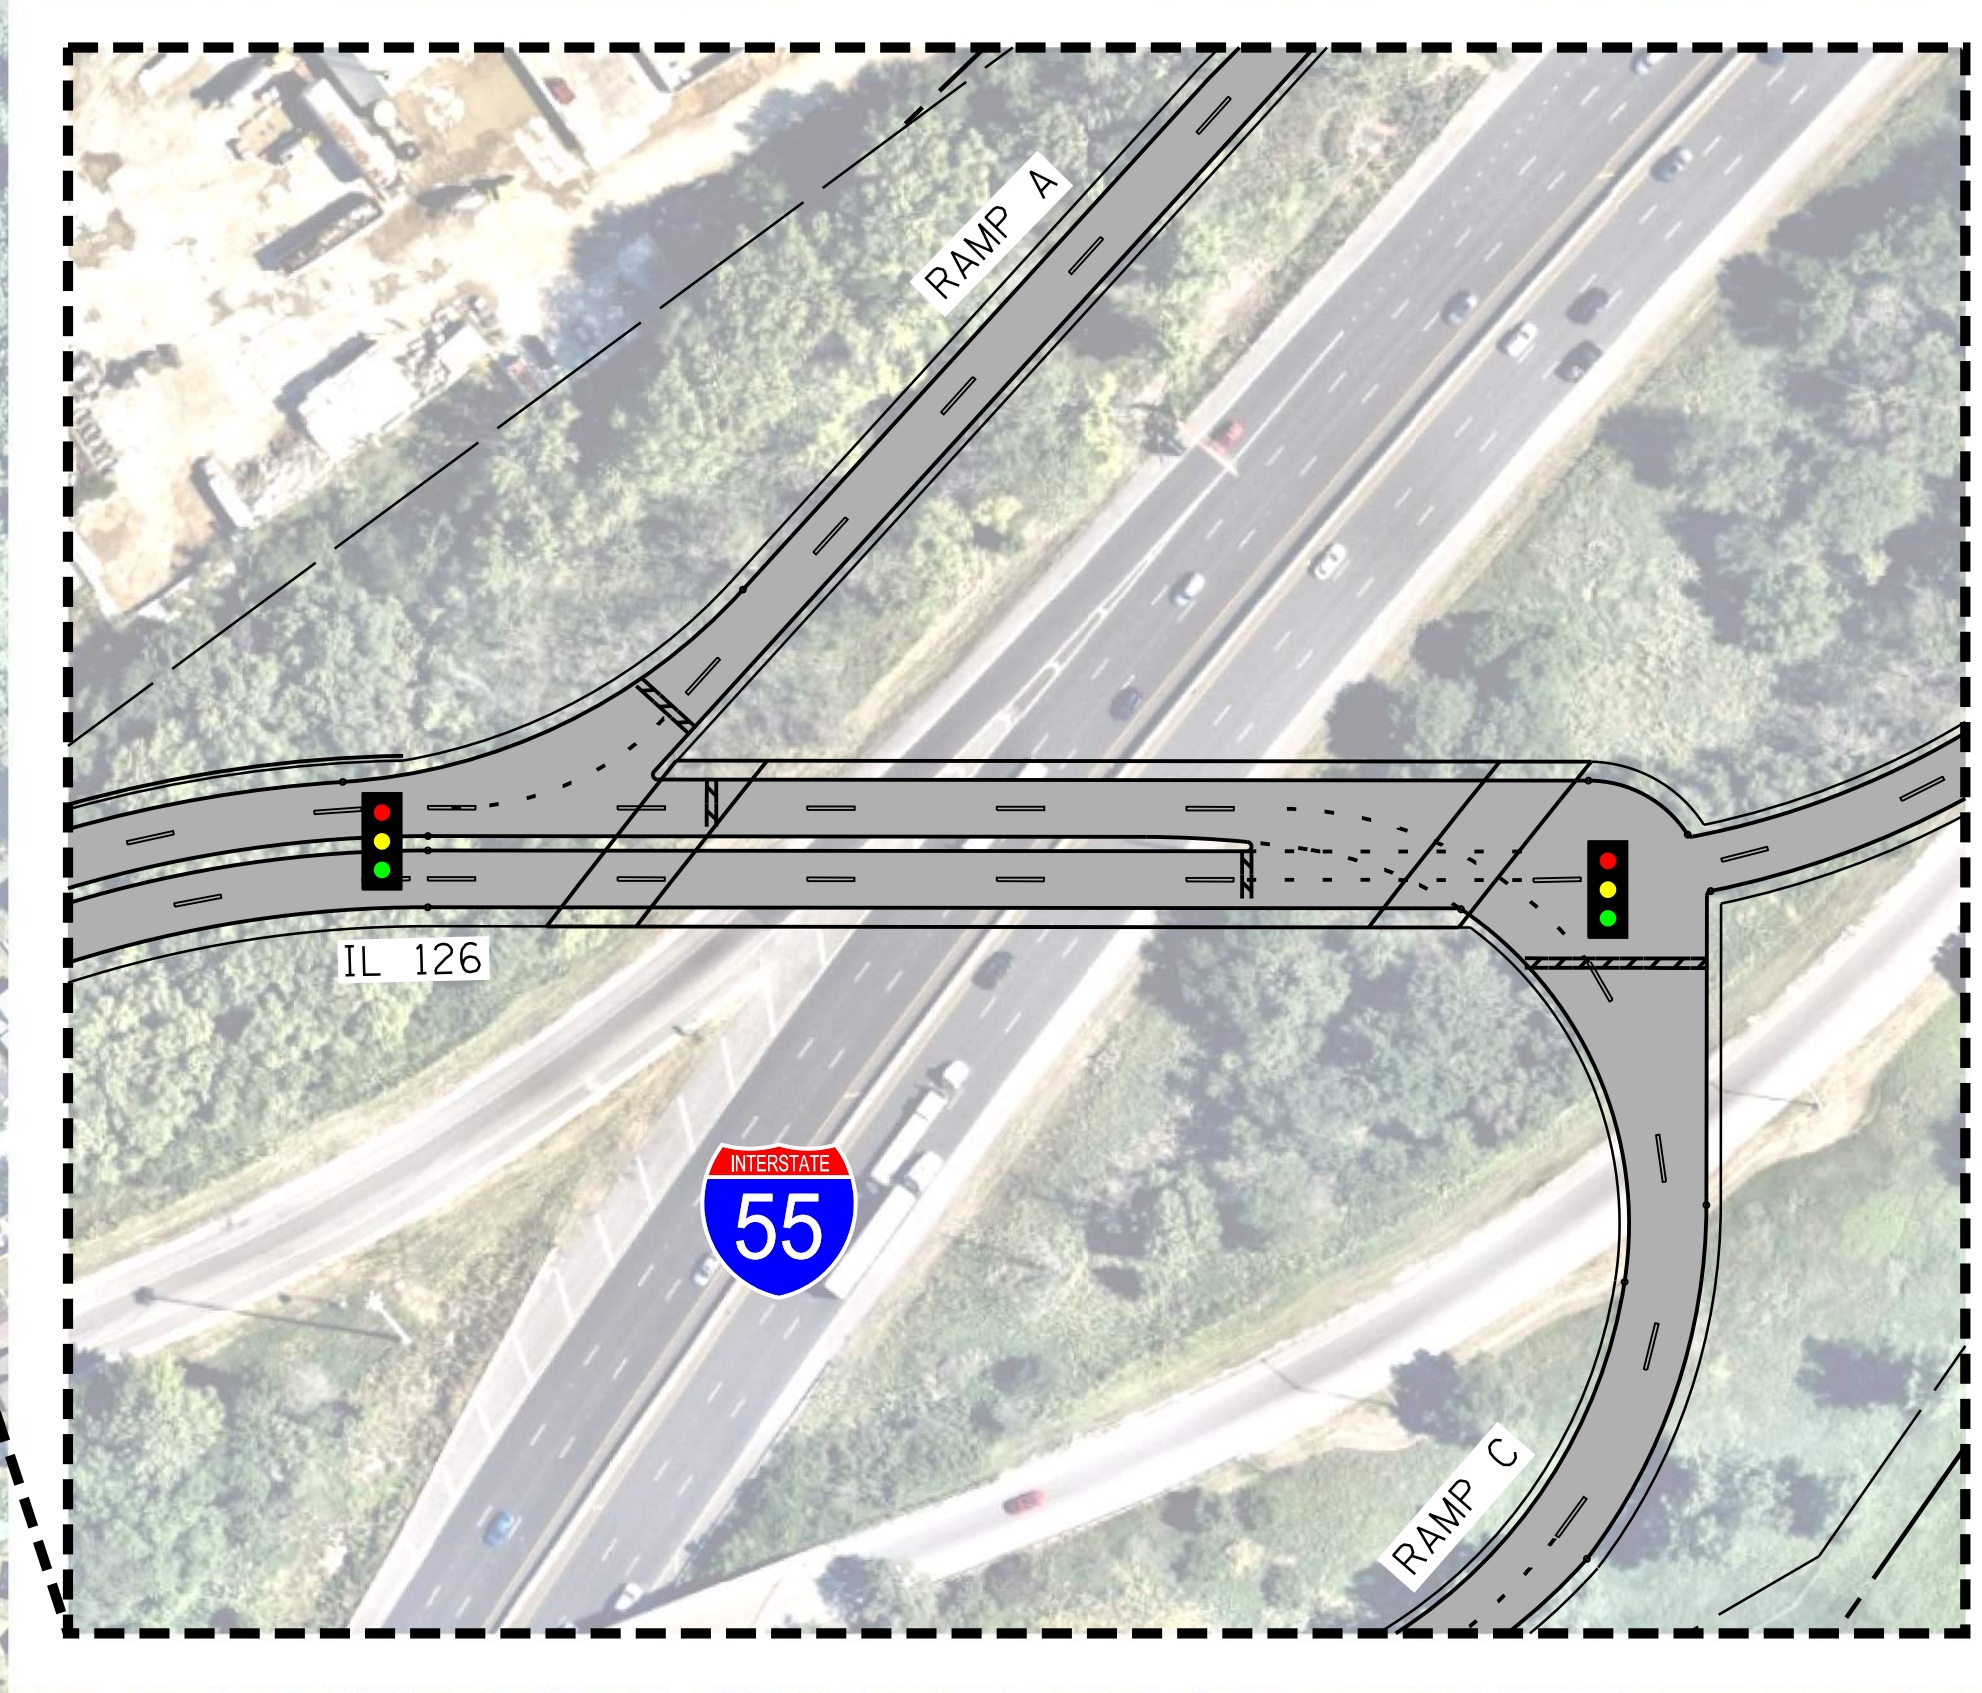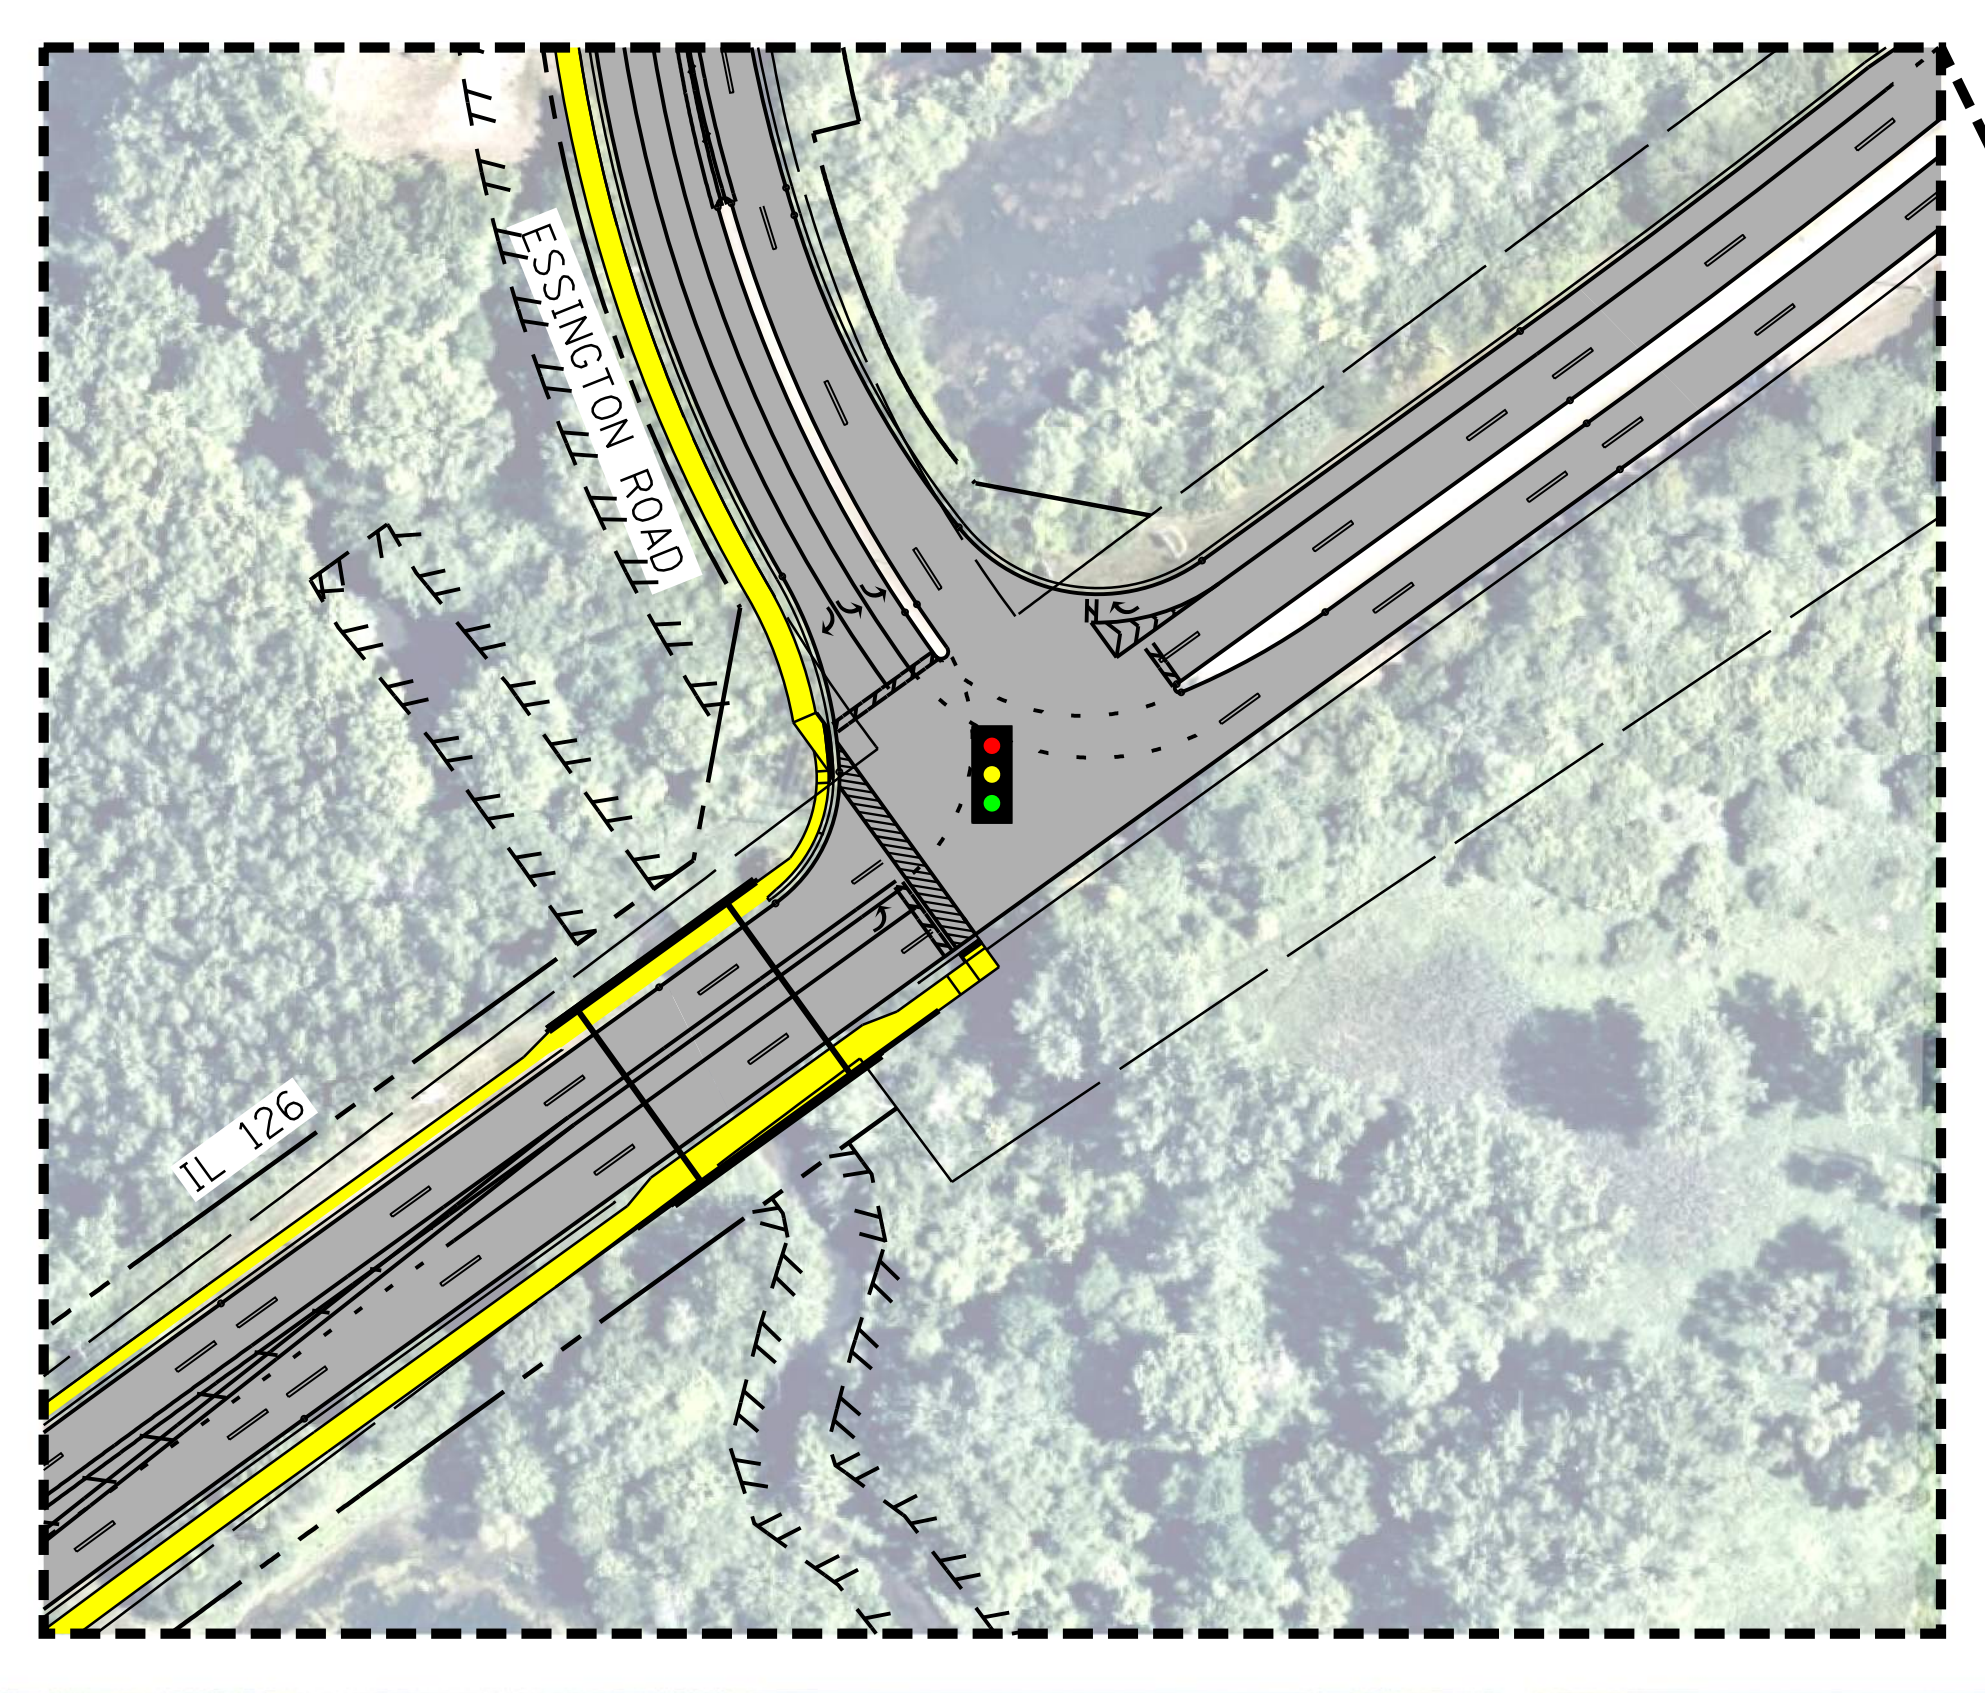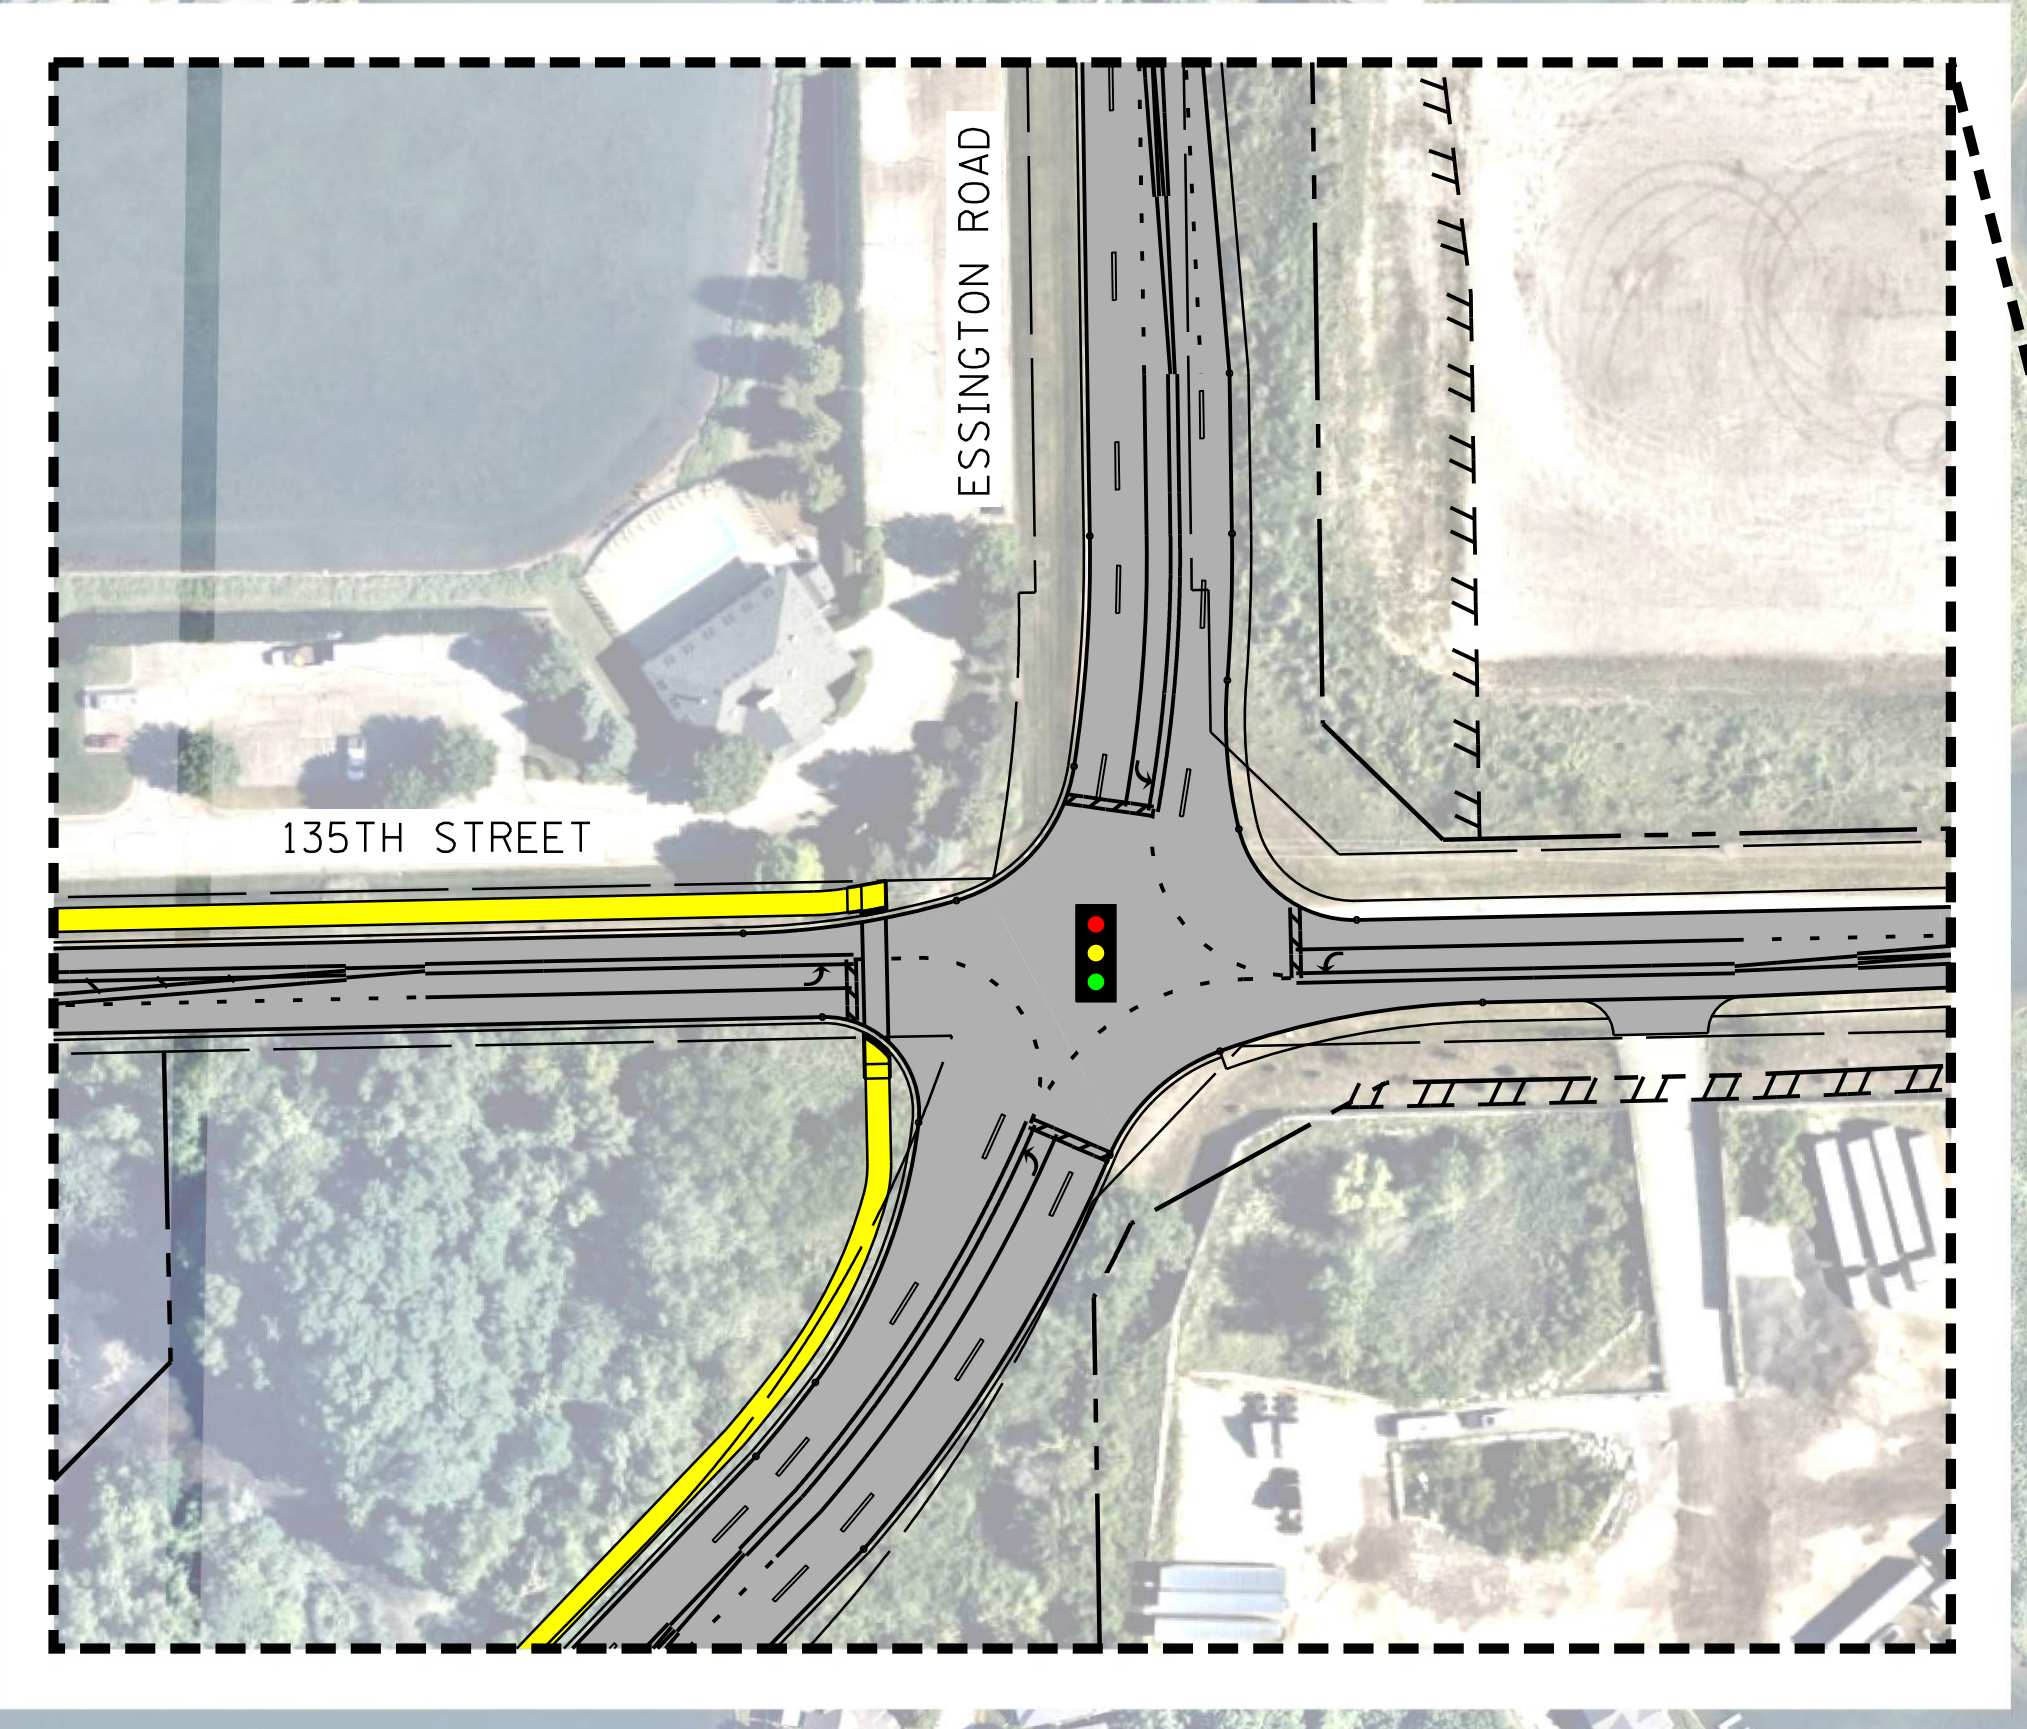

LEGEND



EXISTING RIGHT OF WAY



PROPOSED RIGHT OF WAY (FEE SIMPLE)



TEMPORARY EASEMENT



PROPOSED ROADWAY



PROPOSED SIDEWALK / BIKE PATH



PROPOSED TRAFFIC SIGNAL

