


RECOMMENDED PLAN FOR INTERCHANGE ACCESS

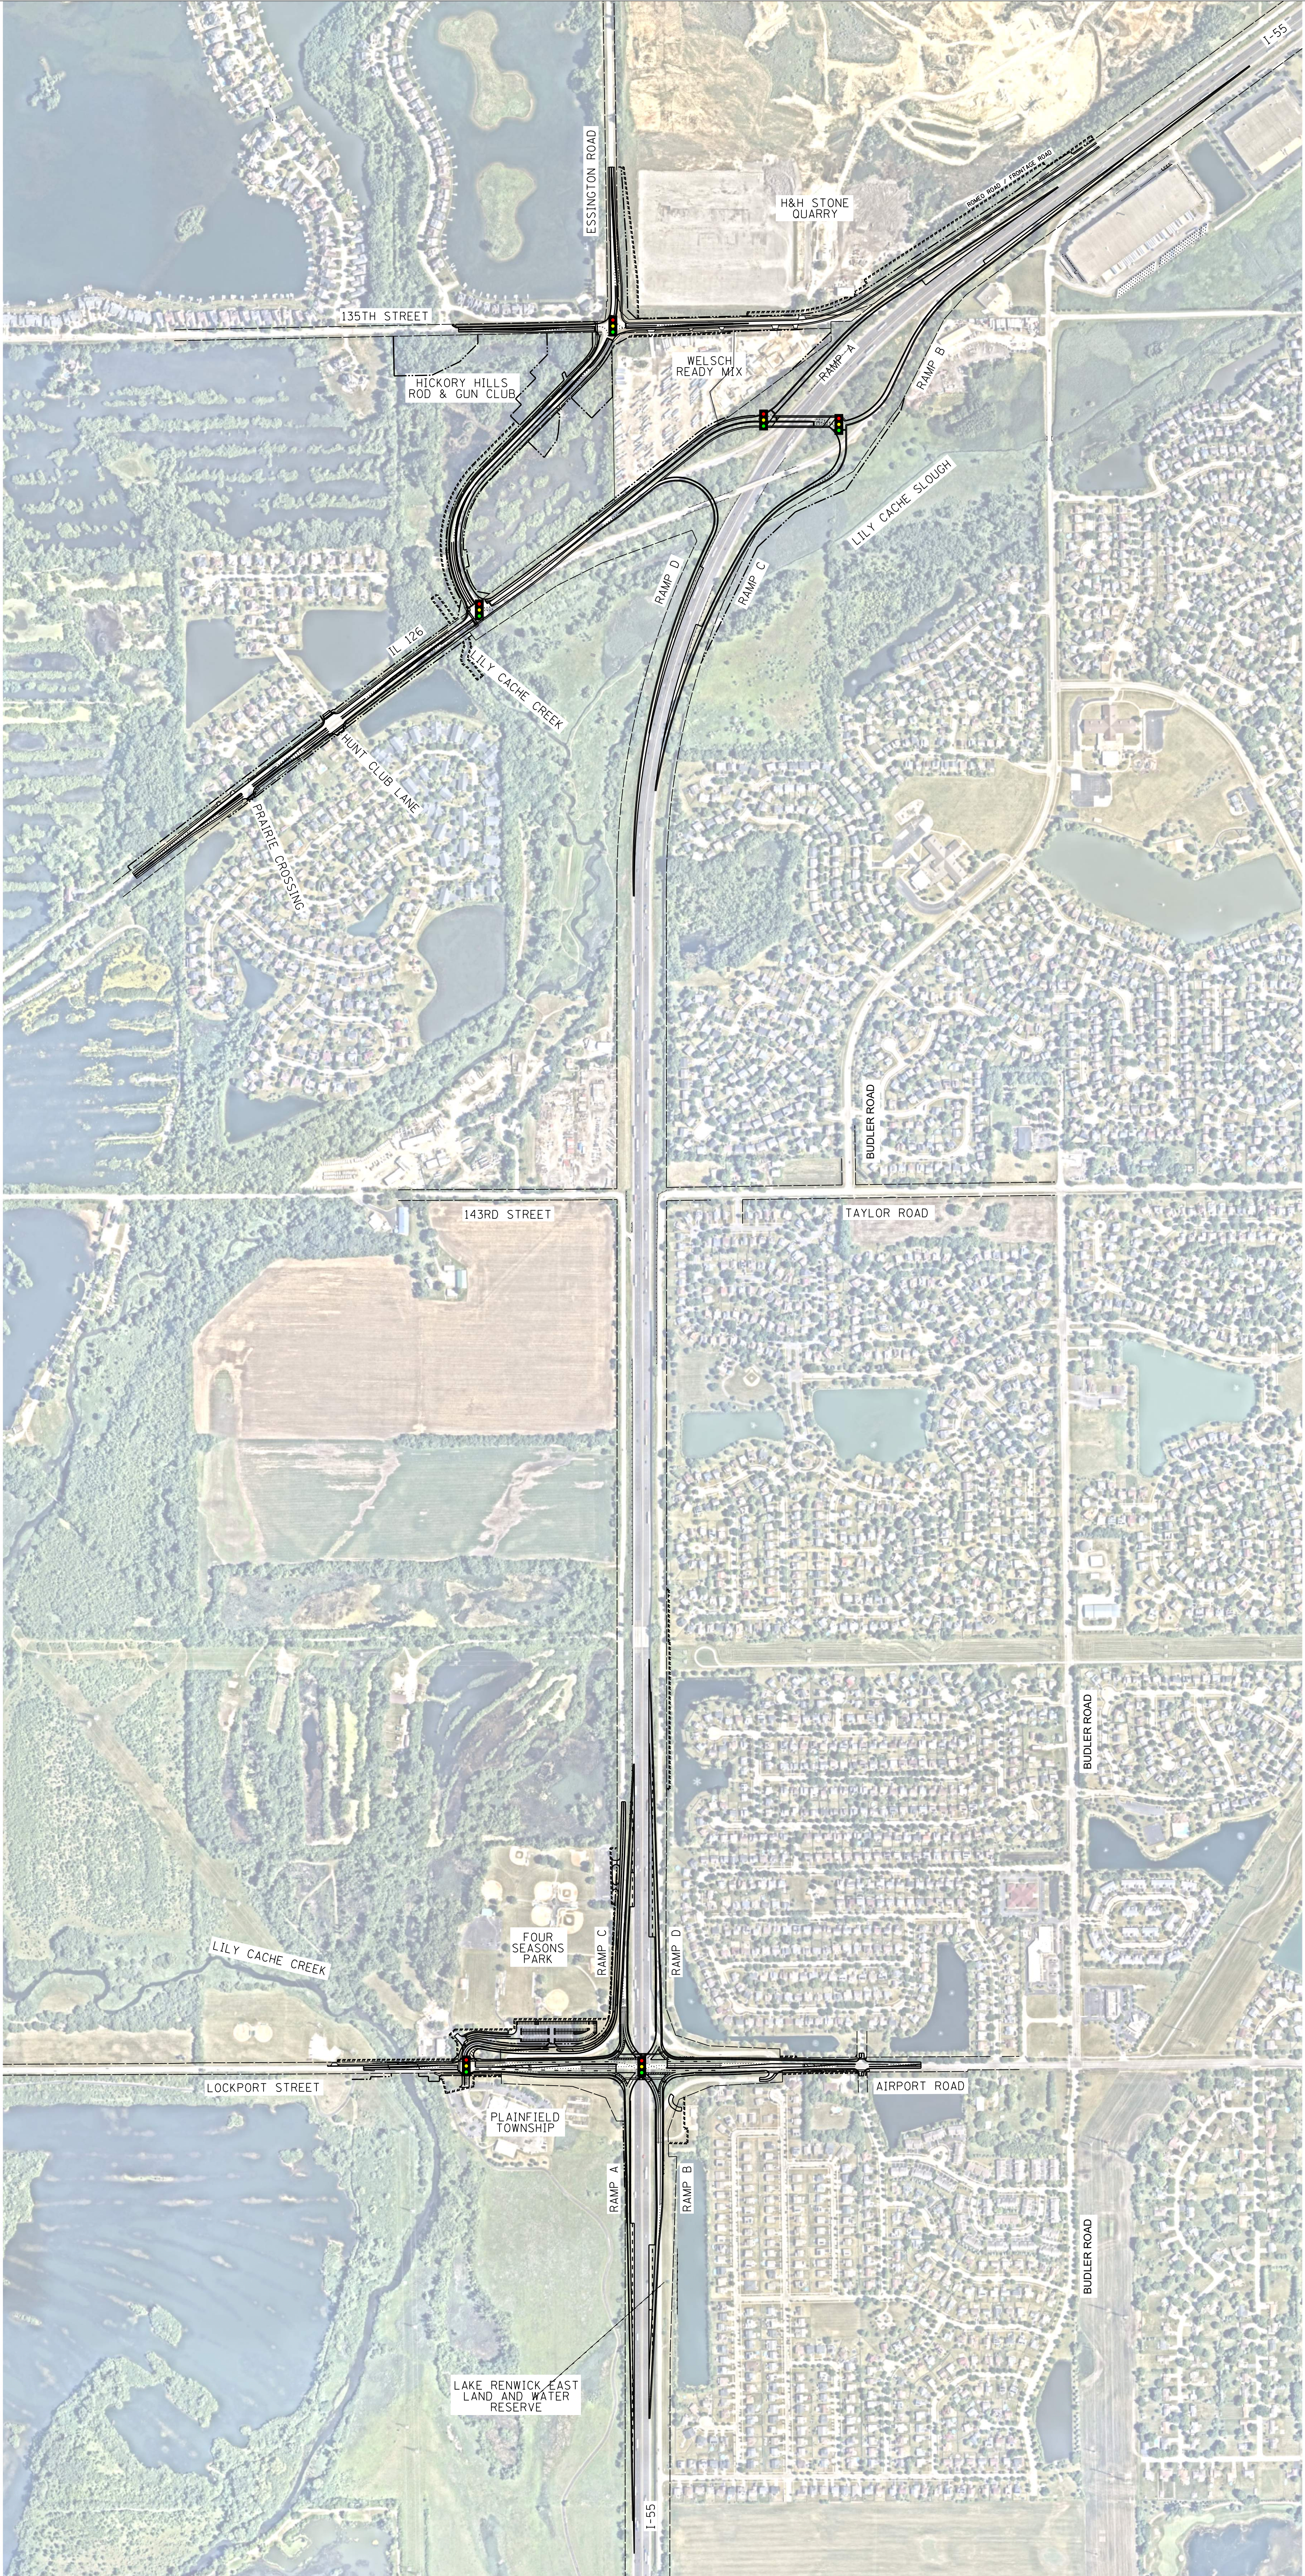






PROPOSED TRAFFIC SIGNAL



LEGEND

- EXISTING RIGHT OF WAY
- - - PROPOSED RIGHT OF WAY (FEE SIMPLE)
- ~~~~~ TEMPORARY EASEMENT
- ✕ ✕ EAST FRONTAGE ROAD CLOSURE
- PROPOSED ROADWAY
- PROPOSED SIDEWALK / BIKE PATH
- MODIFIED FOUR SEASONS PARKING LOT
- 🚦 PROPOSED TRAFFIC SIGNAL

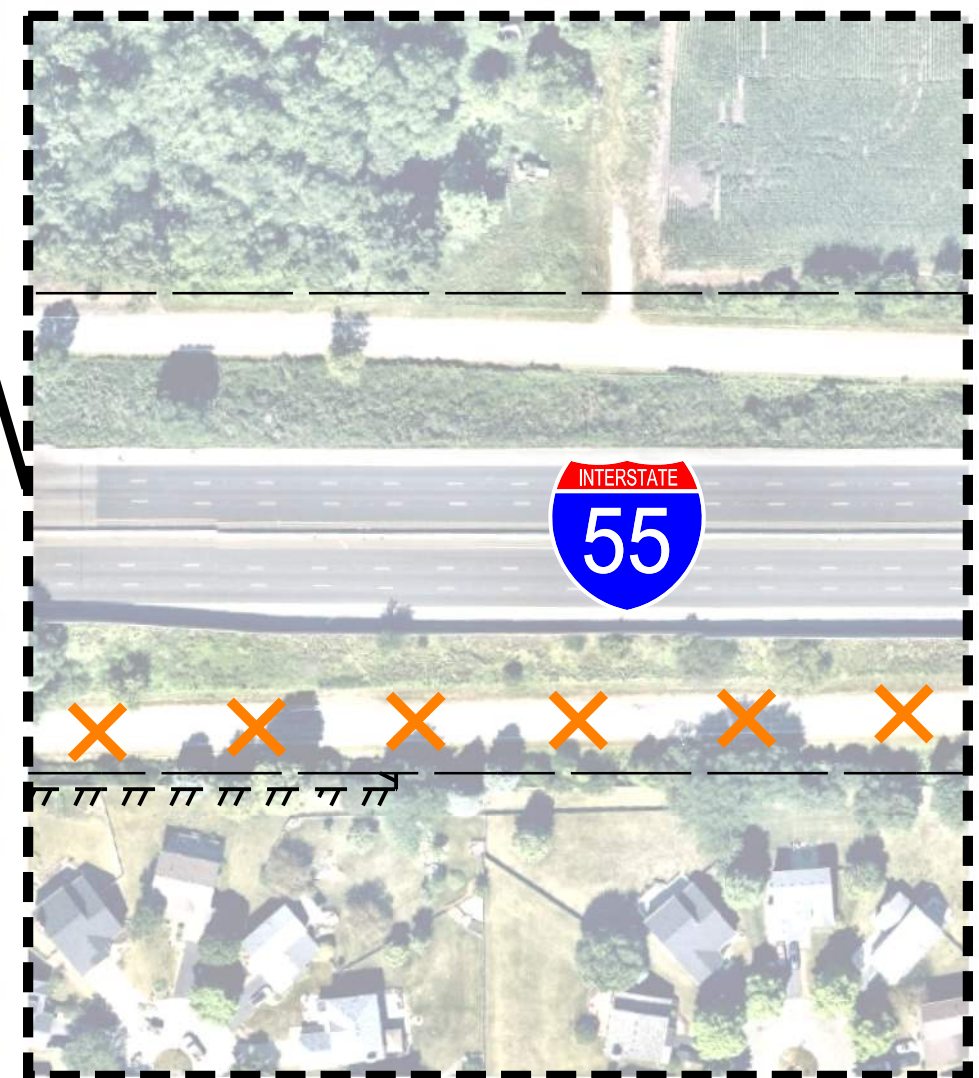

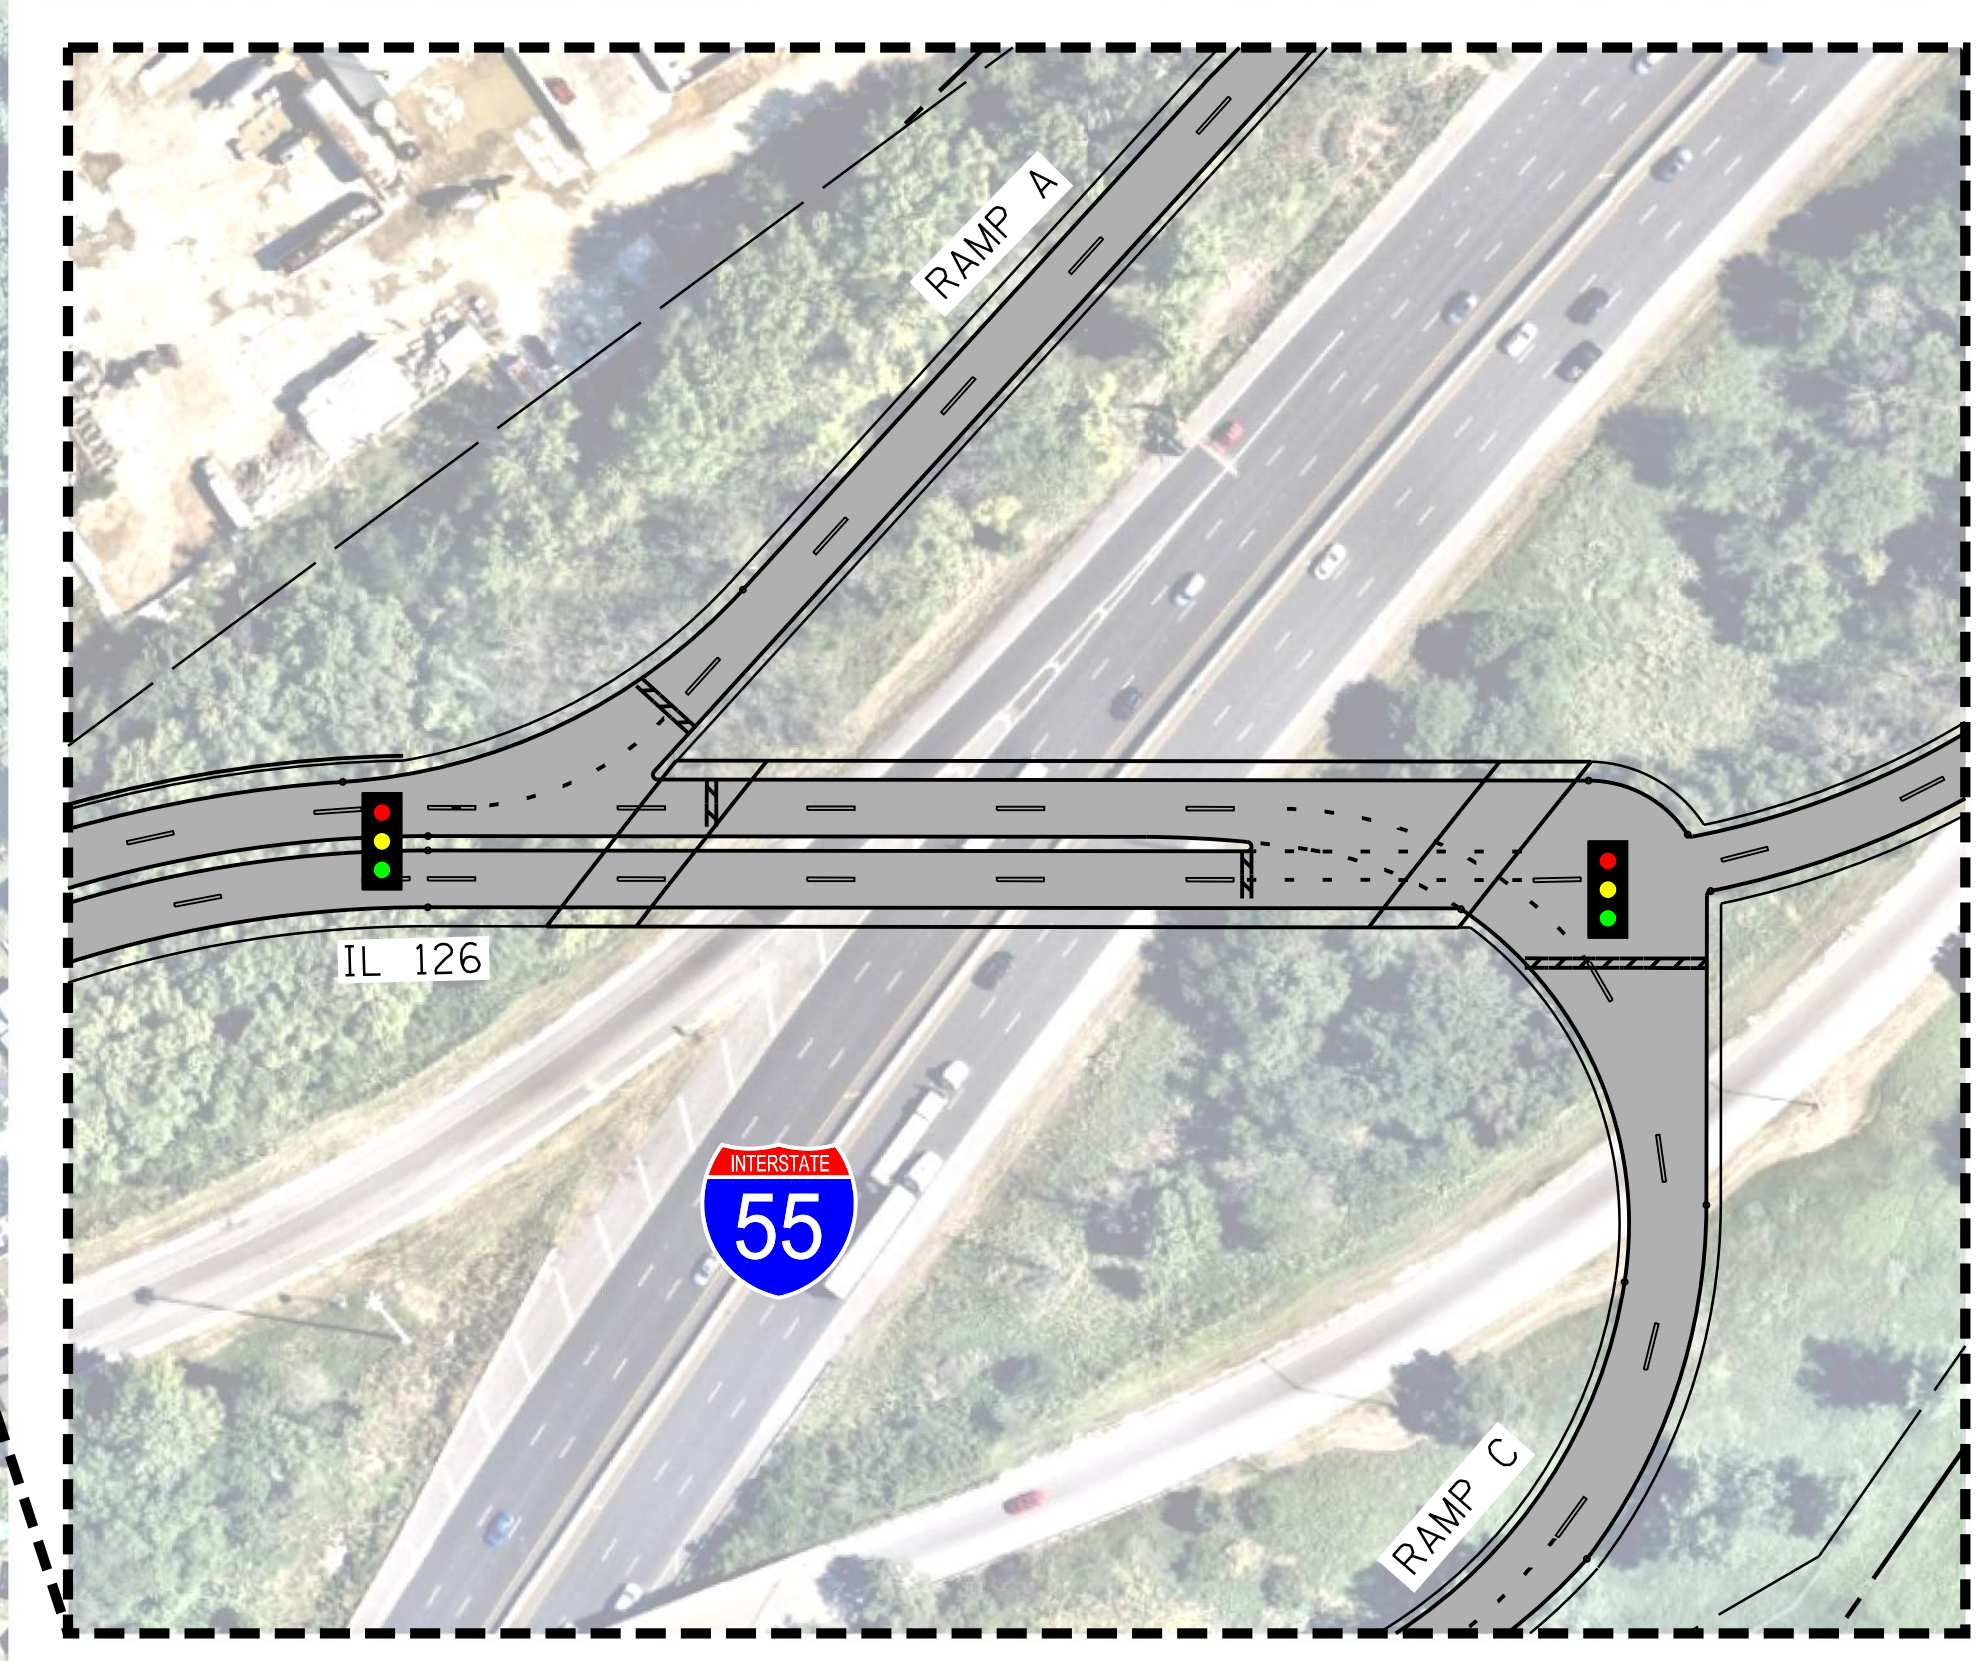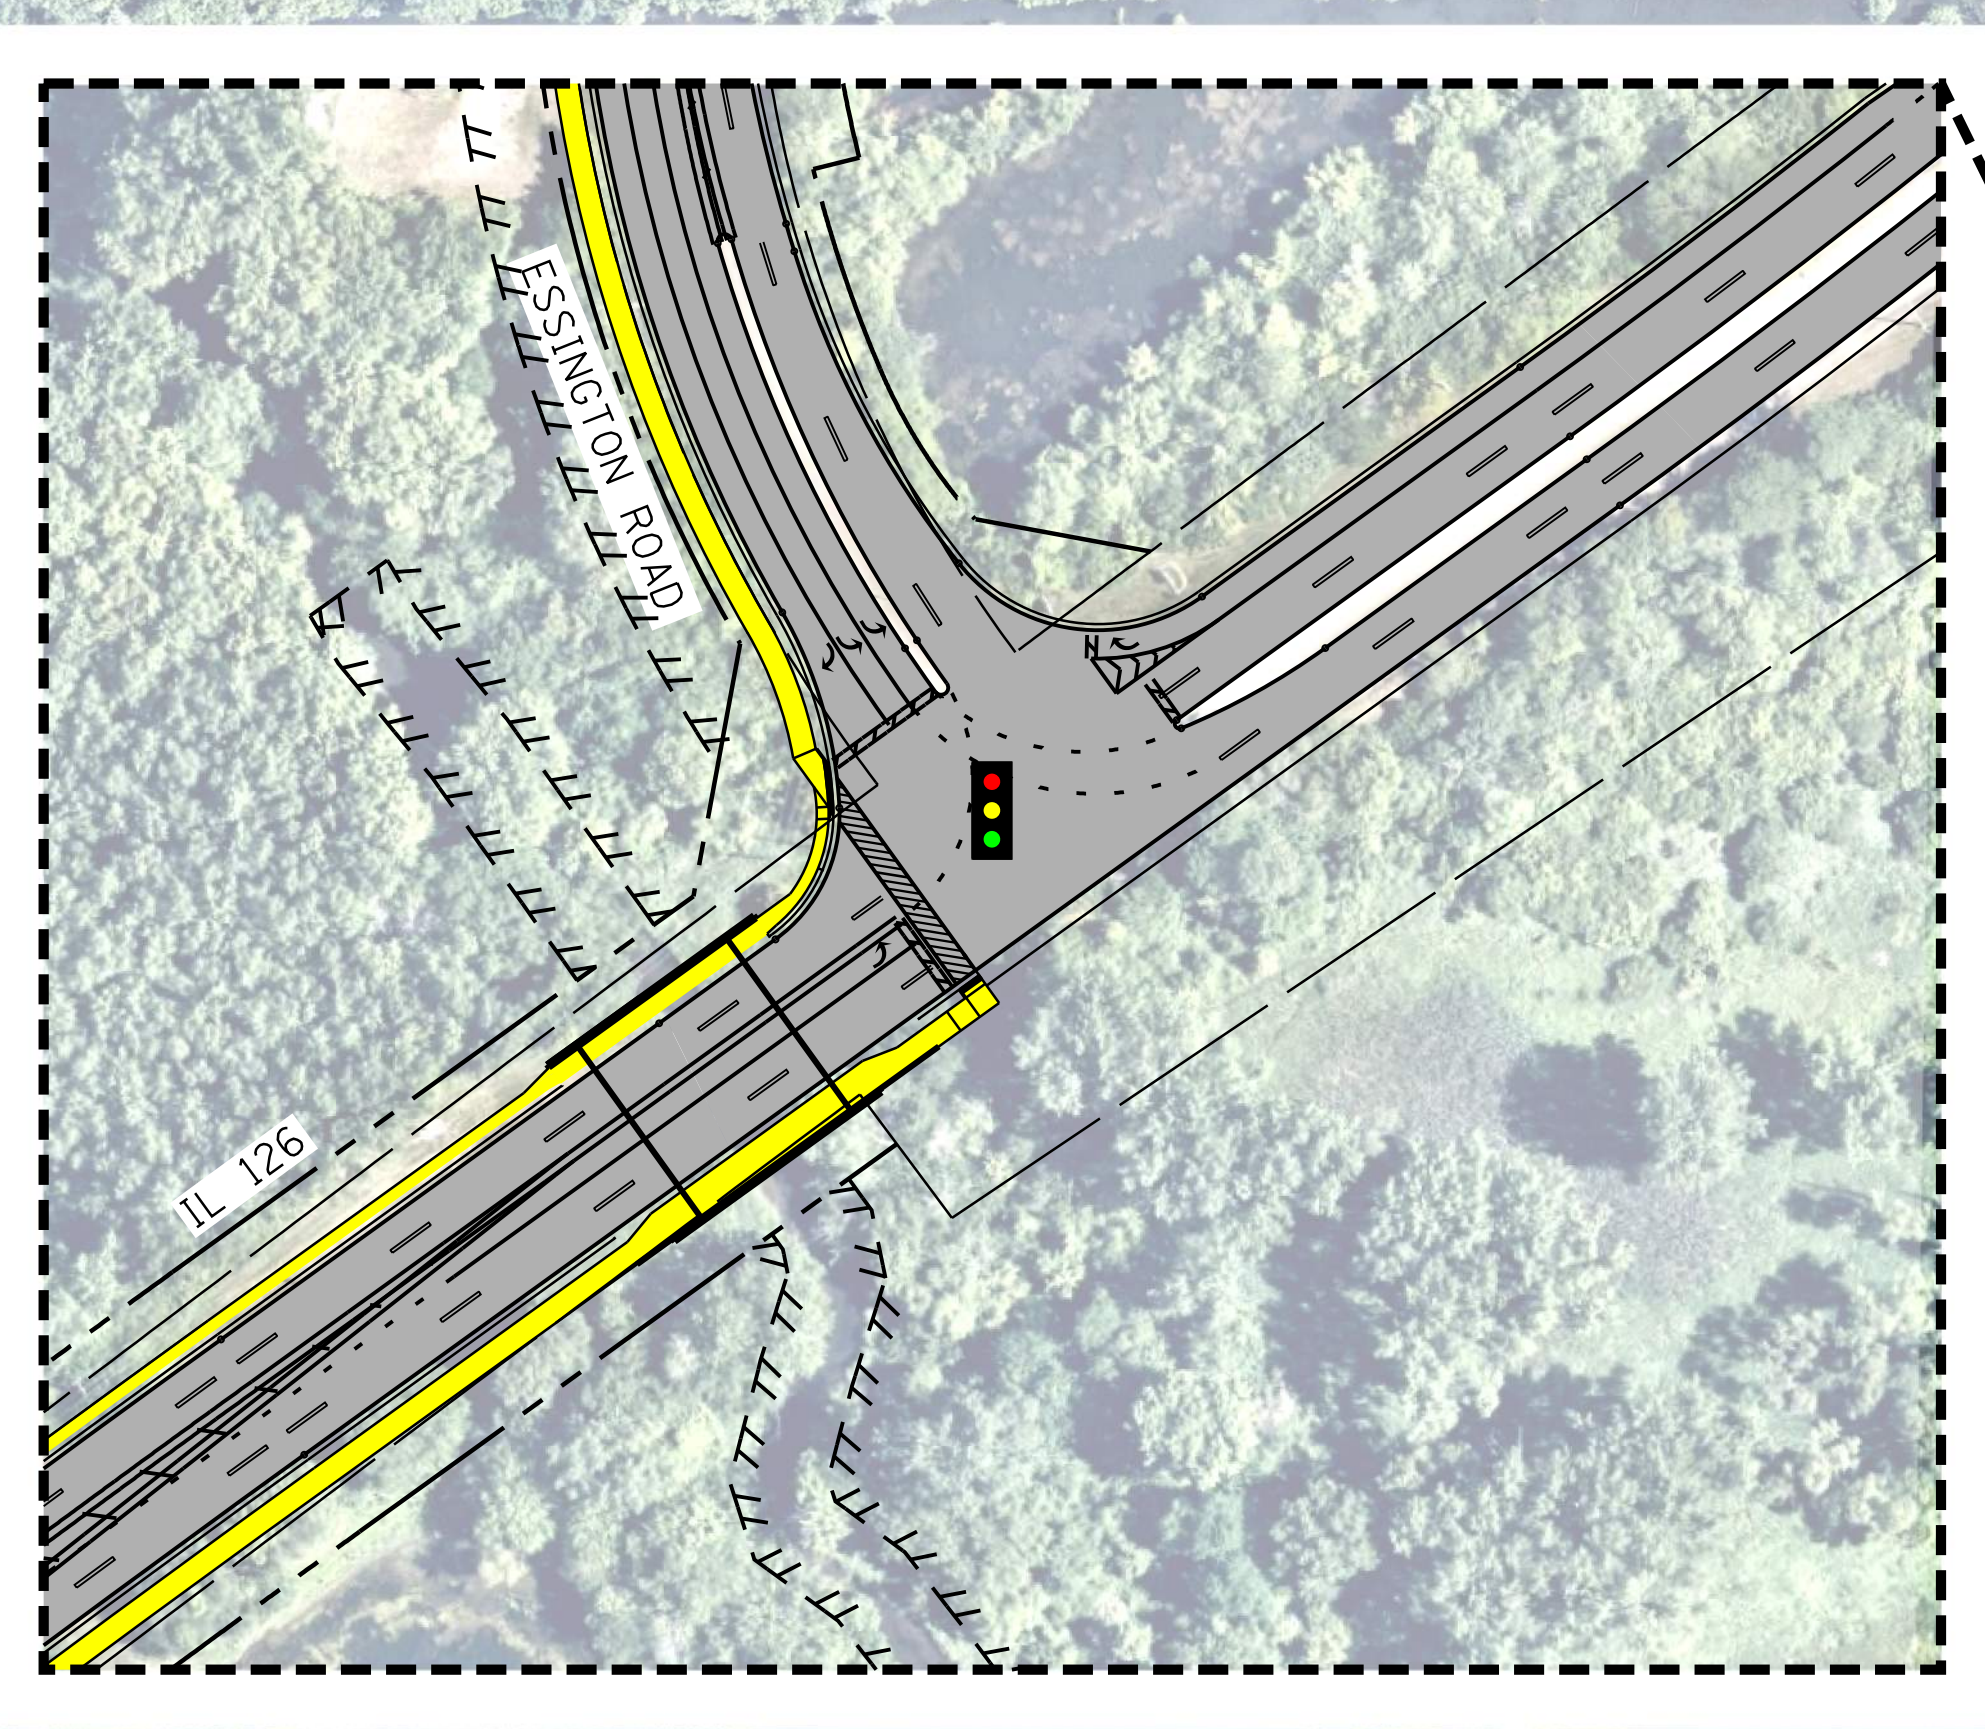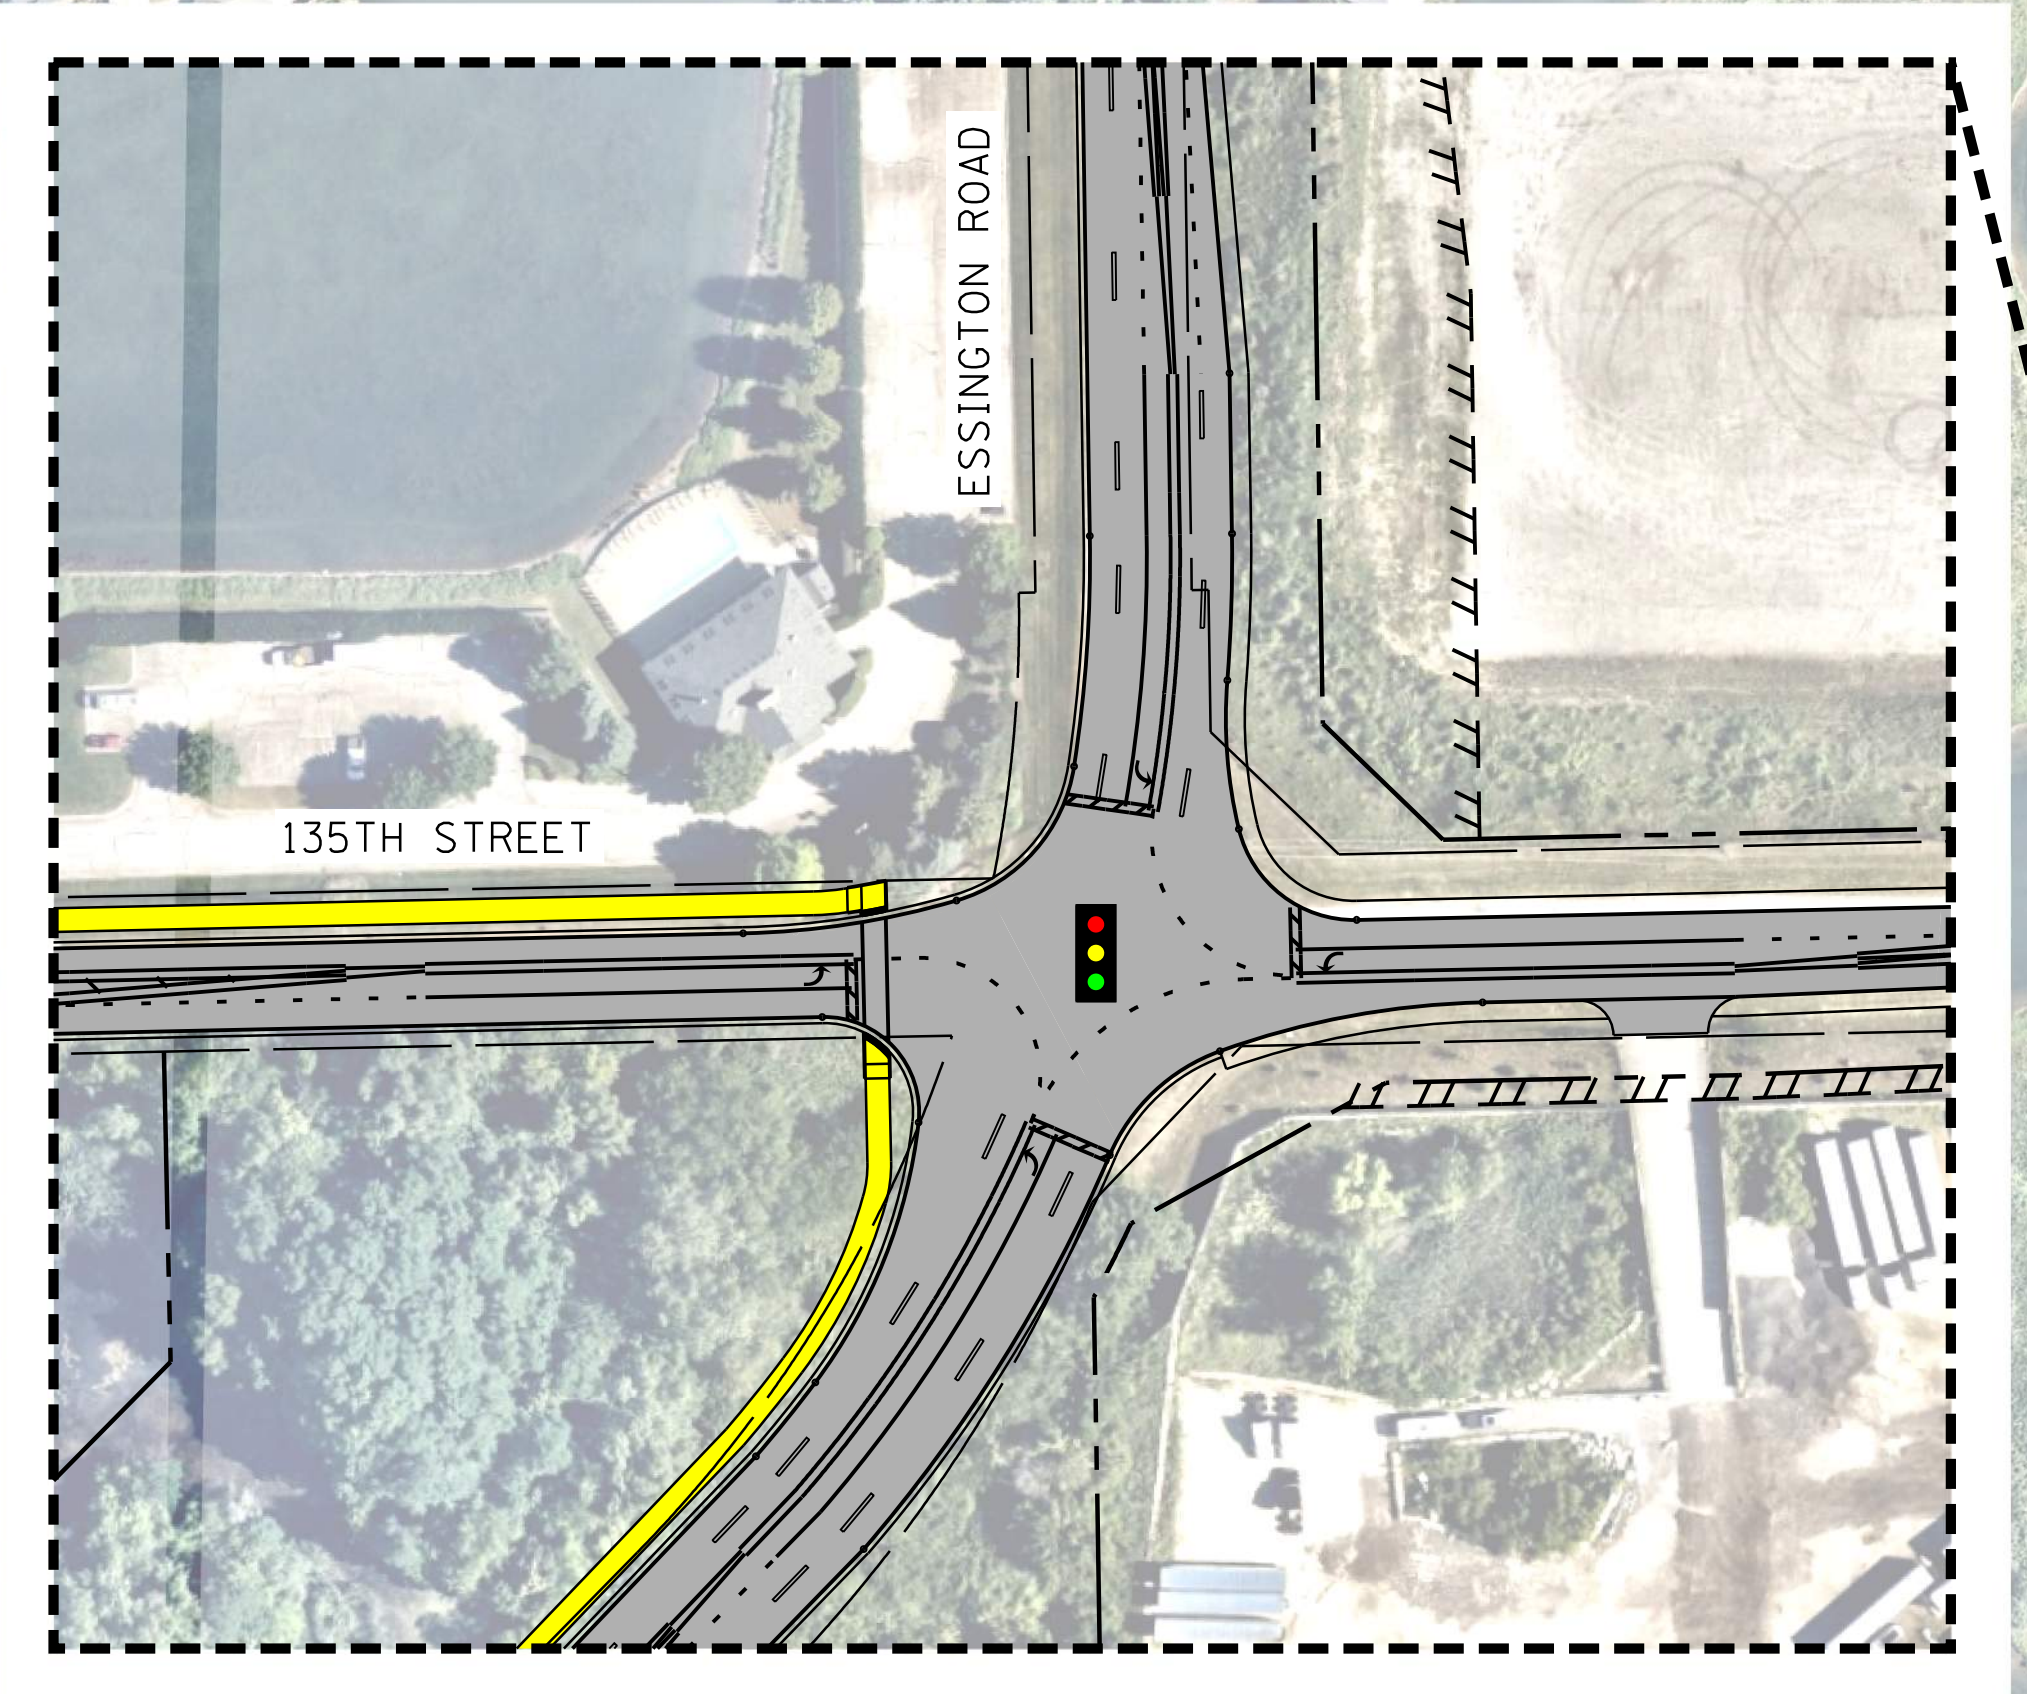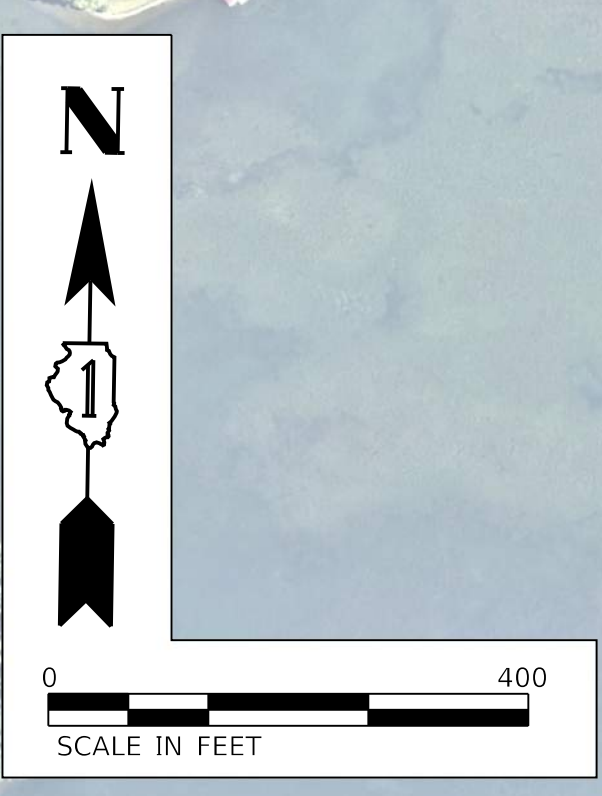

LEGEND

- EXISTING RIGHT OF WAY
- - - PROPOSED RIGHT OF WAY (FEE SIMPLE)
- ~~~~~ TEMPORARY EASEMENT
- PROPOSED ROADWAY
- PROPOSED SIDEWALK / BIKE PATH
- 🚦 PROPOSED TRAFFIC SIGNAL