


PLAN	SURVEYED	BY	DATE
NOTE BOOK NO.	PLOTTED		
	ALIGNED		
	CHECKED		
	CAD FILE NAME		

PROFILE	SURVEYED	BY	DATE
NOTE BOOK NO.	PLOTTED		
	GRADES CHECKED		
	STRUCTURE NOTATIONS CHKD		




MODEL: UNION - Plan 1 (Sheet)
FILE NAME: G:\2020\20001022\00Design\Civil\MicroStation\CAD Sheets\02_64134-Plan Profile Union.dgn

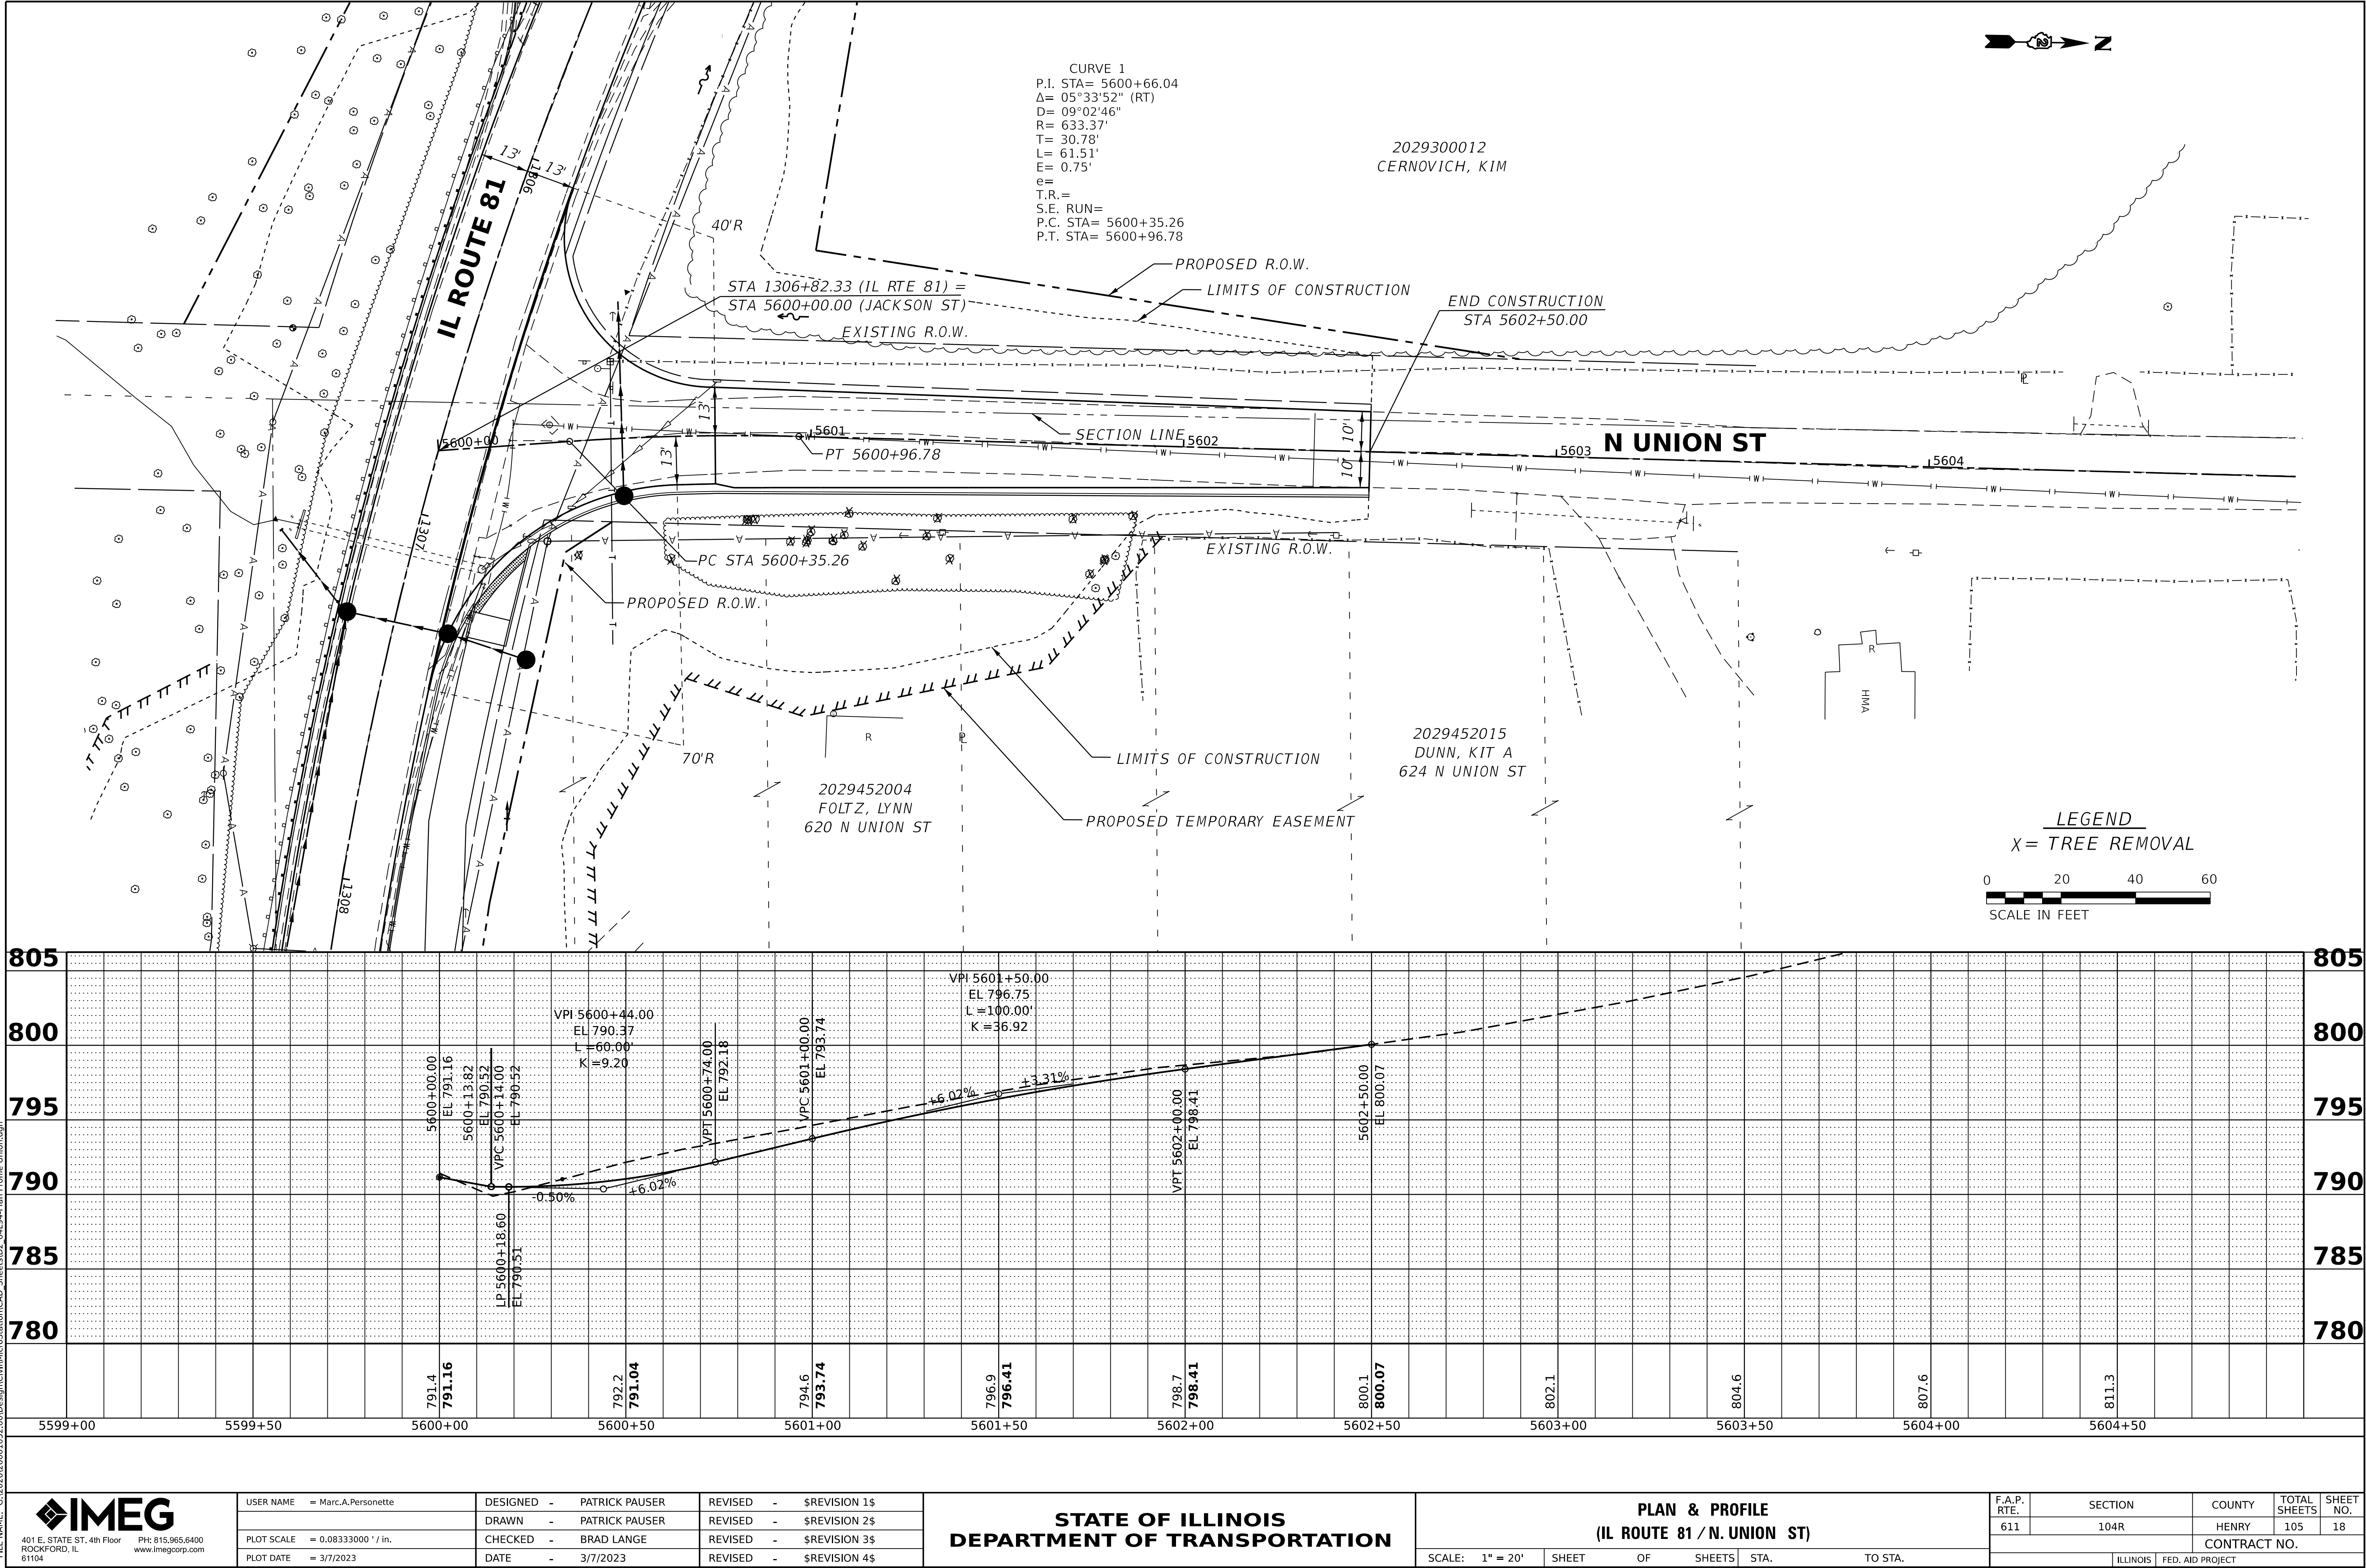

PLAN	SURVEYED	BY	DATE
NO.	PLOTTED		
	ALIGNED		
	CHECKED		
	CADD FILE NAME		

PROFILE	SURVEYED	BY	DATE
NO.	PLOTTED		
	GRADES CHECKED		
	STRUCTURE NOTATIONS CHKD		

MODEL: JACKSON PLAN - JACKSON PLAN (Sheet)
FILE NAME: G:\2020\20200102\2020Design\Civil\MicroStation\CAD_Sheets\02_64194-Plan Profile Jackson.dgn

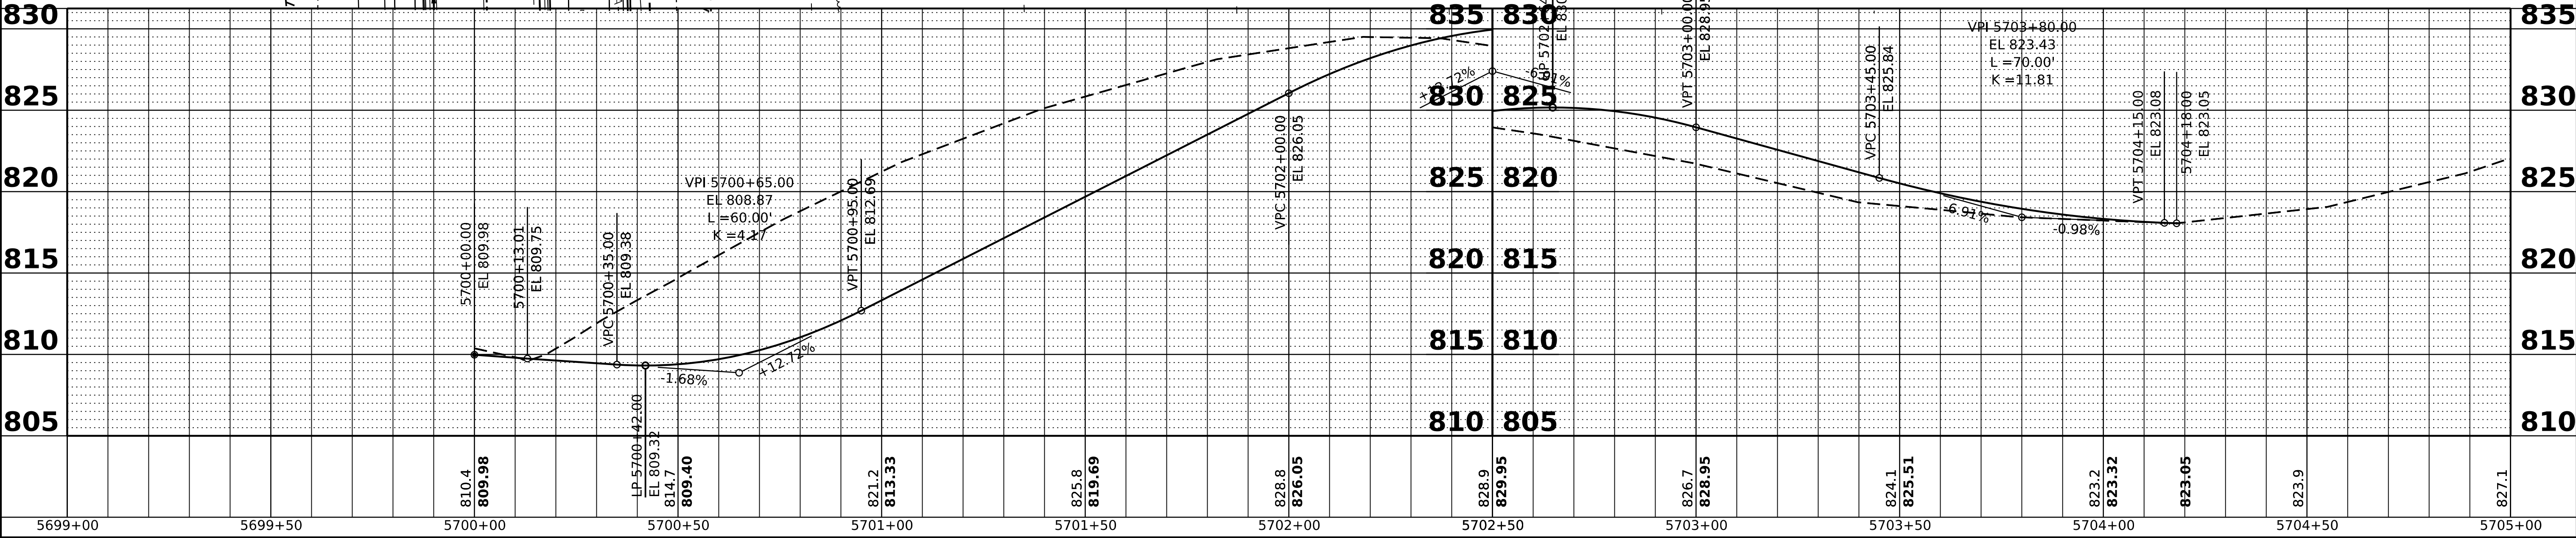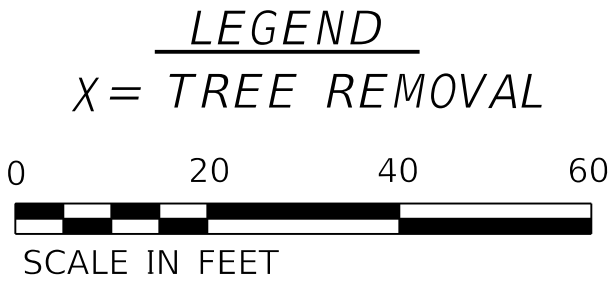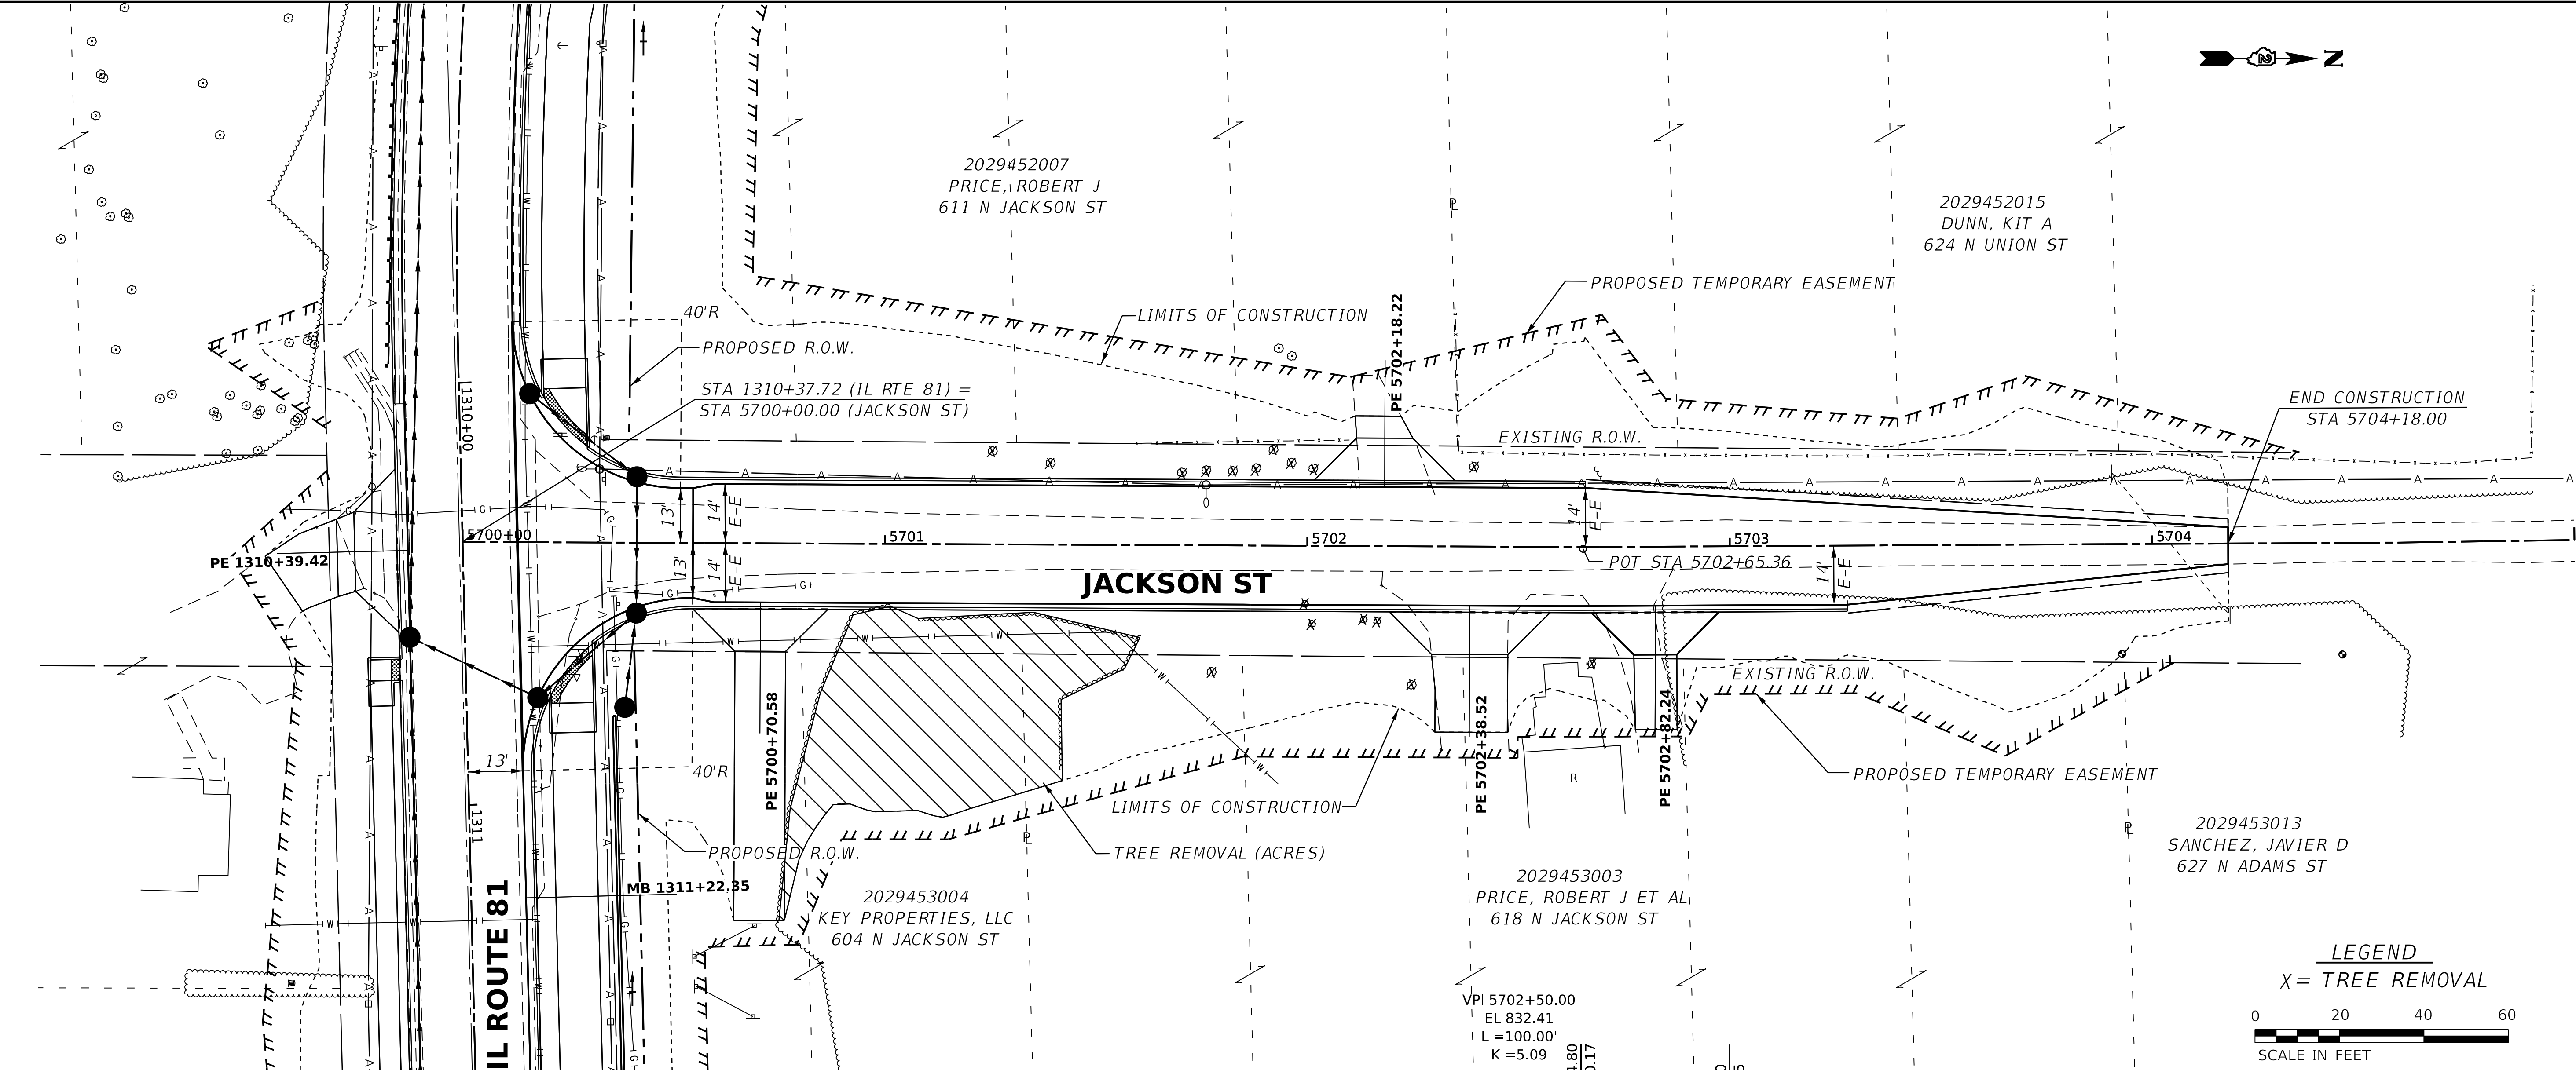

USER NAME	= Marc.A.Personette	DESIGNED -	PATRICK PAUSER	REVISED -	\$REVISION 1\$
		DRAWN -	PATRICK PAUSER	REVISED -	\$REVISION 2\$
PLOT SCALE	= 0.08333000' / in.	CHECKED -	BRAD LANGE	REVISED -	\$REVISION 3\$
PLOT DATE	= 3/7/2023	DATE -	3/7/2023	REVISED -	\$REVISION 4\$

**STATE OF ILLINOIS
DEPARTMENT OF TRANSPORTATION**


PLAN & PROFILE (IL ROUTE 81 /JACKSON ST)			
SCALE: 1" = 20'	SHEET	OF	SHEETS
	STA.		TO STA.

F.A.P. RTE.	SECTION	COUNTY	TOTAL SHEETS	SHEET NO.
611	104R	HENRY	105	19
CONTRACT NO.				
ILLINOIS FED. AID PROJECT				

PLAN	SURVEYED	DATE
NOTE BOOK	PLOTTED	BY
NO.	ALIGNMENT CHECKED	
	STRUCTURE NOTATION CHKD	
	CADD FILE NAME	

PROFILE	SURVEYED	DATE
NOTE BOOK	PLOTTED	BY
NO.	GRADES CHECKED	
	STRUCTURE NOTATION CHKD	



MODEL: ADAM (Sheet)
FILE NAME: G:\2020\200010122.00\Design\Civil\MicroStation\CAD_Sheets\102_64134-Plan_Profile_Adam.dgn

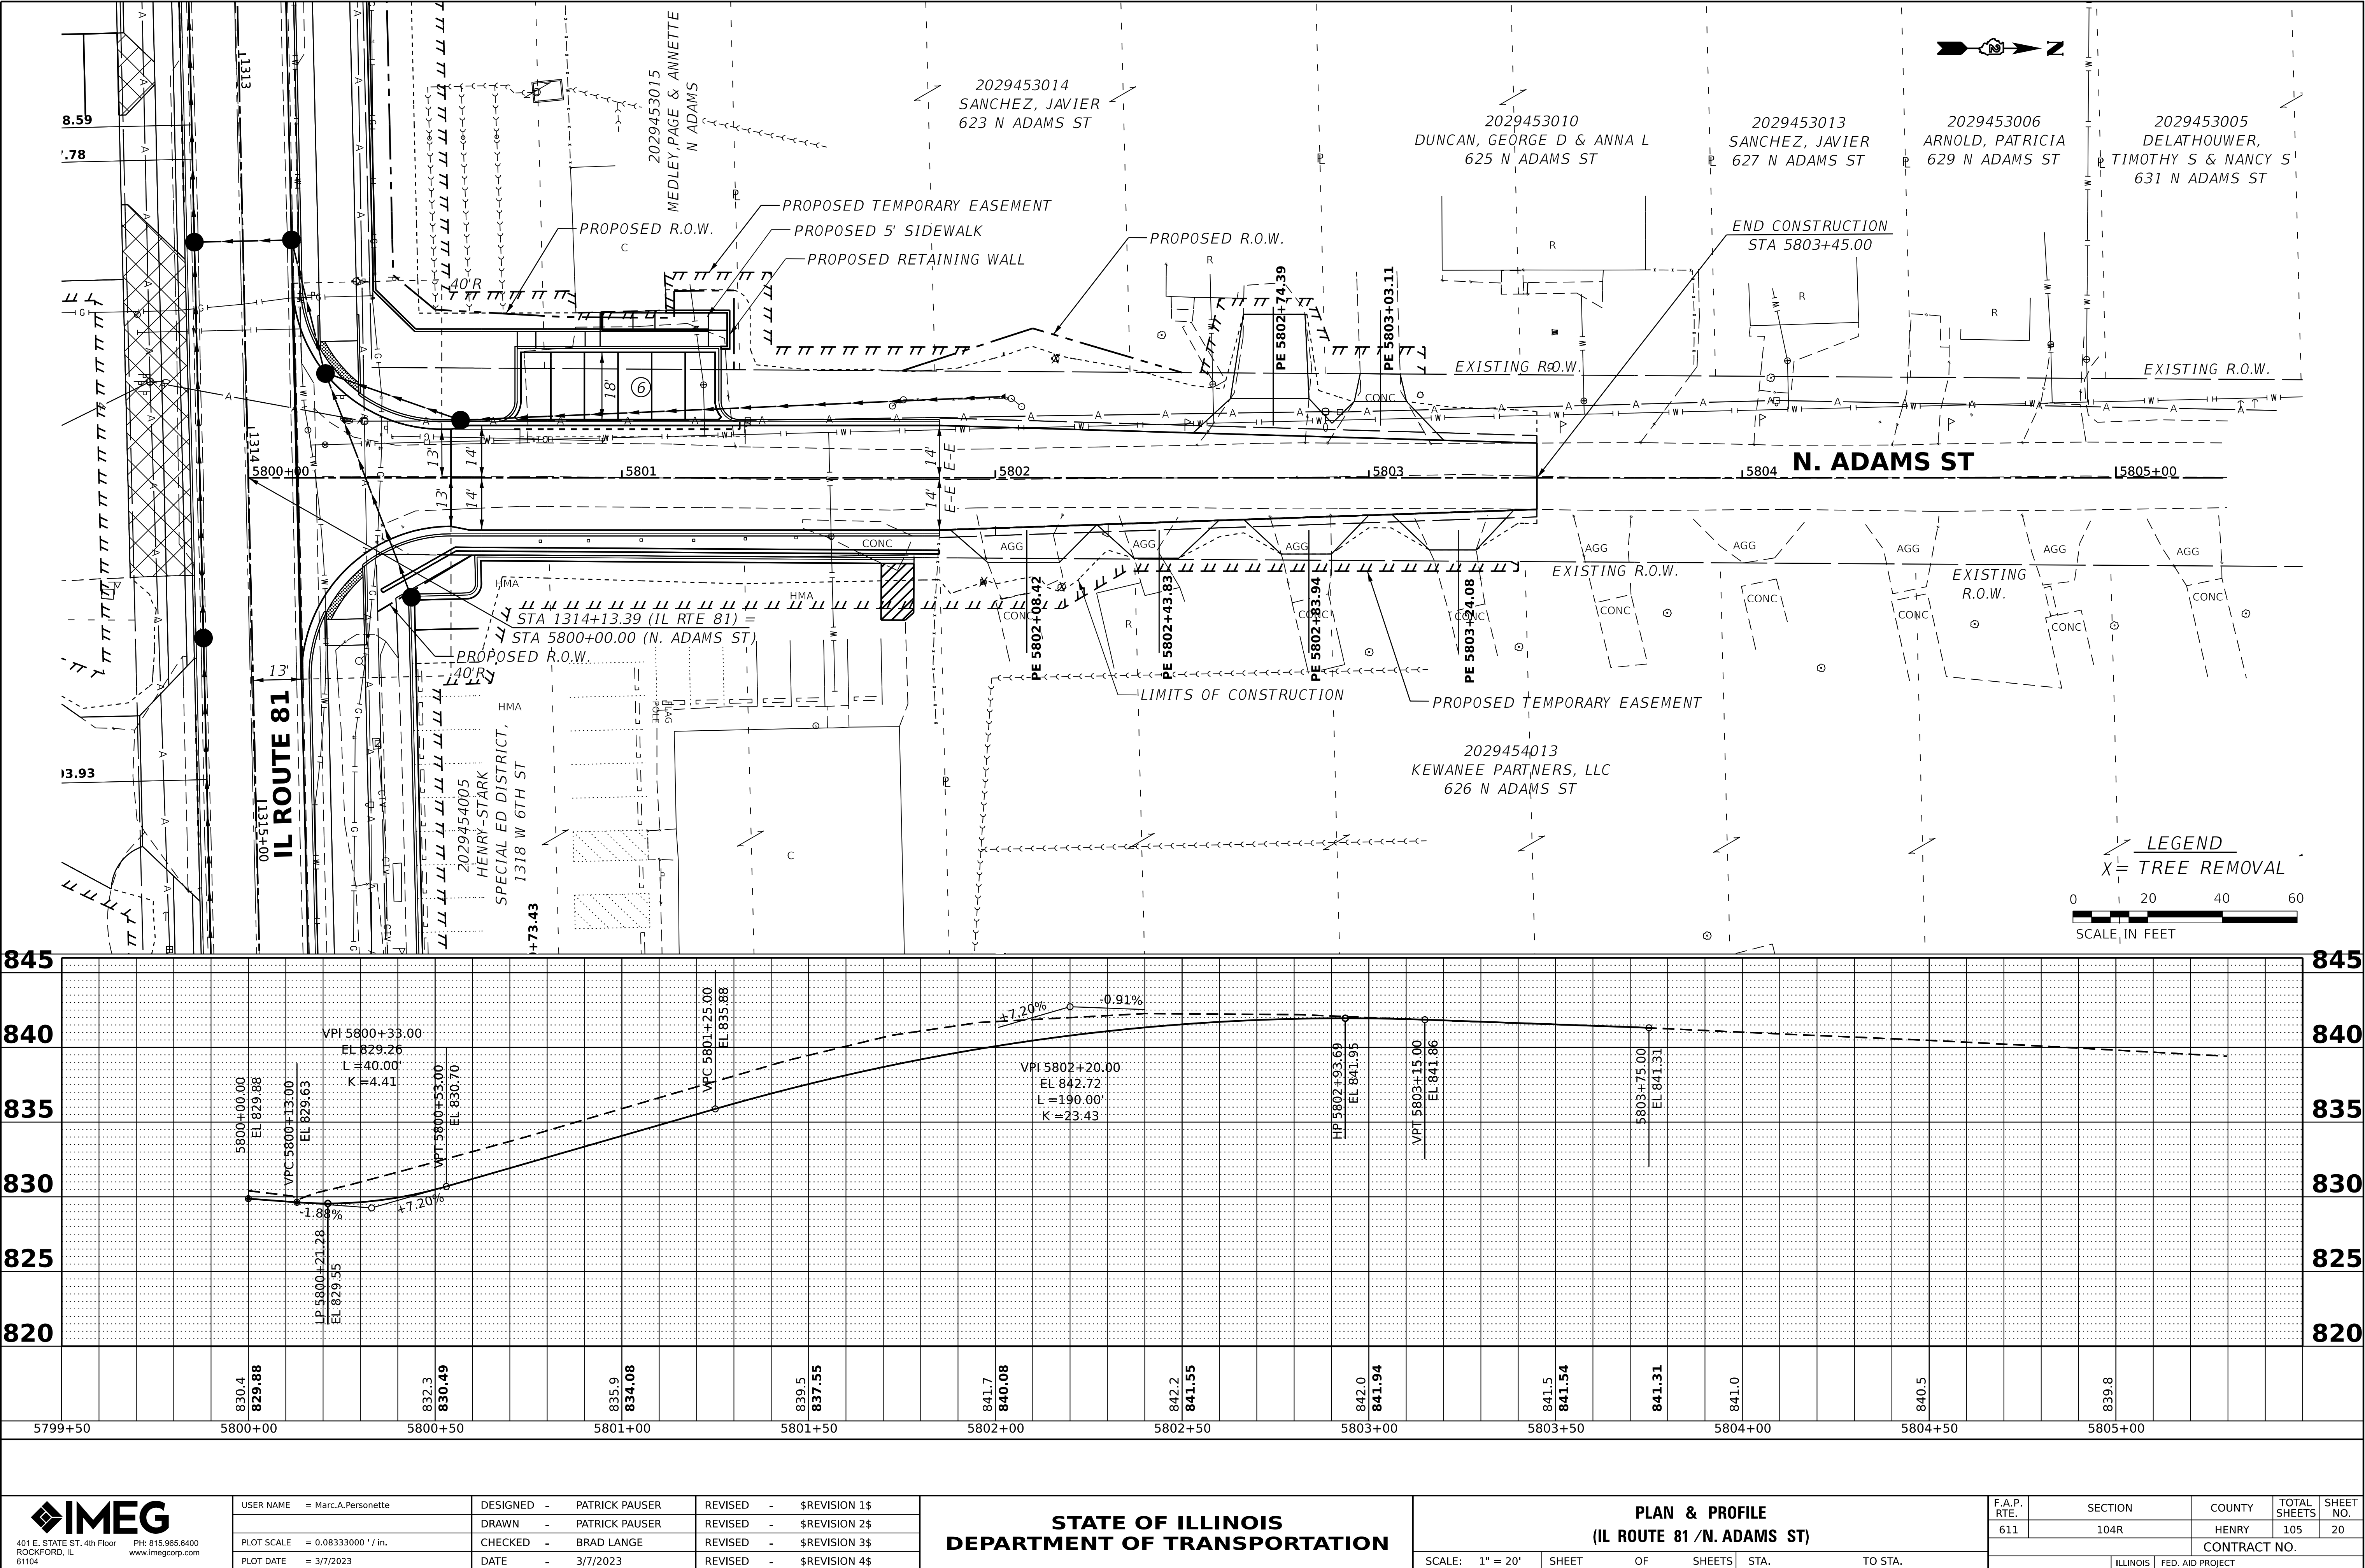

PLAN	SURVEYED	DATE
NO.	BY	
NOTE BOOK	PLOTTED	
	ALIGNED	
	CHECKED	
	CADD FILE NAME	

PROFILE	SURVEYED _____	BY _____	DATE _____
NOTE BOOK	PLOTTED _____		
	GRADES CHECKED _____		
	B. M. NOTED _____		
NO. _____	STRUCTURE NOTAT'NS CHK'D _____		

MODEL: LINCOLN - LINCOLN PLAN (Sheet)
FILE NAME: G:\2020\20010220\Design\Civil\MicroStation\CAD_Sheets\02_64194-Plan_Profile_Lincoln.dgn

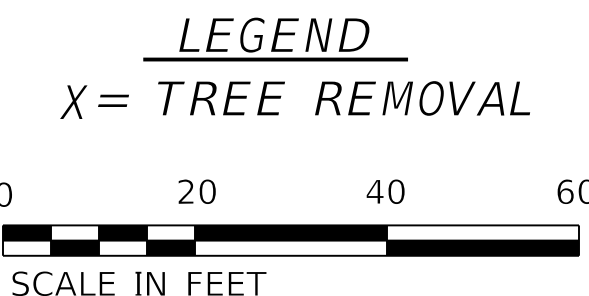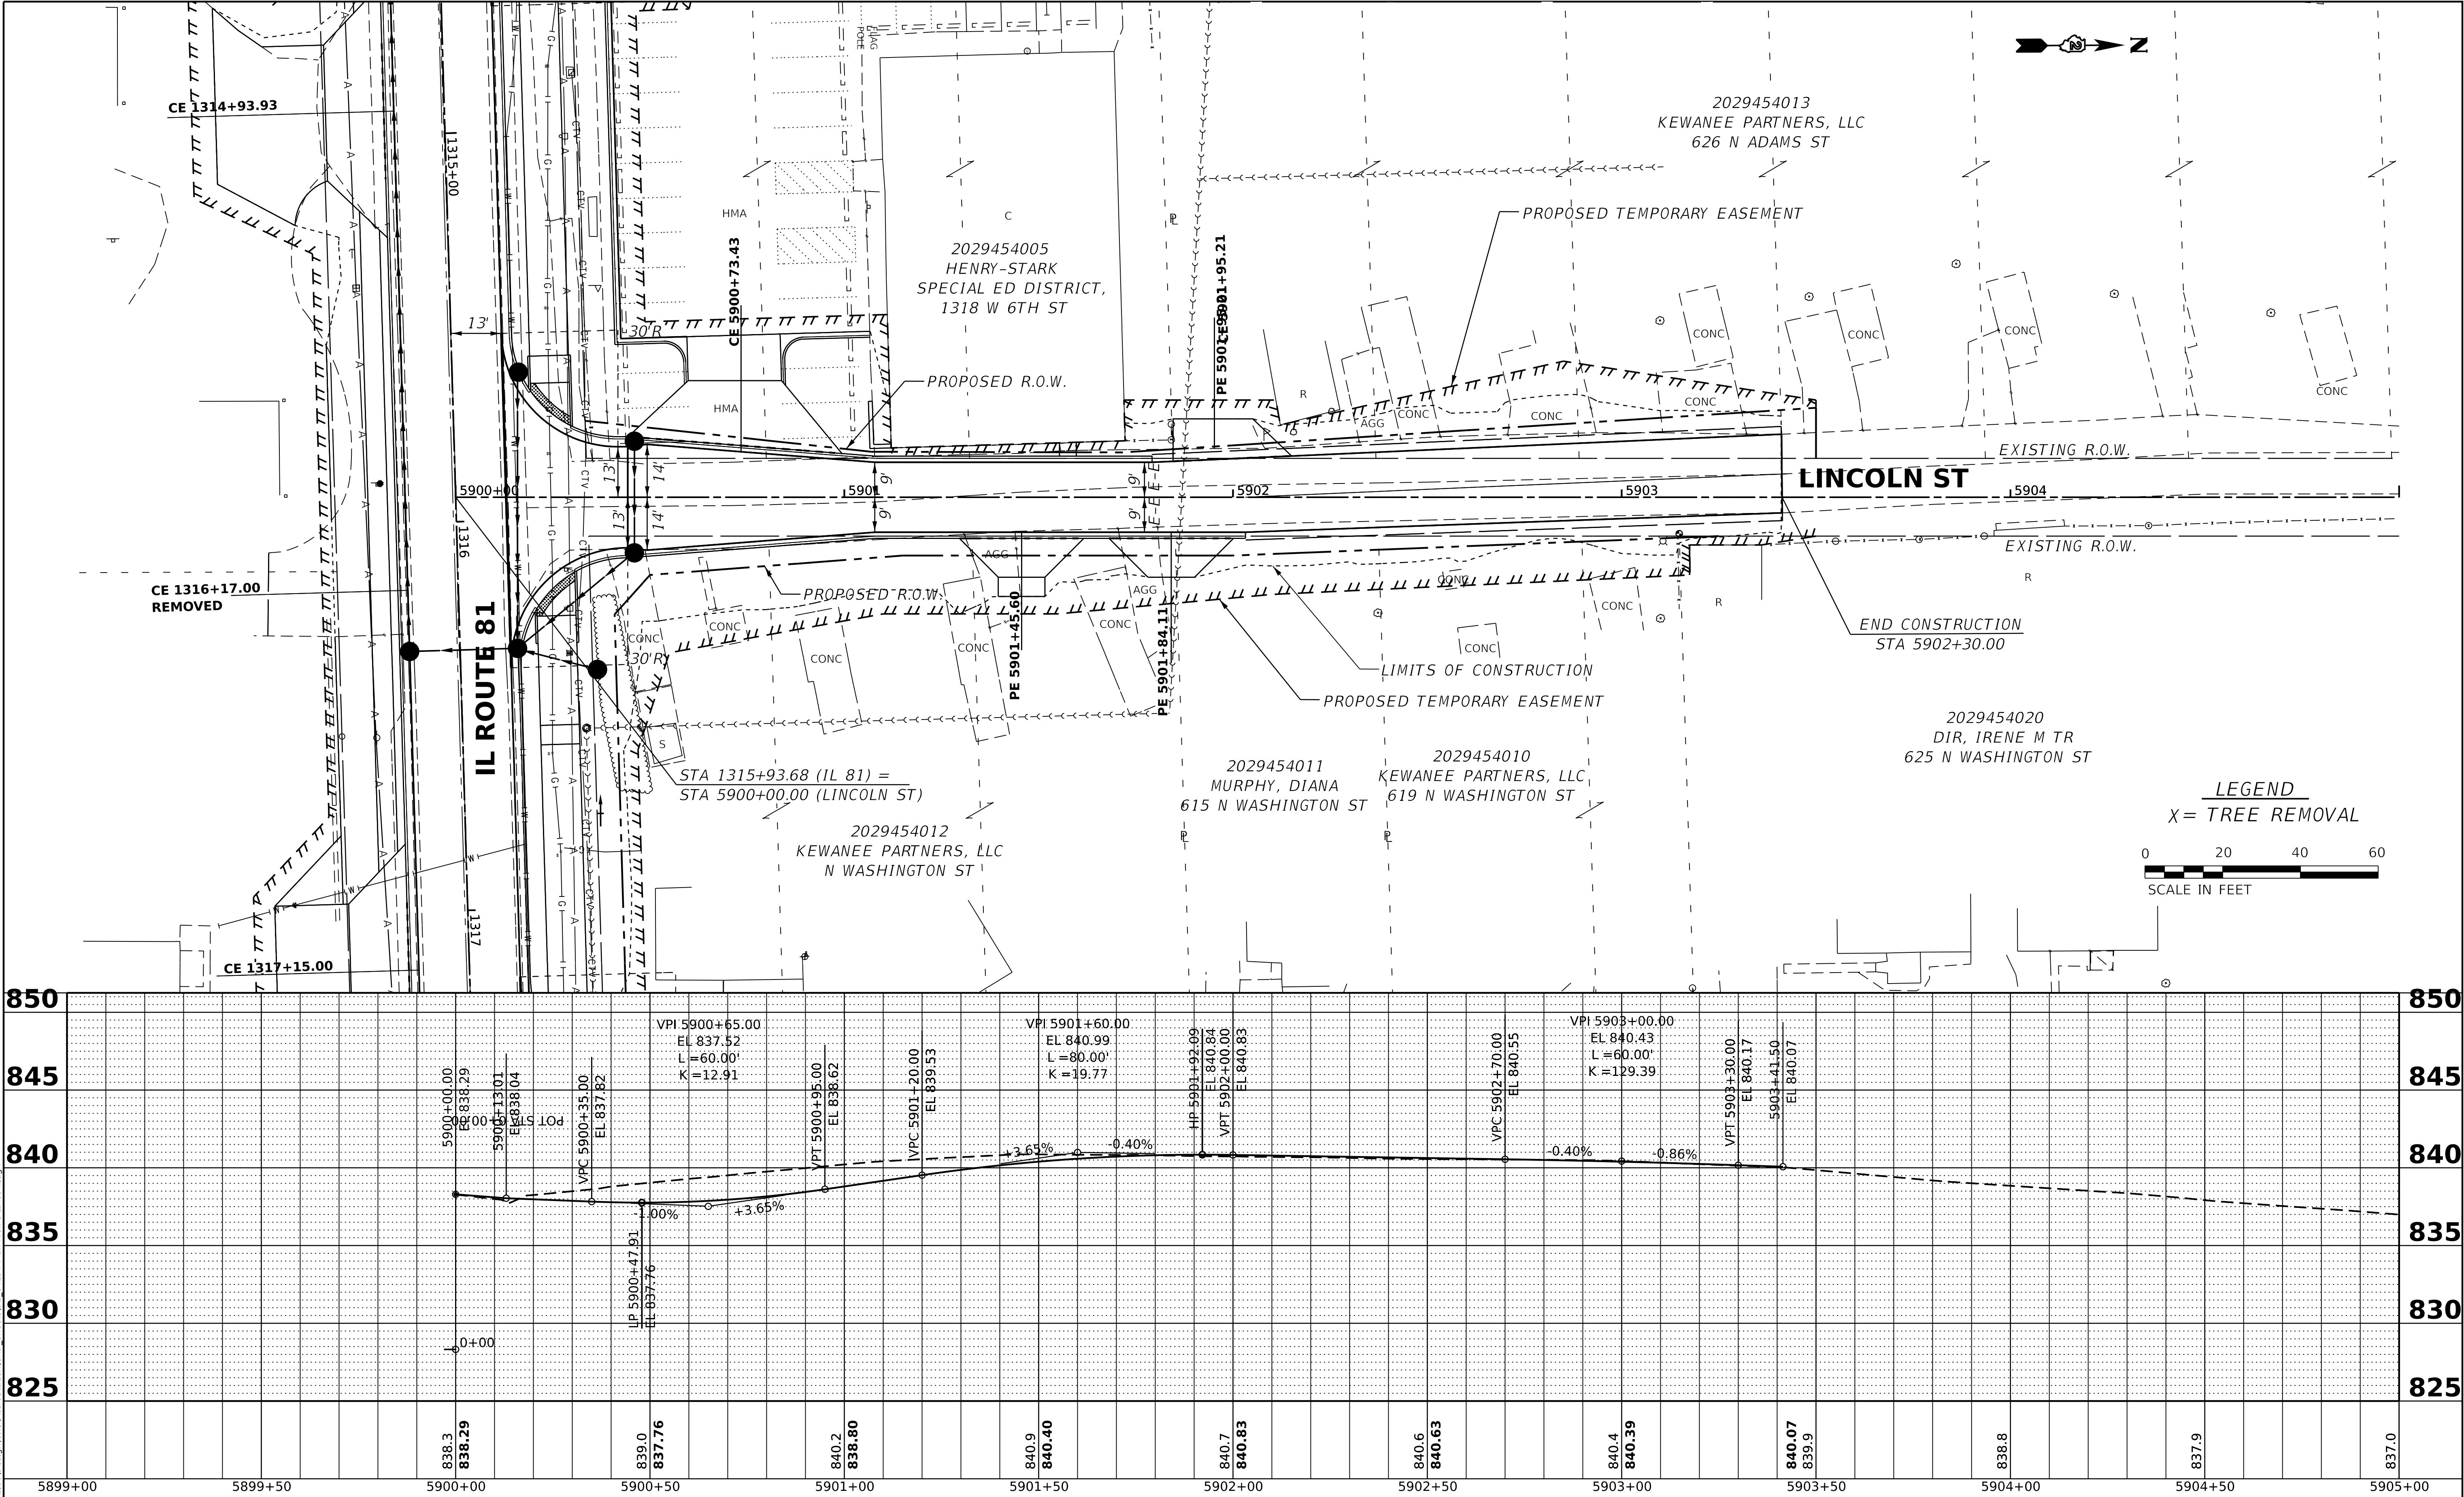


USER NAME = Marc.A.Personette	DESIGNED - PATRICK PAUSER	REVISED - \$REVISION 1\$
	DRAWN - PATRICK PAUSER	REVISED - \$REVISION 2\$
PLOT SCALE = 0.08333000" / 1"	CHECKED - BRAD LANGE	REVISED - \$REVISION 3\$
PLOT DATE = 3/7/2023	DATE - 3/7/2023	REVISED - \$REVISION 4\$

**STATE OF ILLINOIS
DEPARTMENT OF TRANSPORTATION**

PLAN & PROFILE (IL ROUTE 81 / LINCOLN ST)			
SCALE: 1" = 20'	SHEET	OF SHEETS	STA.
			TO STA.

F.A.P. RTE.	SECTION	COUNTY	TOTAL SHEETS	SHEET NO.
611	104R	HENRY	105	21
CONTRACT NO.				
ILLINOIS FED. AID PROJECT				

PROFILE		BY	DATE
	SURVEYED _____		
	PLOTTED _____		
NOTE BOOK	GRADES CHECKED _____		
	B.M. NOTED _____		
NO. _____	STRUCTURE NOTATIONS CHK'D _____		

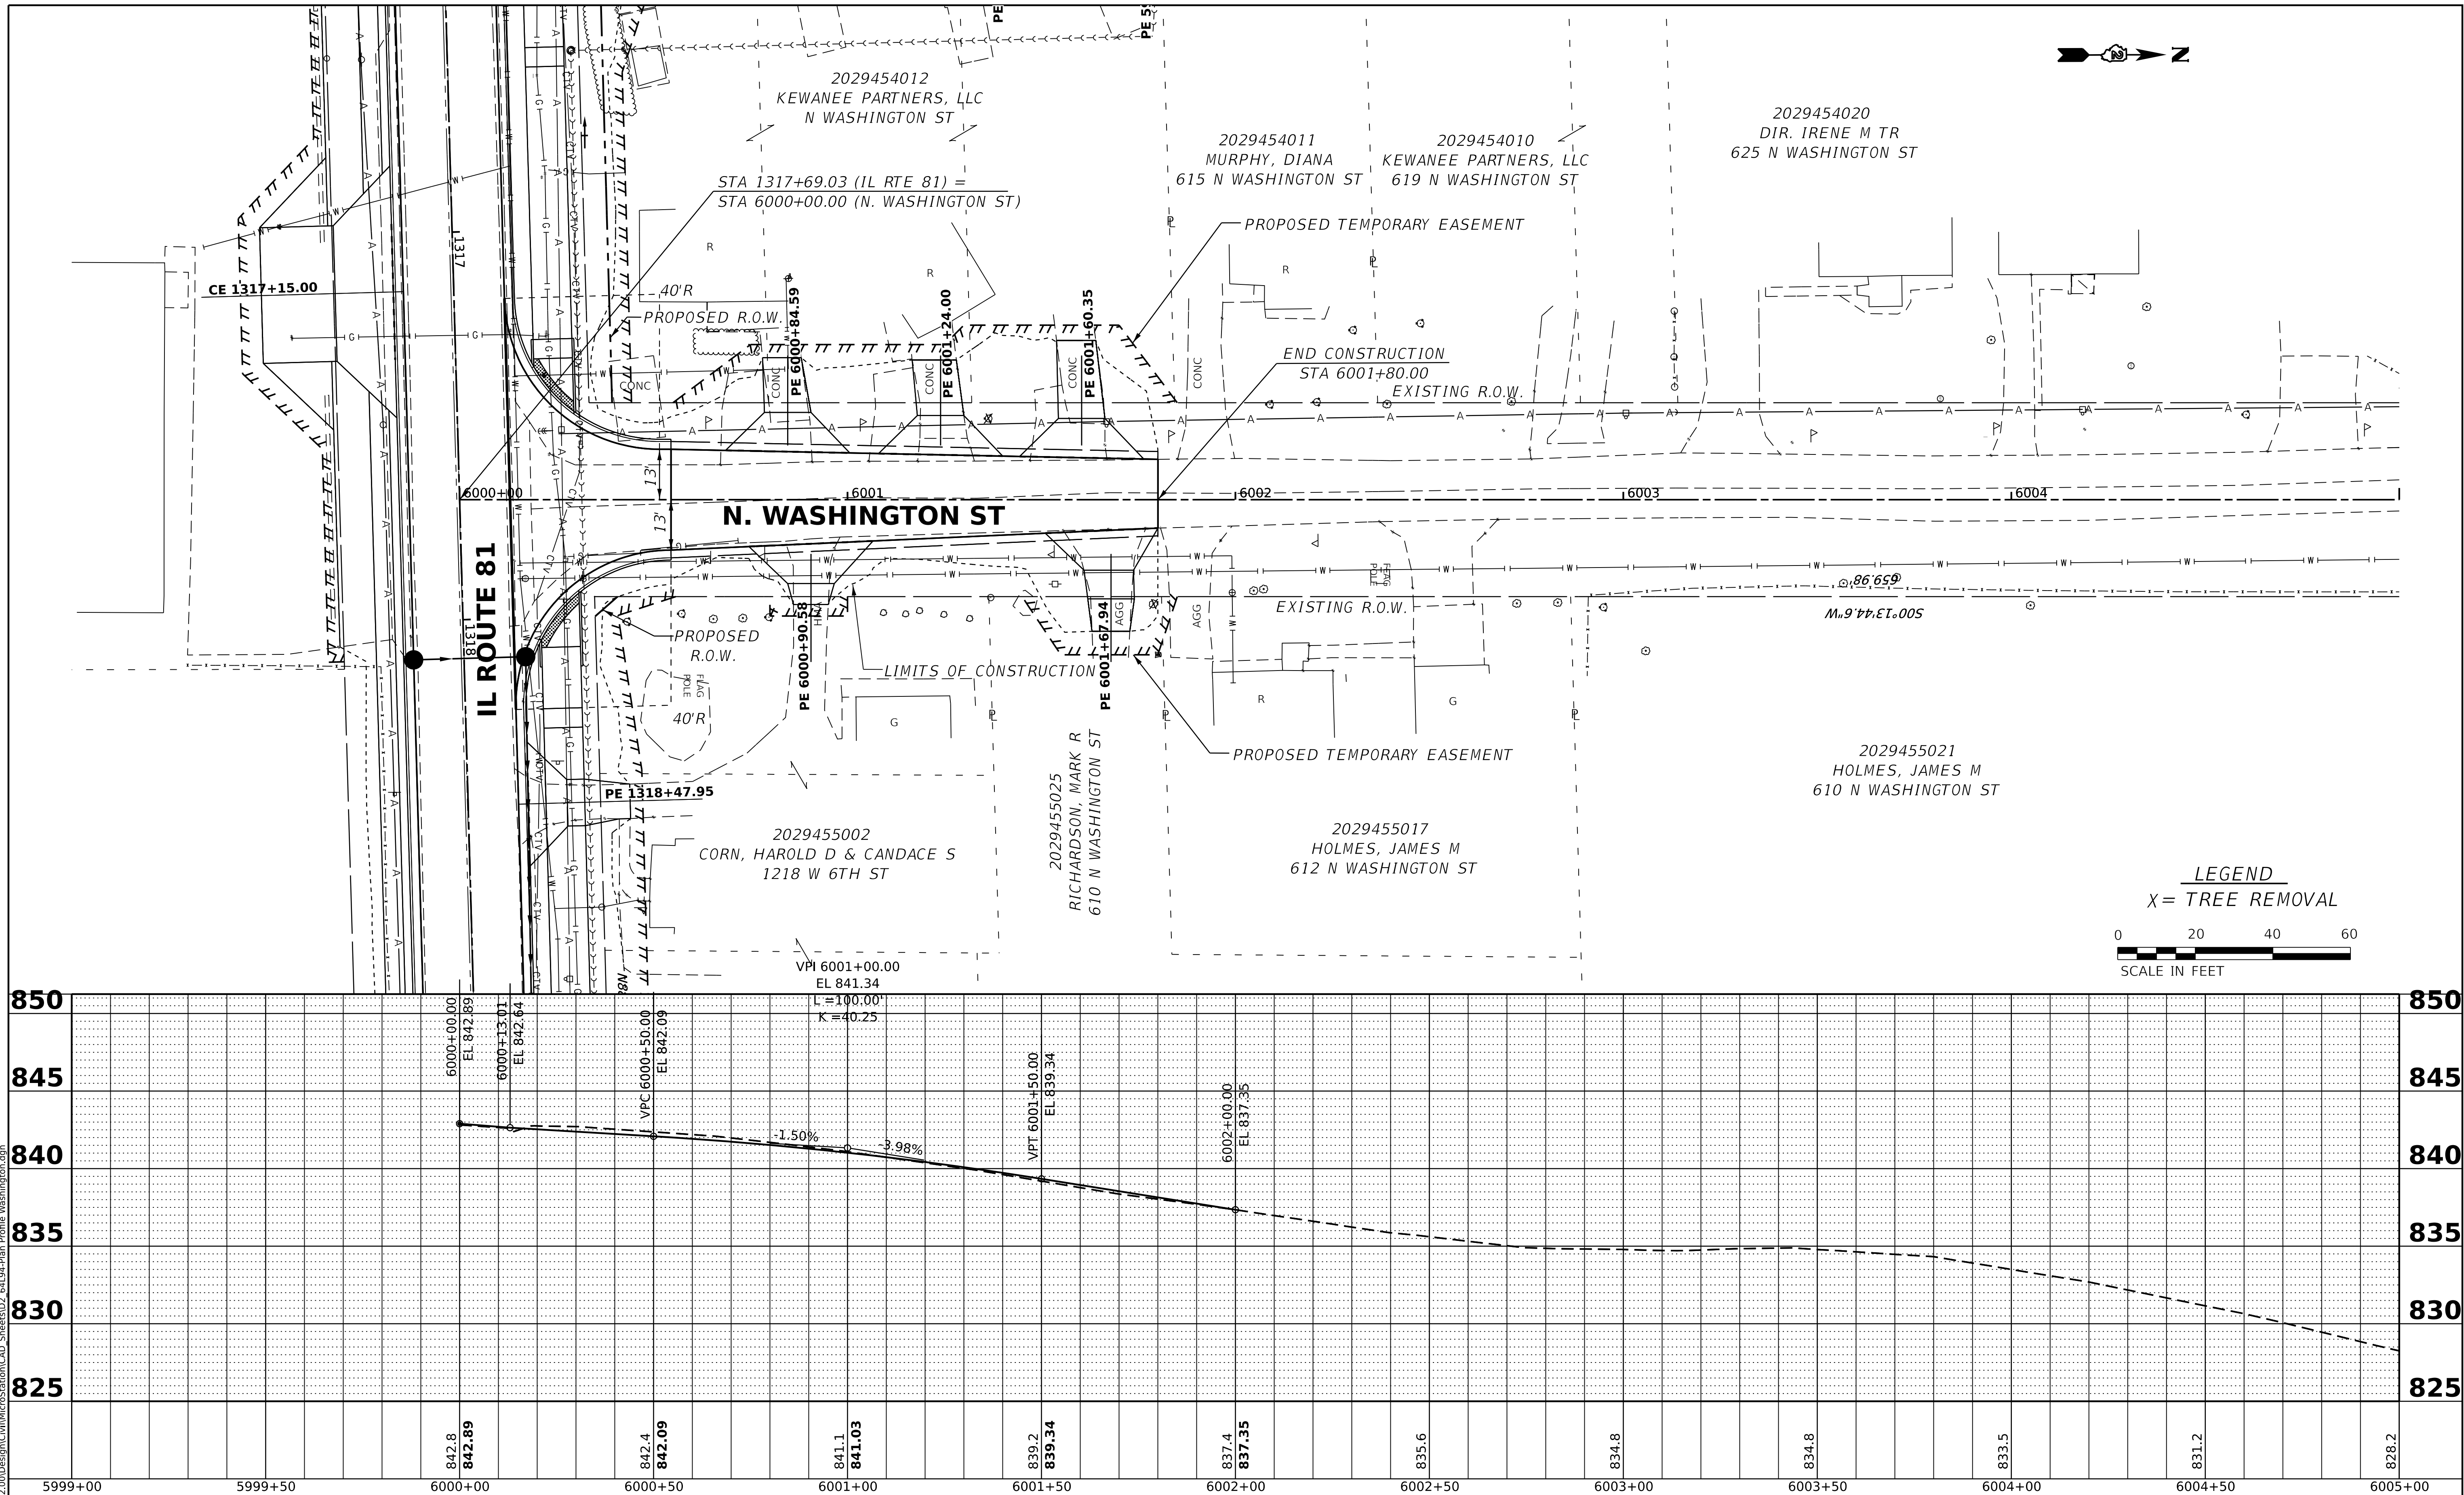


 401 E. STATE ST., 4th Floor PH: 815.965.6400 ROCKFORD, IL www.imegcorp.com 61104	USER NAME = Marc.A.Personette	DESIGNED - PATRICK PAUSER	REVISED - \$REVISION 1\$	STATE OF ILLINOIS DEPARTMENT OF TRANSPORTATION	PLAN & PROFILE (IL ROUTE 81 /N. WASHINGTON ST)					F.A.P. RTE.	SECTION	COUNTY	TOTAL SHEETS	SHEET NO.
	PLOT SCALE = 0.08333000" / in.	DRAWN - PATRICK PAUSER	REVISED - \$REVISION 2\$							611	104R	HENRY	105	22
	CHECKED - BRAD LANGE	REVISED - \$REVISION 3\$	SCALE: 1" = 20' SHEET OF SHEETS STA. TO STA.					CONTRACT NO.						
	PLOT DATE = 3/7/2023	DATE - 3/7/2023						REVISED - \$REVISION 4\$	ILLINOIS FED. AID PROJECT					

PROFILE		BY	DATE
	SURVEYED _____		
	PLOTTED _____		
NOTE BOOK	GRADES CHECKED _____		
	B.M. NOTED _____		
NO. _____	STRUCTURE NOTATIONS CHK'D _____		




PROFILE		BY	DATE
	SURVEYED _____		
	PLOTTED _____		
NOTE BOOK	GRADES CHECKED _____		
	B.M. NOTED _____		
NO. _____	STRUCTURE NOTATIONS CHK'D _____		

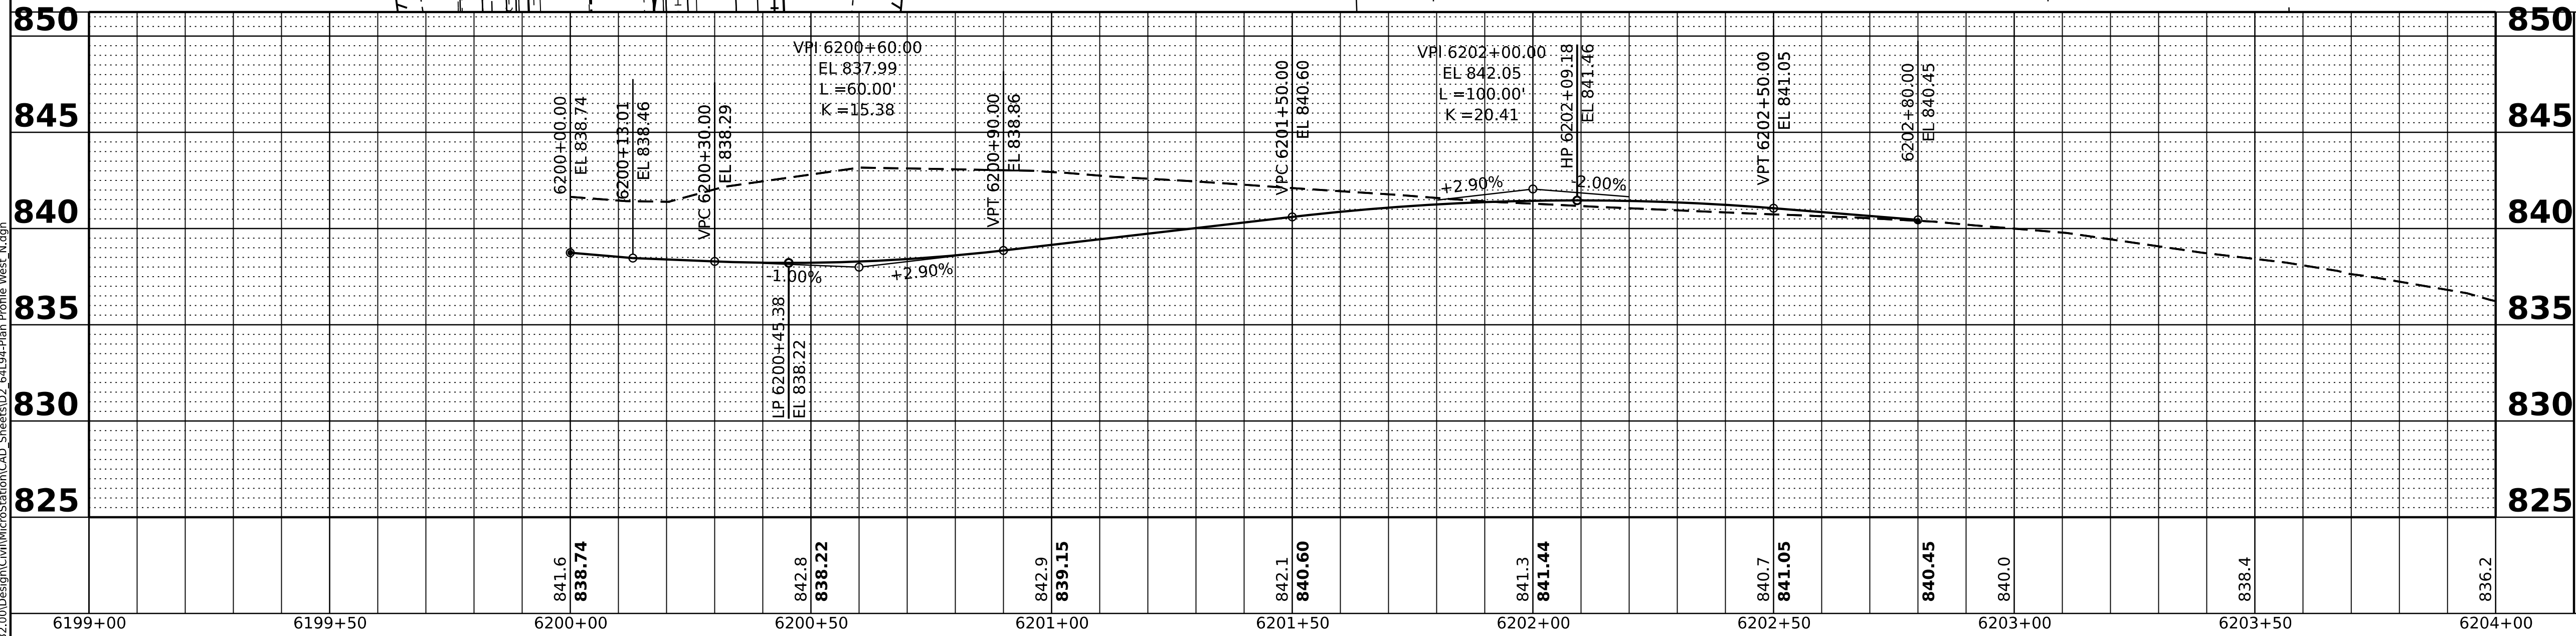

F.A.P. RTE.	SECTION	COUNTY	TOTAL SHEETS	SHEET NO.
611	104R	HENRY	105	24
		CONTRACT NO.		
		ILLINOIS FED. AID PROJECT		

PLAN	NO.	NOTE BOOK	SURVEYED	PLOTTED	ALIGNMENT CHECKED	STRUCTURE NOTATIONS CHKD	DATE

PROFILE	NO.	NOTE BOOK	SURVEYED	PLOTTED	GRADES CHECKED	STRUCTURE NOTATIONS CHKD	DATE

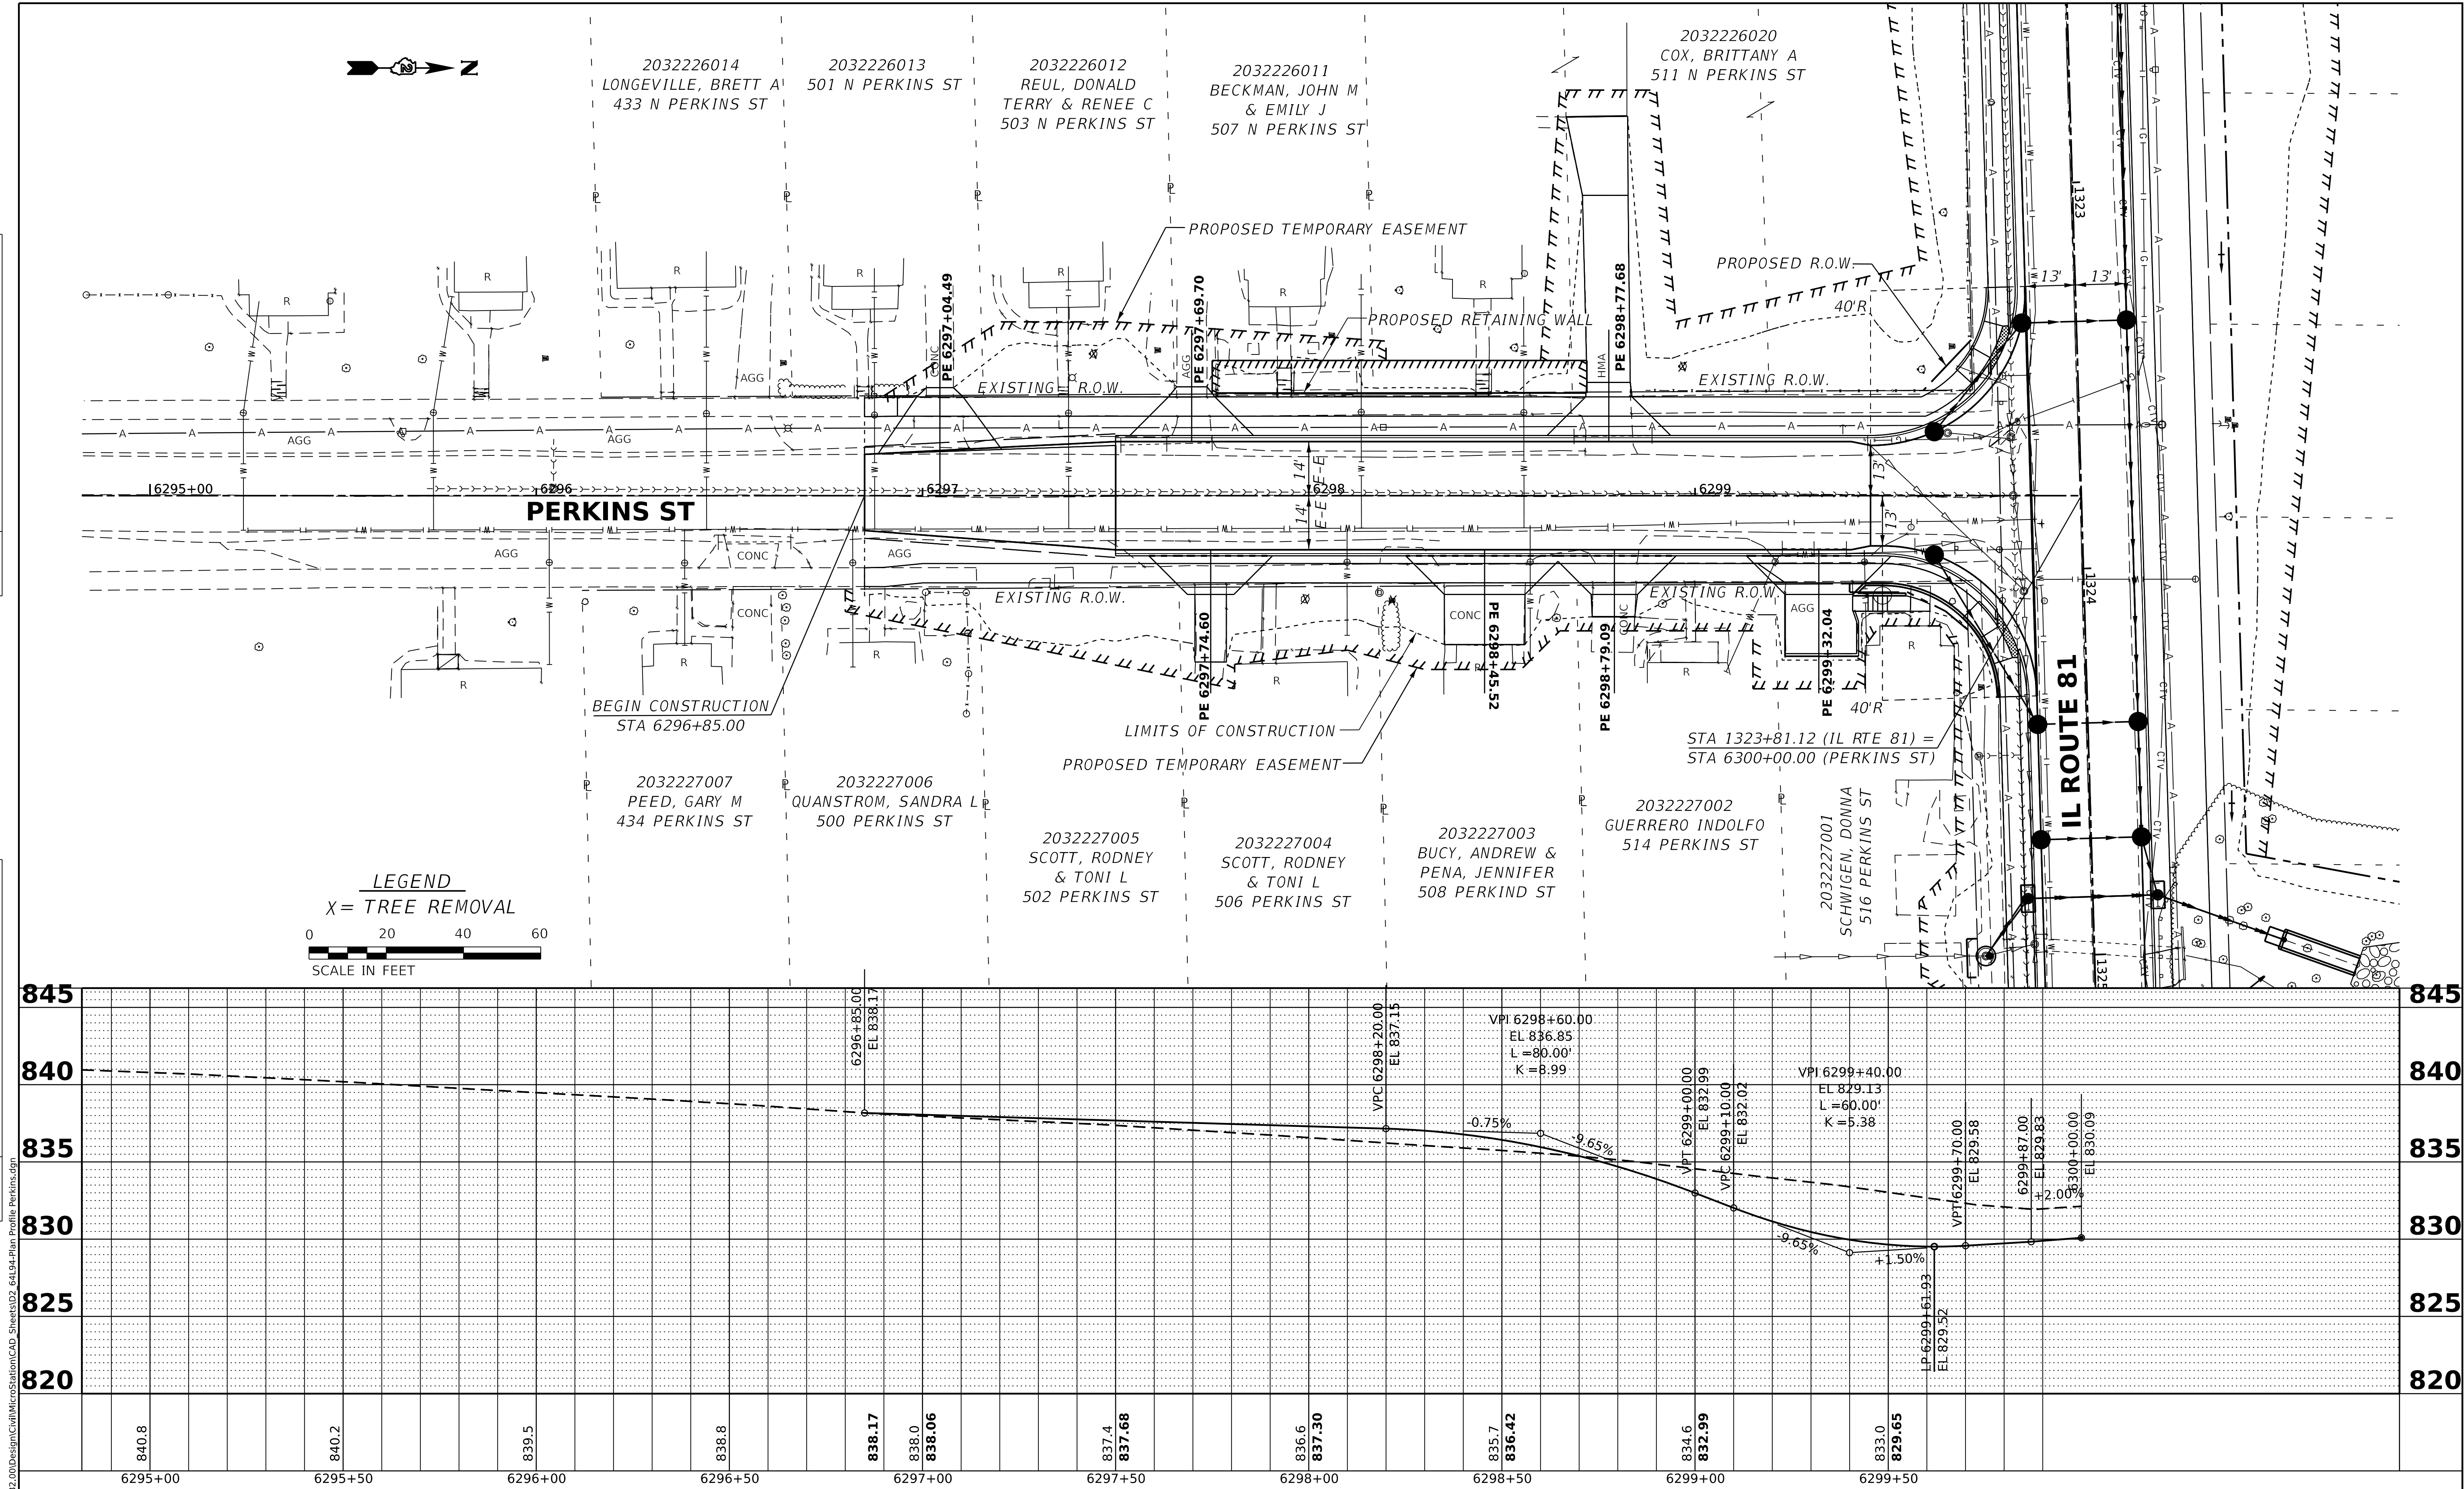

401 E. STATE ST., 4th Floor
ROCKFORD, IL 61104

Ph: 815.965.6400
www.imegcorp.com

USER NAME	= Marc.A.Personette
DESIGNED	- PATRICK PAUSER
DRAWN	- PATRICK PAUSER
CHECKED	- BRAD LANGE
DATE	- 3/7/2023
REVISED	- \$REVISION 1\$
REVISED	- \$REVISION 2\$
REVISED	- \$REVISION 3\$
REVISED	- \$REVISION 4\$

STATE OF ILLINOIS
DEPARTMENT OF TRANSPORTATION


PLAN & PROFILE
(IL ROUTE 81 / PERKINS ST)

SCALE: 1" = 20' SHEET OF SHEETS STA. TO STA.

F.A.P. RTE.	SECTION	COUNTY	TOTAL SHEETS	SHEET NO.
611	104R	HENRY	105	25
CONTRACT NO.				
ILLINOIS FED. AID PROJECT				


PLAN	NO.	NOTE BOOK	SURVEYED PLOTTED ALIGNMENT CHECKED CADD FILE NAME	BY	DATE

PROFILE	NO.	NOTE BOOK	SURVEYED PLOTTED GRADES CHECKED STRUCTURE NOTATIONS CHKD	BY	DATE

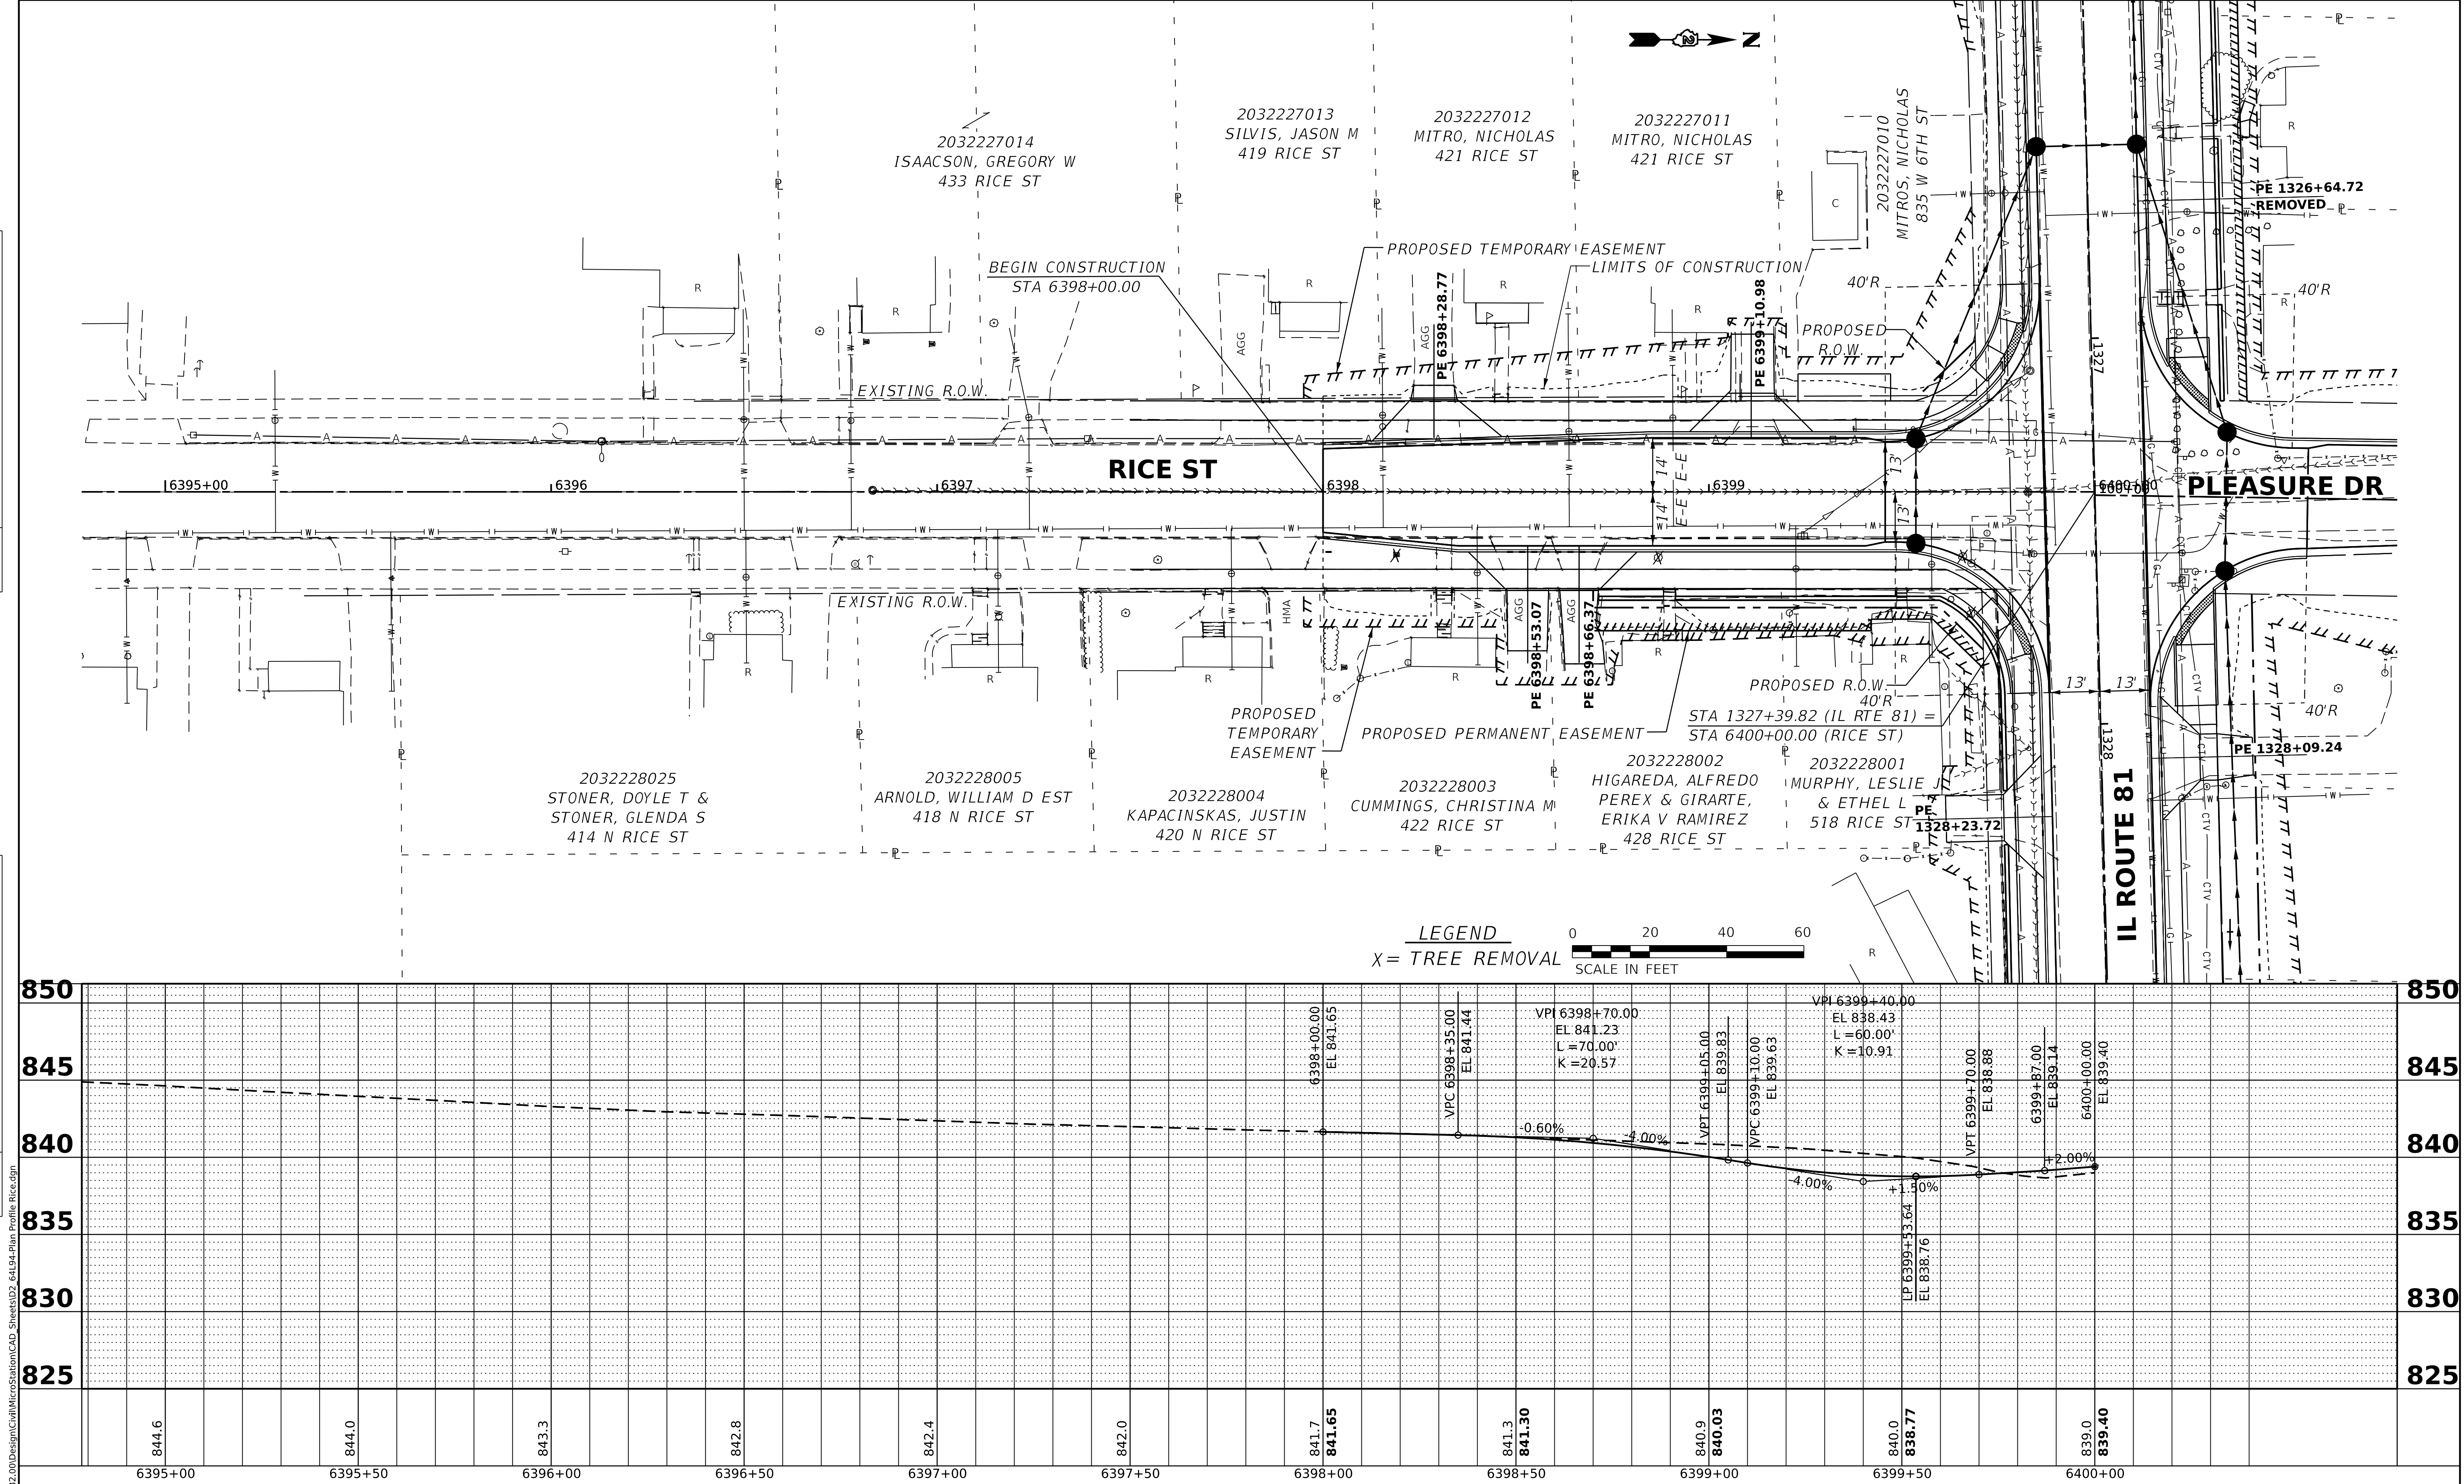

IMEG 401 E. STATE ST, 4th Floor ROCKFORD, IL 61104 PH: 815.965.6400 www.imegcorp.com	USER NAME = Marc.A.Personette		DESIGNED - PATRICK PAUSER	REVISED - \$REVISION 1\$	STATE OF ILLINOIS DEPARTMENT OF TRANSPORTATION	PLAN & PROFILE (IL ROUTE 81 /RICE ST)				F.A.P. RTE.	SECTION	COUNTY	TOTAL SHEETS	SHEET NO.
	DRAWN - PATRICK PAUSER		CHECKED - BRAD LANGE	REVISED - \$REVISION 2\$						611	104R	HENRY	105	26
	PLOT SCALE = 0.08333000 ' / in.		DATE - 3/7/2023	REVISED - \$REVISION 3\$		CONTRACT NO.								
	PLOT DATE = 3/7/2023		DATE - 3/7/2023	REVISED - \$REVISION 4\$										
						SCALE: 1" = 20' SHEET OF SHEETS STA. TO STA.								

PROFILE		BY	DATE
	SURVEYED _____		
	PLOTTED _____		
NOTE BOOK	GRADES CHECKED _____		
	B.M. NOTED _____		
NO. _____	STRUCTURE NOTATIONS CHK'D _____		

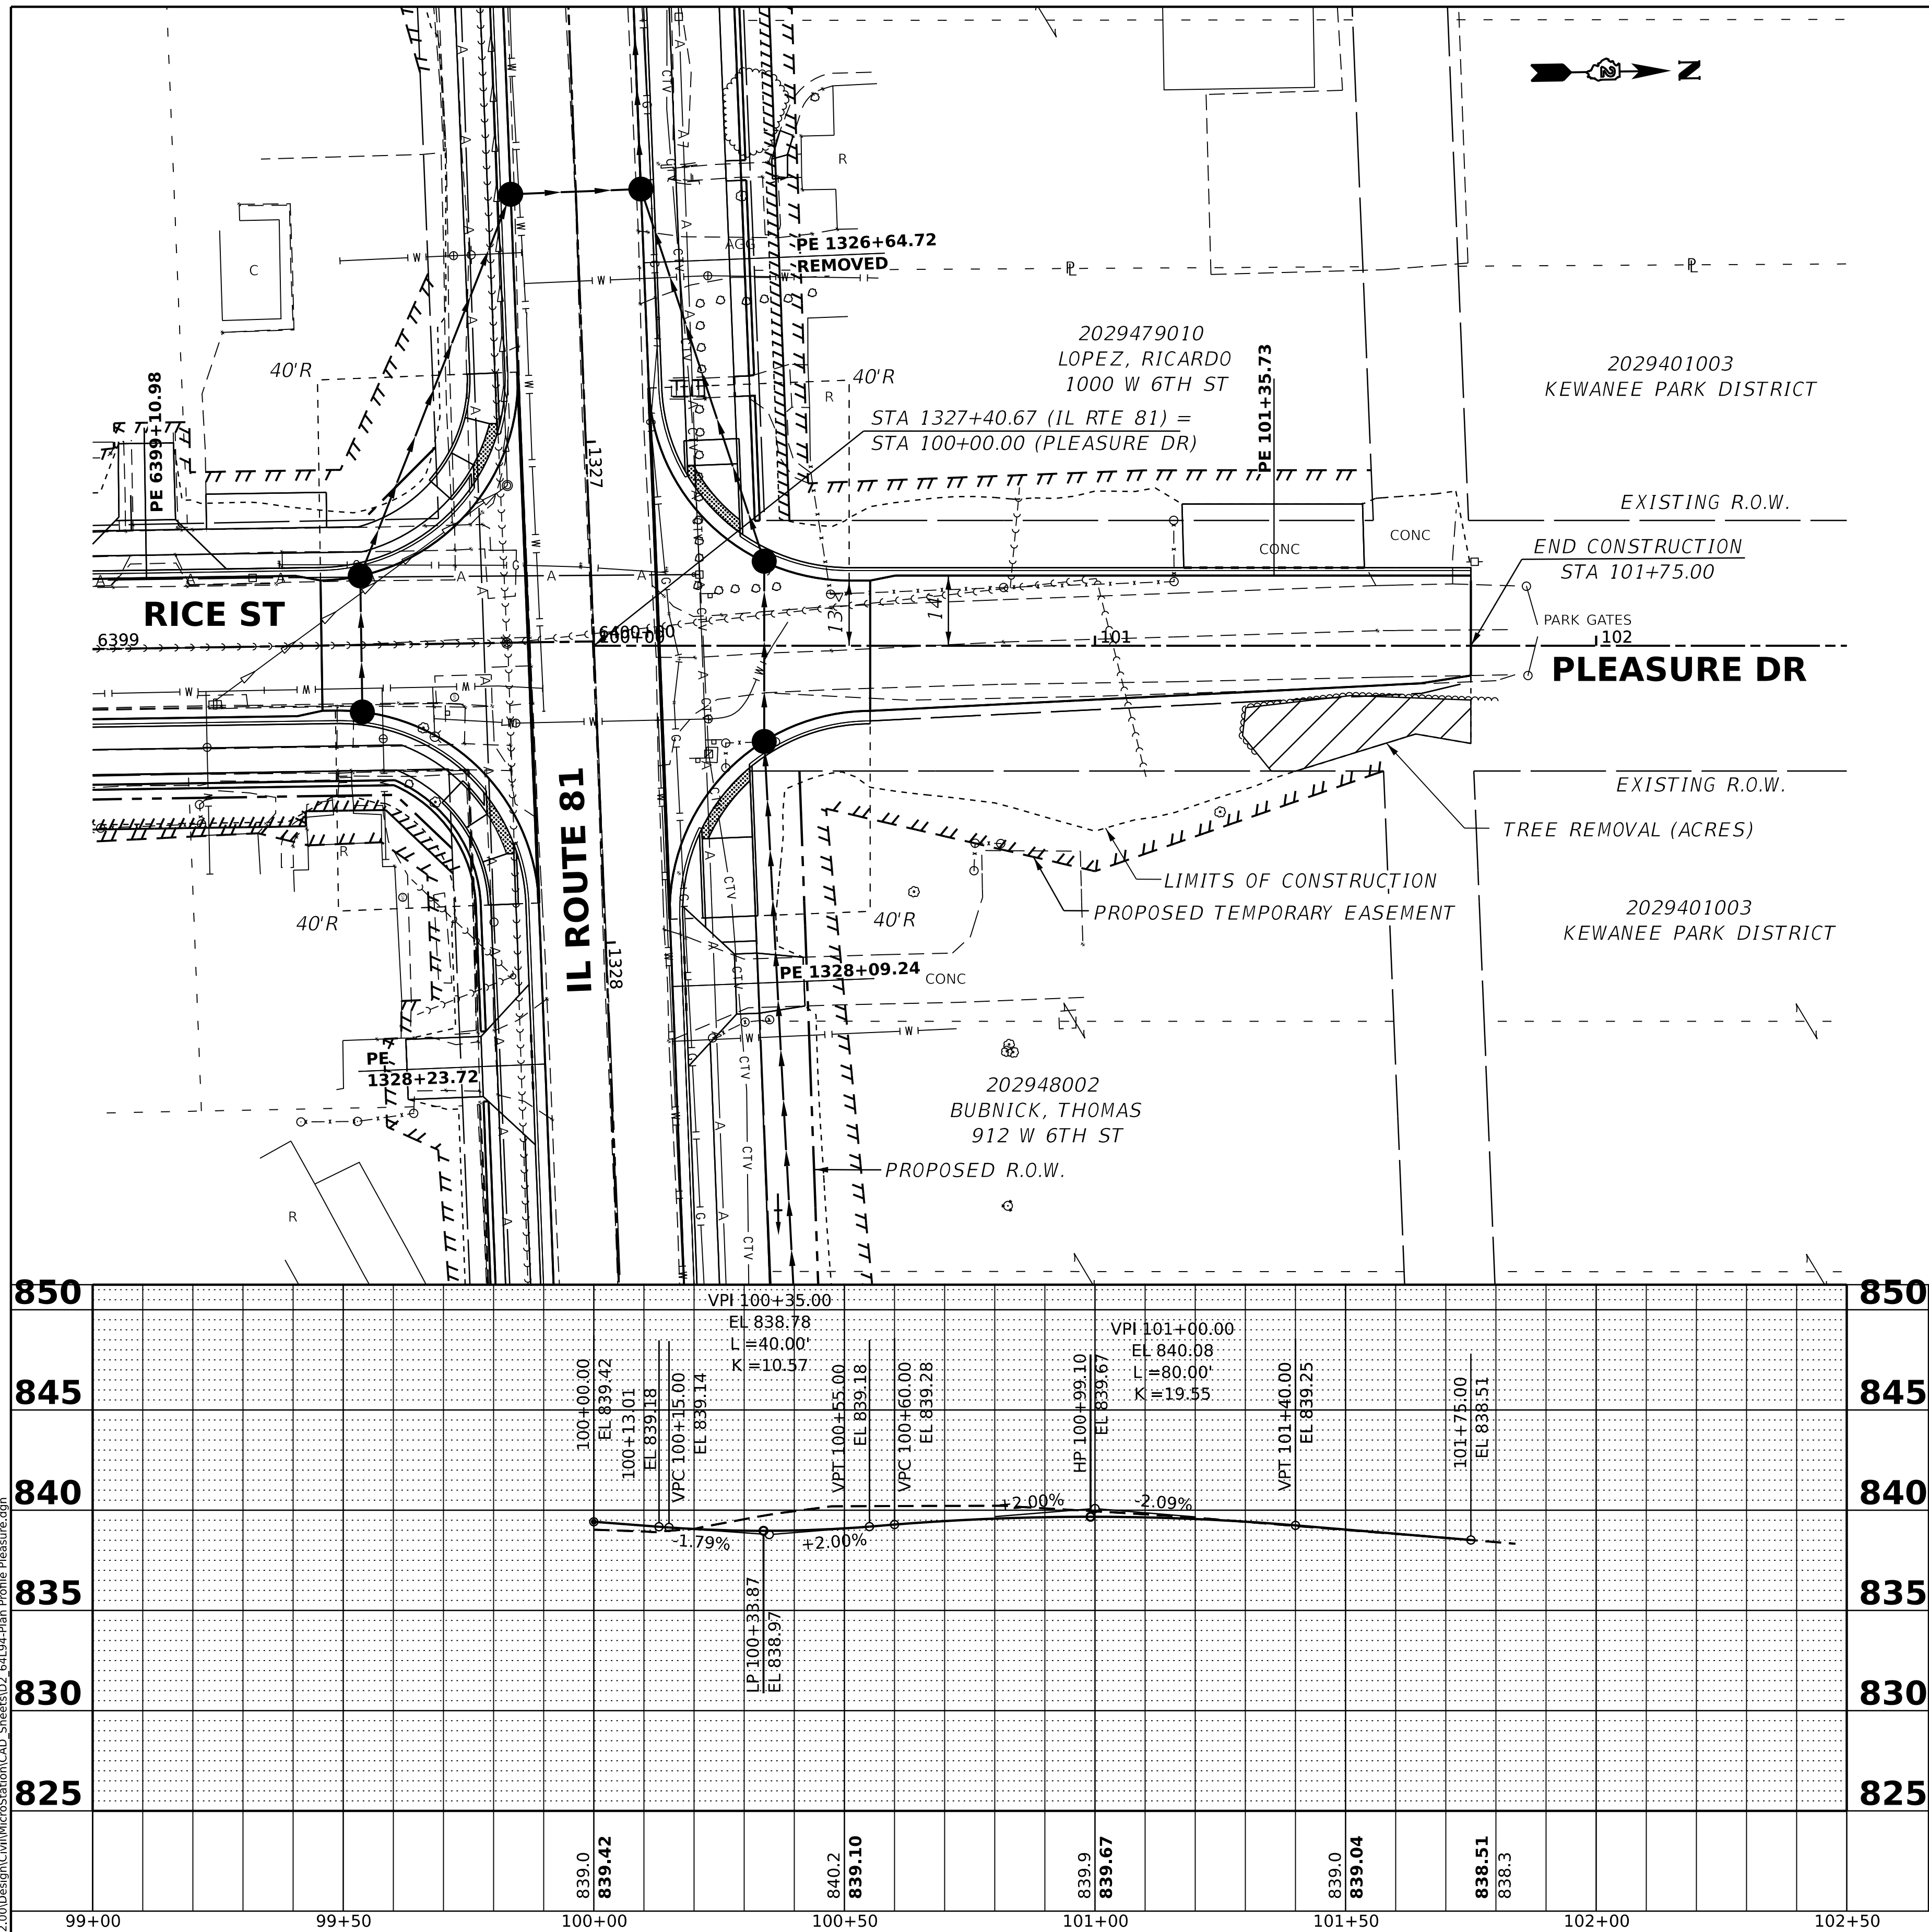

MODEL: PLEASURE_DR - Pleasure Dr [Sheet]
FILE NAME: G:\2020\20001032.00\Design\Civil



401 E. STATE ST., 4th Floor PH: 815.965.6400
ROCKFORD, IL www.lmegcorp.com
61104

USER NAME = Marc.A.Personette	DESIGNED - PATRICK PAUSER	REVISED - \$REVISION 1\$
	DRAWN - PATRICK PAUSER	REVISED - \$REVISION 2\$
PLOT SCALE = 0.08333000 ' / in.	CHECKED - BRAD LANGE	REVISED - \$REVISION 3\$
PLOT DATE = 3/7/2023	DATE - 3/7/2023	REVISED - \$REVISION 4\$

**STATE OF ILLINOIS
DEPARTMENT OF TRANSPORTATION**


PLAN & PROFILE
(IL ROUTE 81 / PLEASURE DR)

SCALE: 1" = 20'	SHEET	OF	SHEETS	STA.	TO STA.
-----------------	-------	----	--------	------	---------

F.A.P. RTE.	SECTION	COUNTY	TOTAL SHEETS	SHEET NO.
611	104R	HENRY	105	27
		CONTRACT NO.		
ILLINOIS		FED. AID PROJECT		

PLAN	SURVEYED	BY	DATE
	PLOTTED		
	ALIGNED		
	CHECKED		
	CADD FILE NAME		
	NO.		

PROFILE	SURVEYED	BY	DATE
	PLOTTED		
	GRADES CHECKED		
	NOTE BOOK		
	NO.		

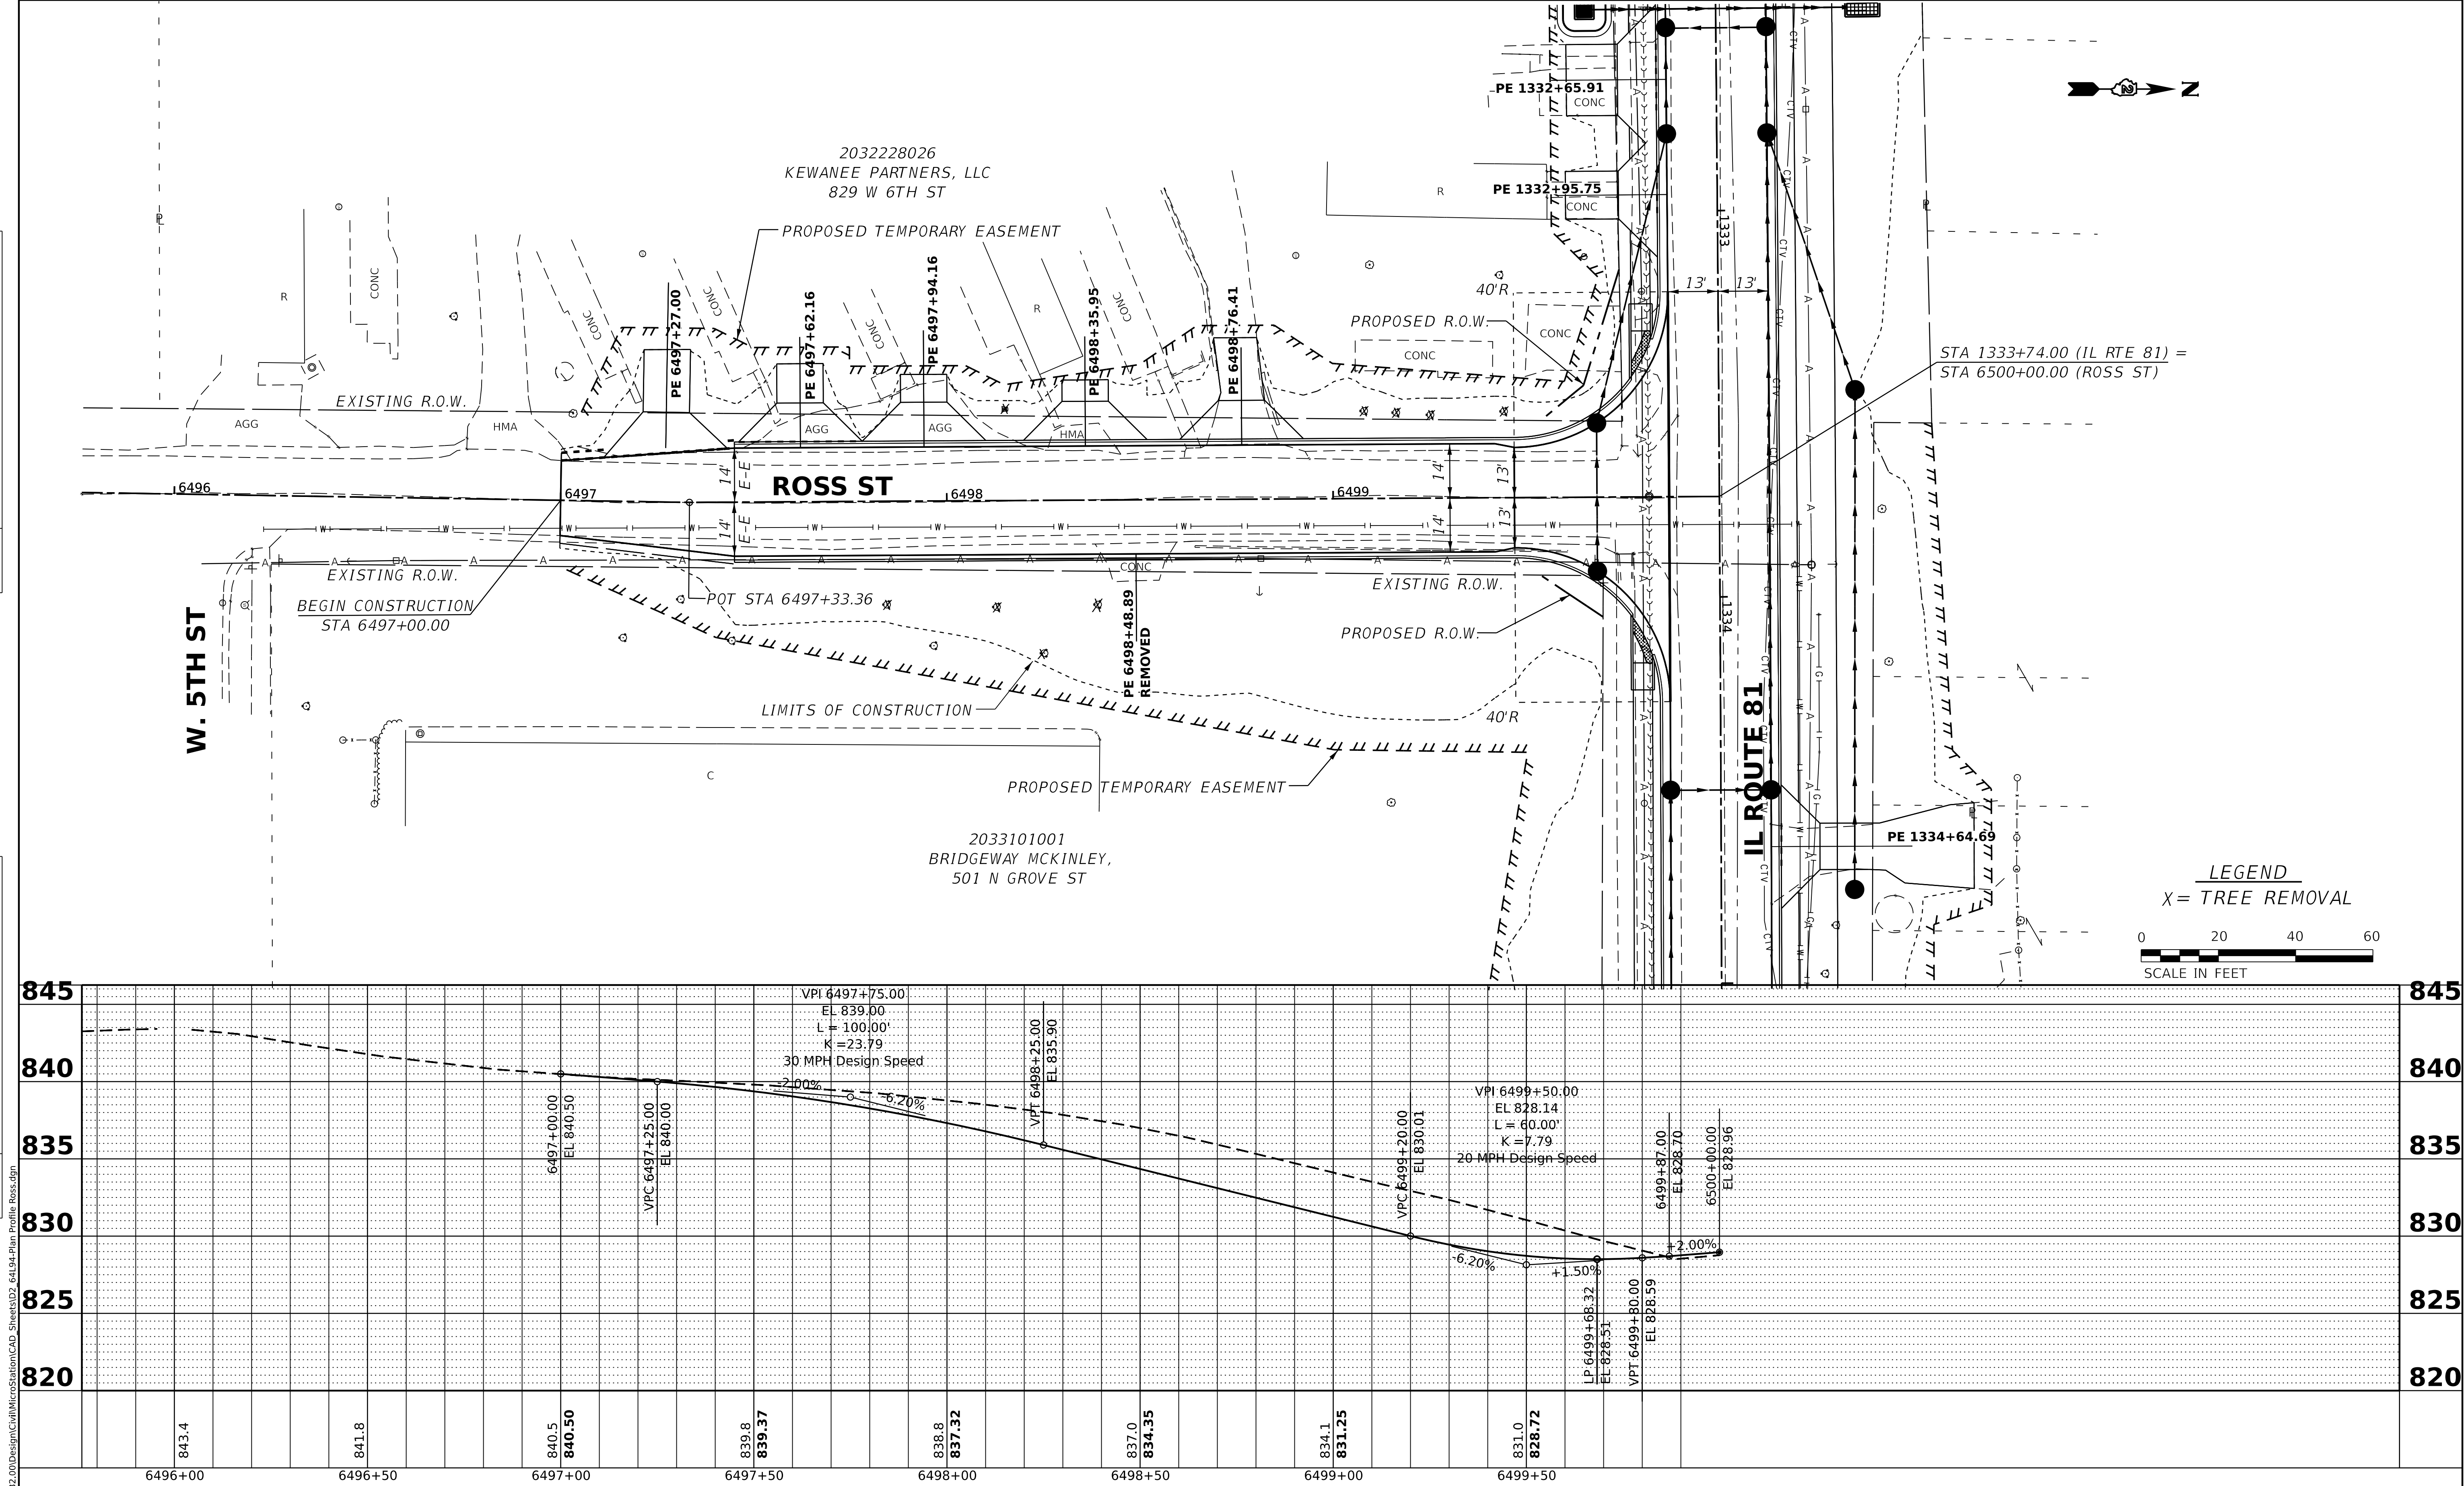

MODEL: Ross Plan (Sheet)
FILE NAME: G:\2020\200101022\00Design\Civil\MicroStation\240_Sheets\02_6494-Plan Profile Ross.dgn



401 E. STATE ST, 4th Floor
ROCKFORD, IL 61104

Ph: 815.965.6400
www.imegcorp.com

USER NAME = Marc.A.Personette

DESIGNED - PATRICK PAUSER

DRAWN - PATRICK PAUSER

CHECKED - BRAD LANGE

DATE - 3/7/2023

DESIGNED - PATRICK PAUSER

DRAWN - PATRICK PAUSER

CHECKED - BRAD LANGE

DATE - 3/7/2023

REVISION 1\$

REVISION 2\$

REVISION 3\$

REVISION 4\$

STATE OF ILLINOIS
DEPARTMENT OF TRANSPORTATION

PLAN & PROFILE
(IL ROUTE 81 /ROSS ST)

SCALE: 1" = 20'

SHEET

OF

SHEETS

STA.

TO STA.

F.A.P.

RTE.

SECTION

COUNTY

TOTAL

SHEET

NO.

CONTRACT NO.


ILLINOIS

FED. AID PROJECT

PLAN	NO.	NOTE BOOK	SURVEYED PLOTTED ALIGNMENT CHECKED CADD FILE NAME	BY	DATE

PROFILE	NO.	NOTE BOOK	SURVEYED PLOTTED GRADES CHECKED STRUCTURE NOTATIONS CHKD	BY	DATE

MODEL: Grove Plan (Sheet)
FILE NAME: G:\2020\200101022.00\Design\Civil\MicroStation\CAD Sheets\02_64134-Plan Profile Grove.dgn

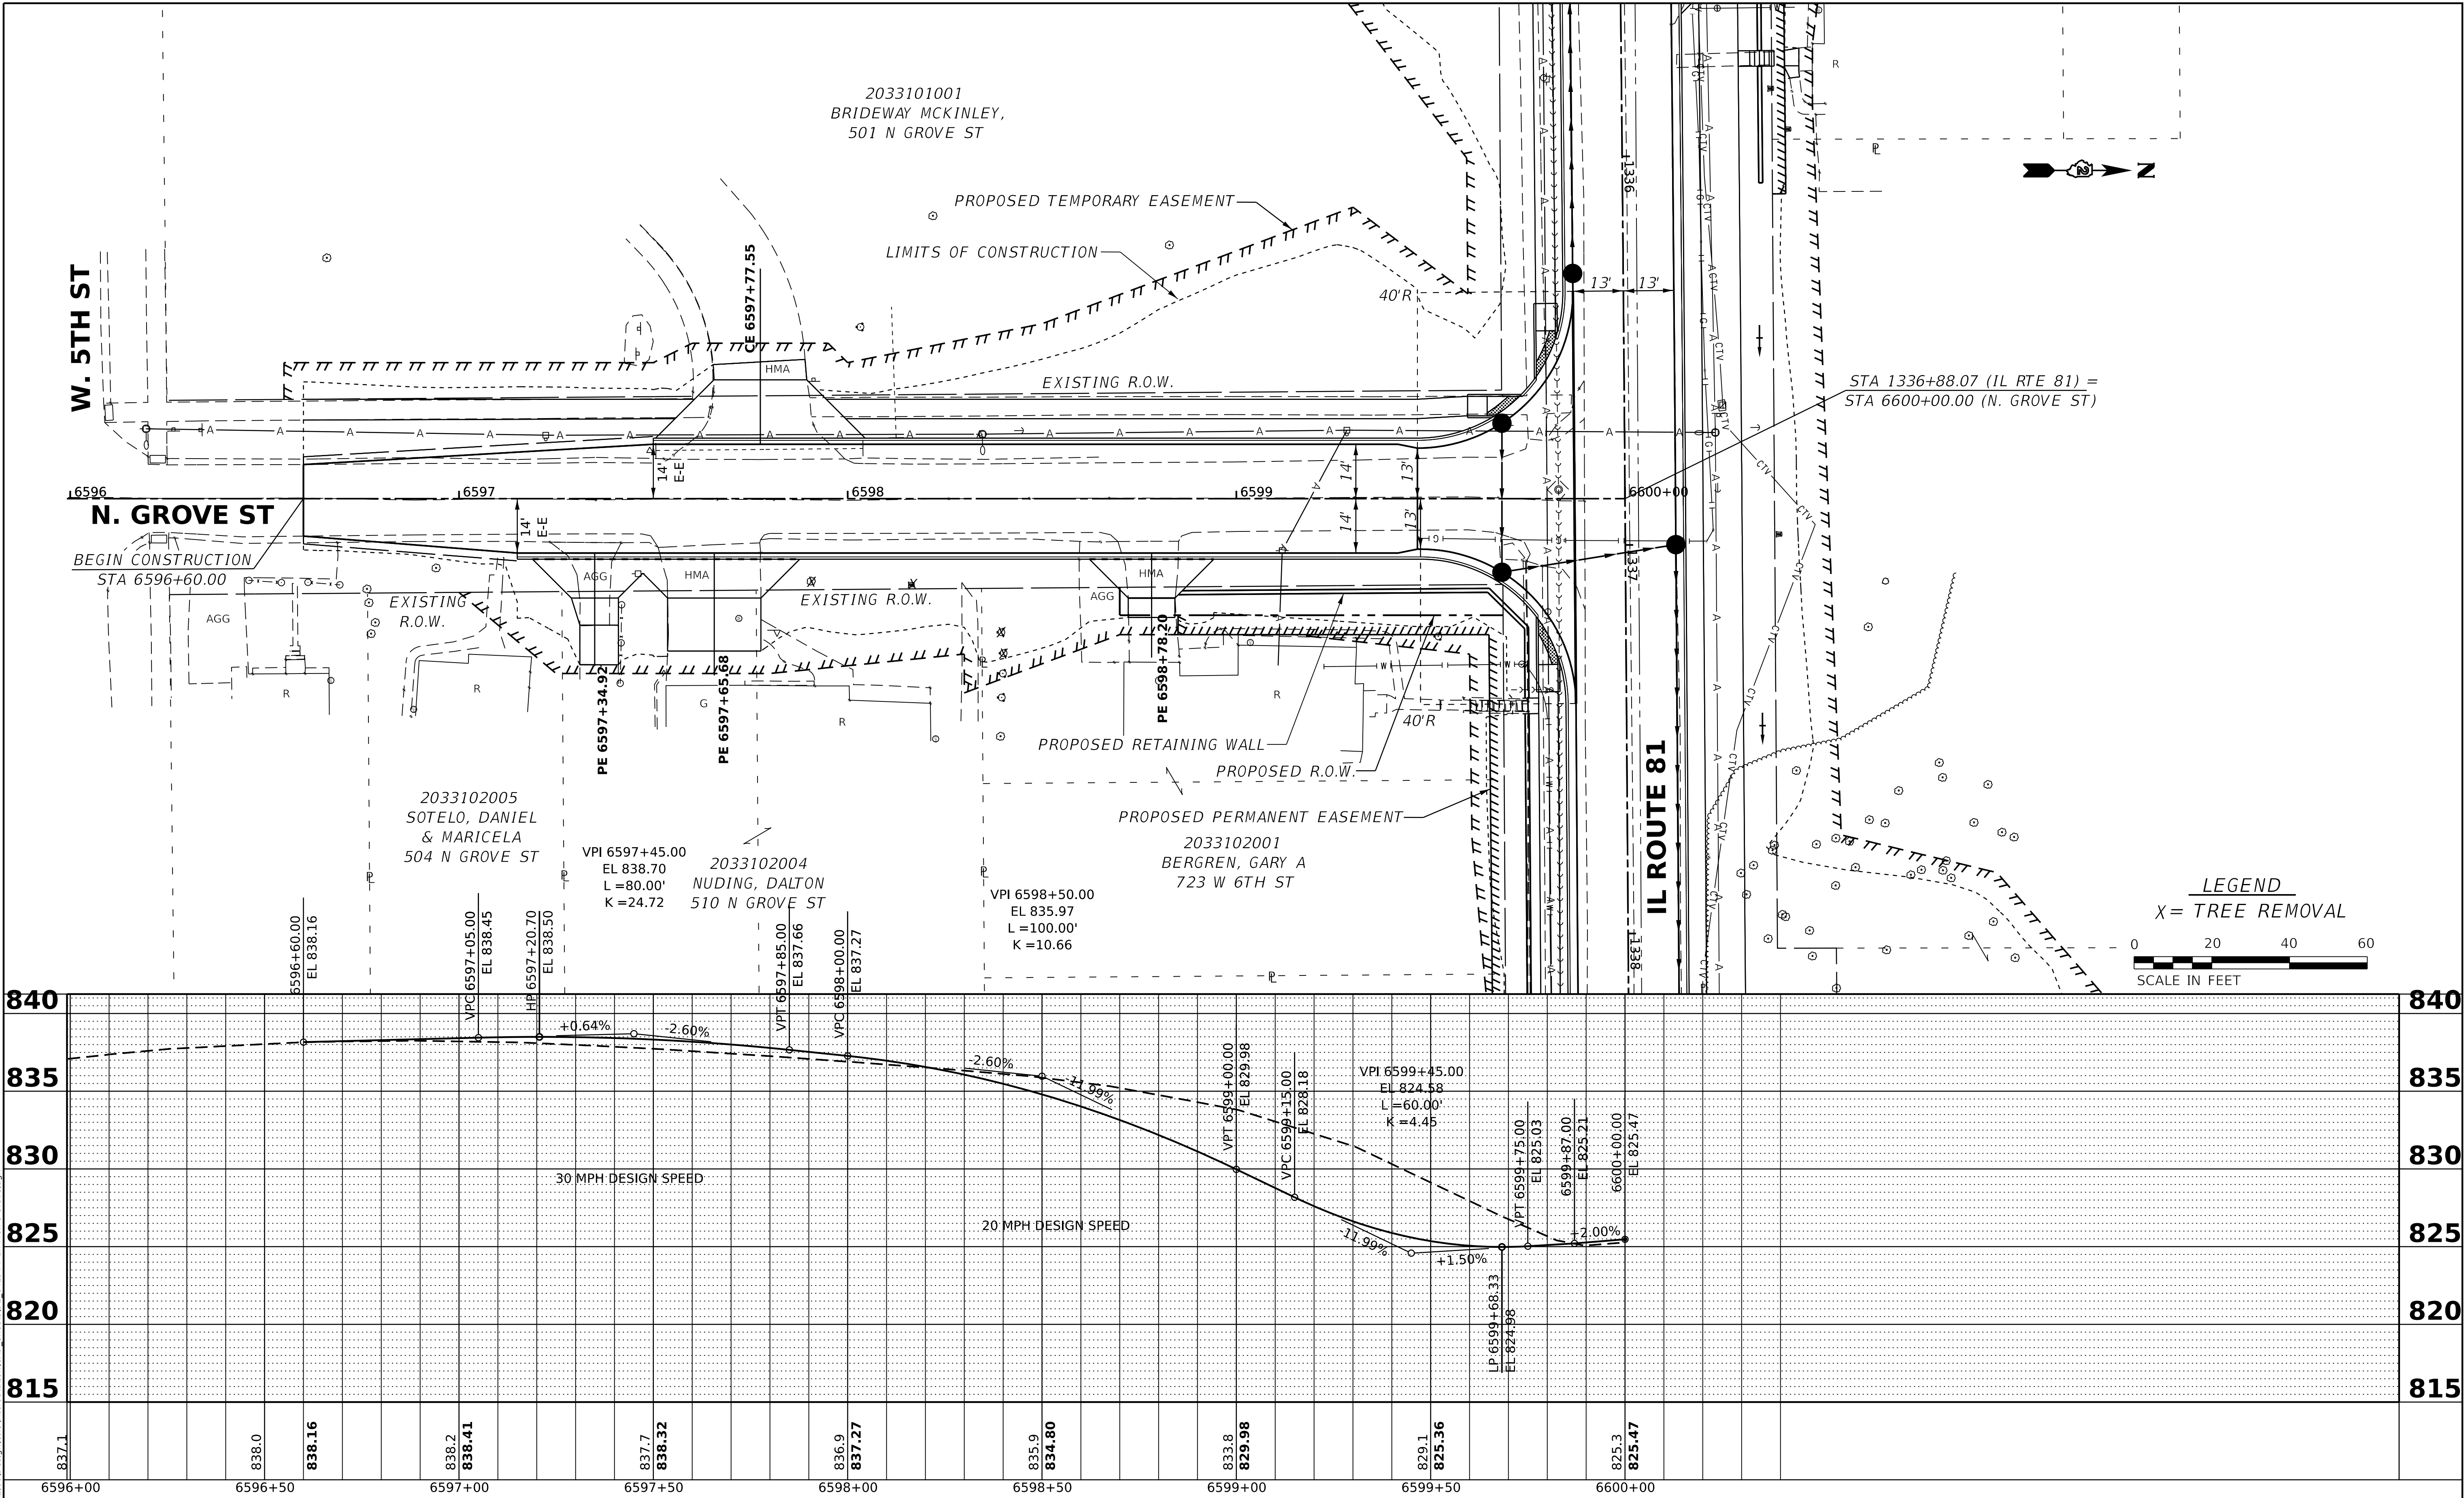

IMEG
401 E. STATE ST, 4th Floor
ROCKFORD, IL 61104
Ph: 815.965.6400
www.imegcorp.com

USER NAME	= Marc.A.Personette	DESIGNED -	PATRICK PAUSER	REVISED -	\$REVISION 1\$
		DRAWN -	PATRICK PAUSER	REVISED -	\$REVISION 2\$
PLOT SCALE	= 0.08333000 ' / in.	CHECKED -	BRAD LANGE	REVISED -	\$REVISION 3\$
PLOT DATE	= 3/7/2023	DATE -	3/7/2023	REVISED -	\$REVISION 4\$

STATE OF ILLINOIS
DEPARTMENT OF TRANSPORTATION




PLAN & PROFILE (IL ROUTE 81 / N. GROVE ST)			
SCALE: 1" = 20'	SHEET	OF	SHEETS
TO STA.	TO STA.	TO STA.	TO STA.

F.A.P. RTE.	SECTION	COUNTY	TOTAL SHEETS	SHEET NO.
611	104R	HENRY	105	29
CONTRACT NO.				
ILLINOIS FED. AID PROJECT				

PLAN	NO.	NOTE BOOK	SURVEYED	BY	DATE
			PLOTTED		
			ALIGNMENT CHECKED		
			GRADE CHECKED		
			CADD FILE NAME		

PROFILE	NO.	NOTE BOOK	SURVEYED	BY	DATE
			PLOTTED		
			GRADES CHECKED		
			STRUCTURE NOTATIONS CHKD		

MODEL: Cottage Plan [Sheet]
FILE NAME: G:\2020\20010102\00Design\Civil\MicroStation\CAD_Sheets\02_64134-Plan_Profile_Cottage.dgn

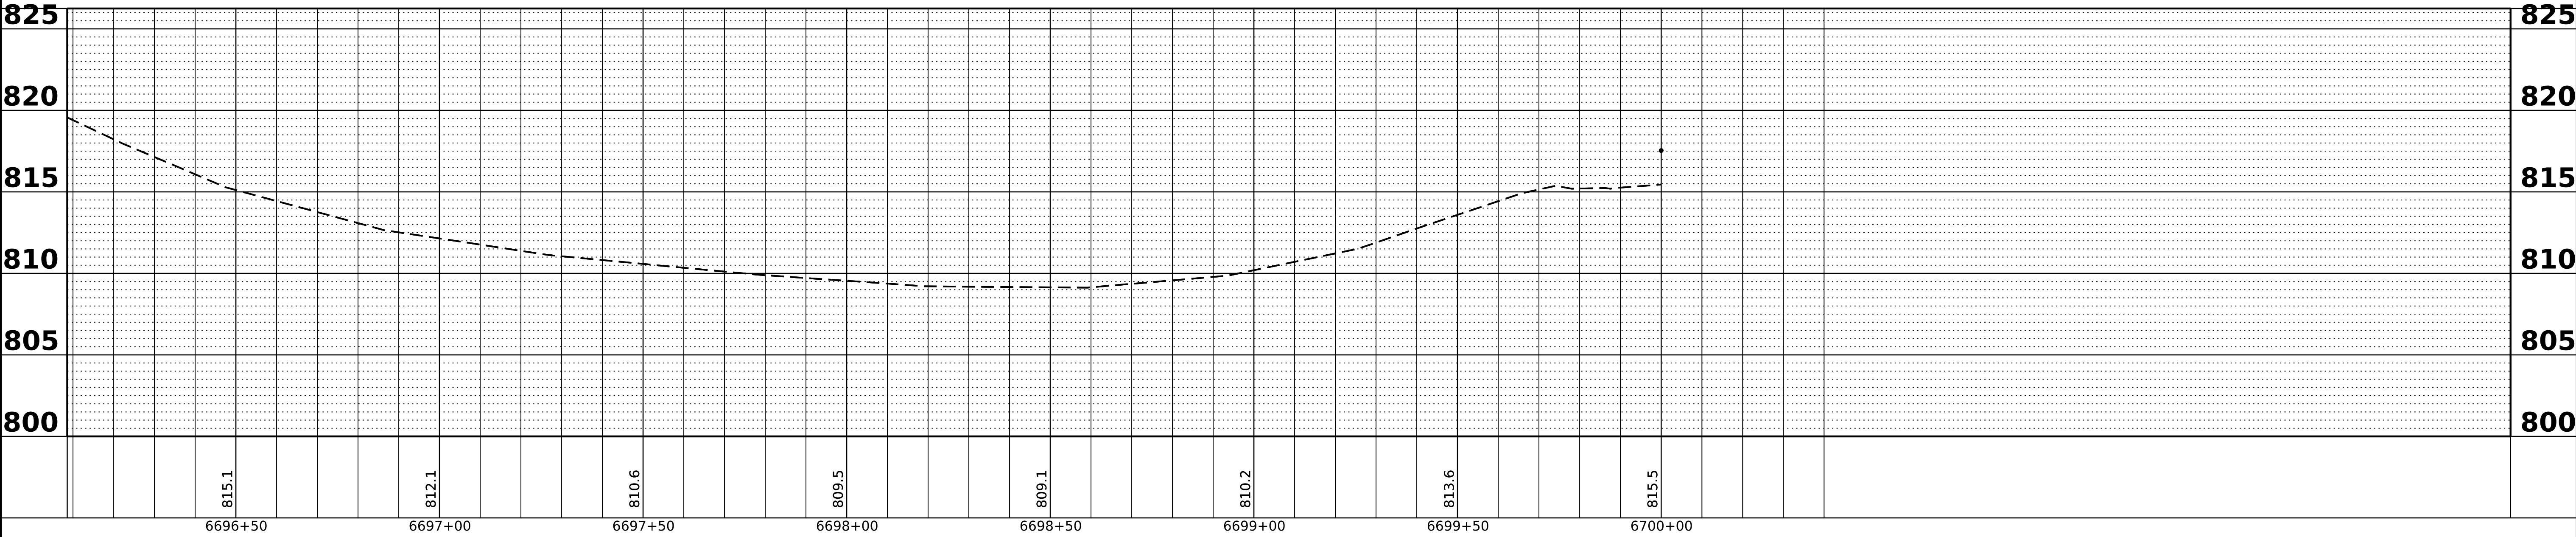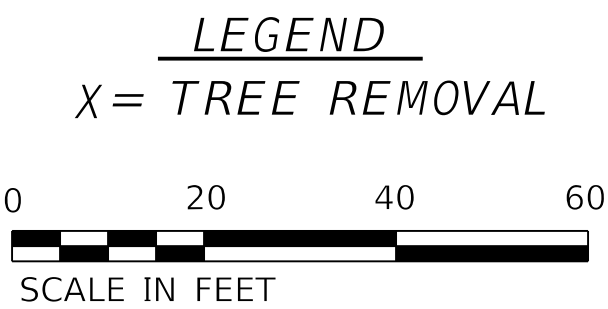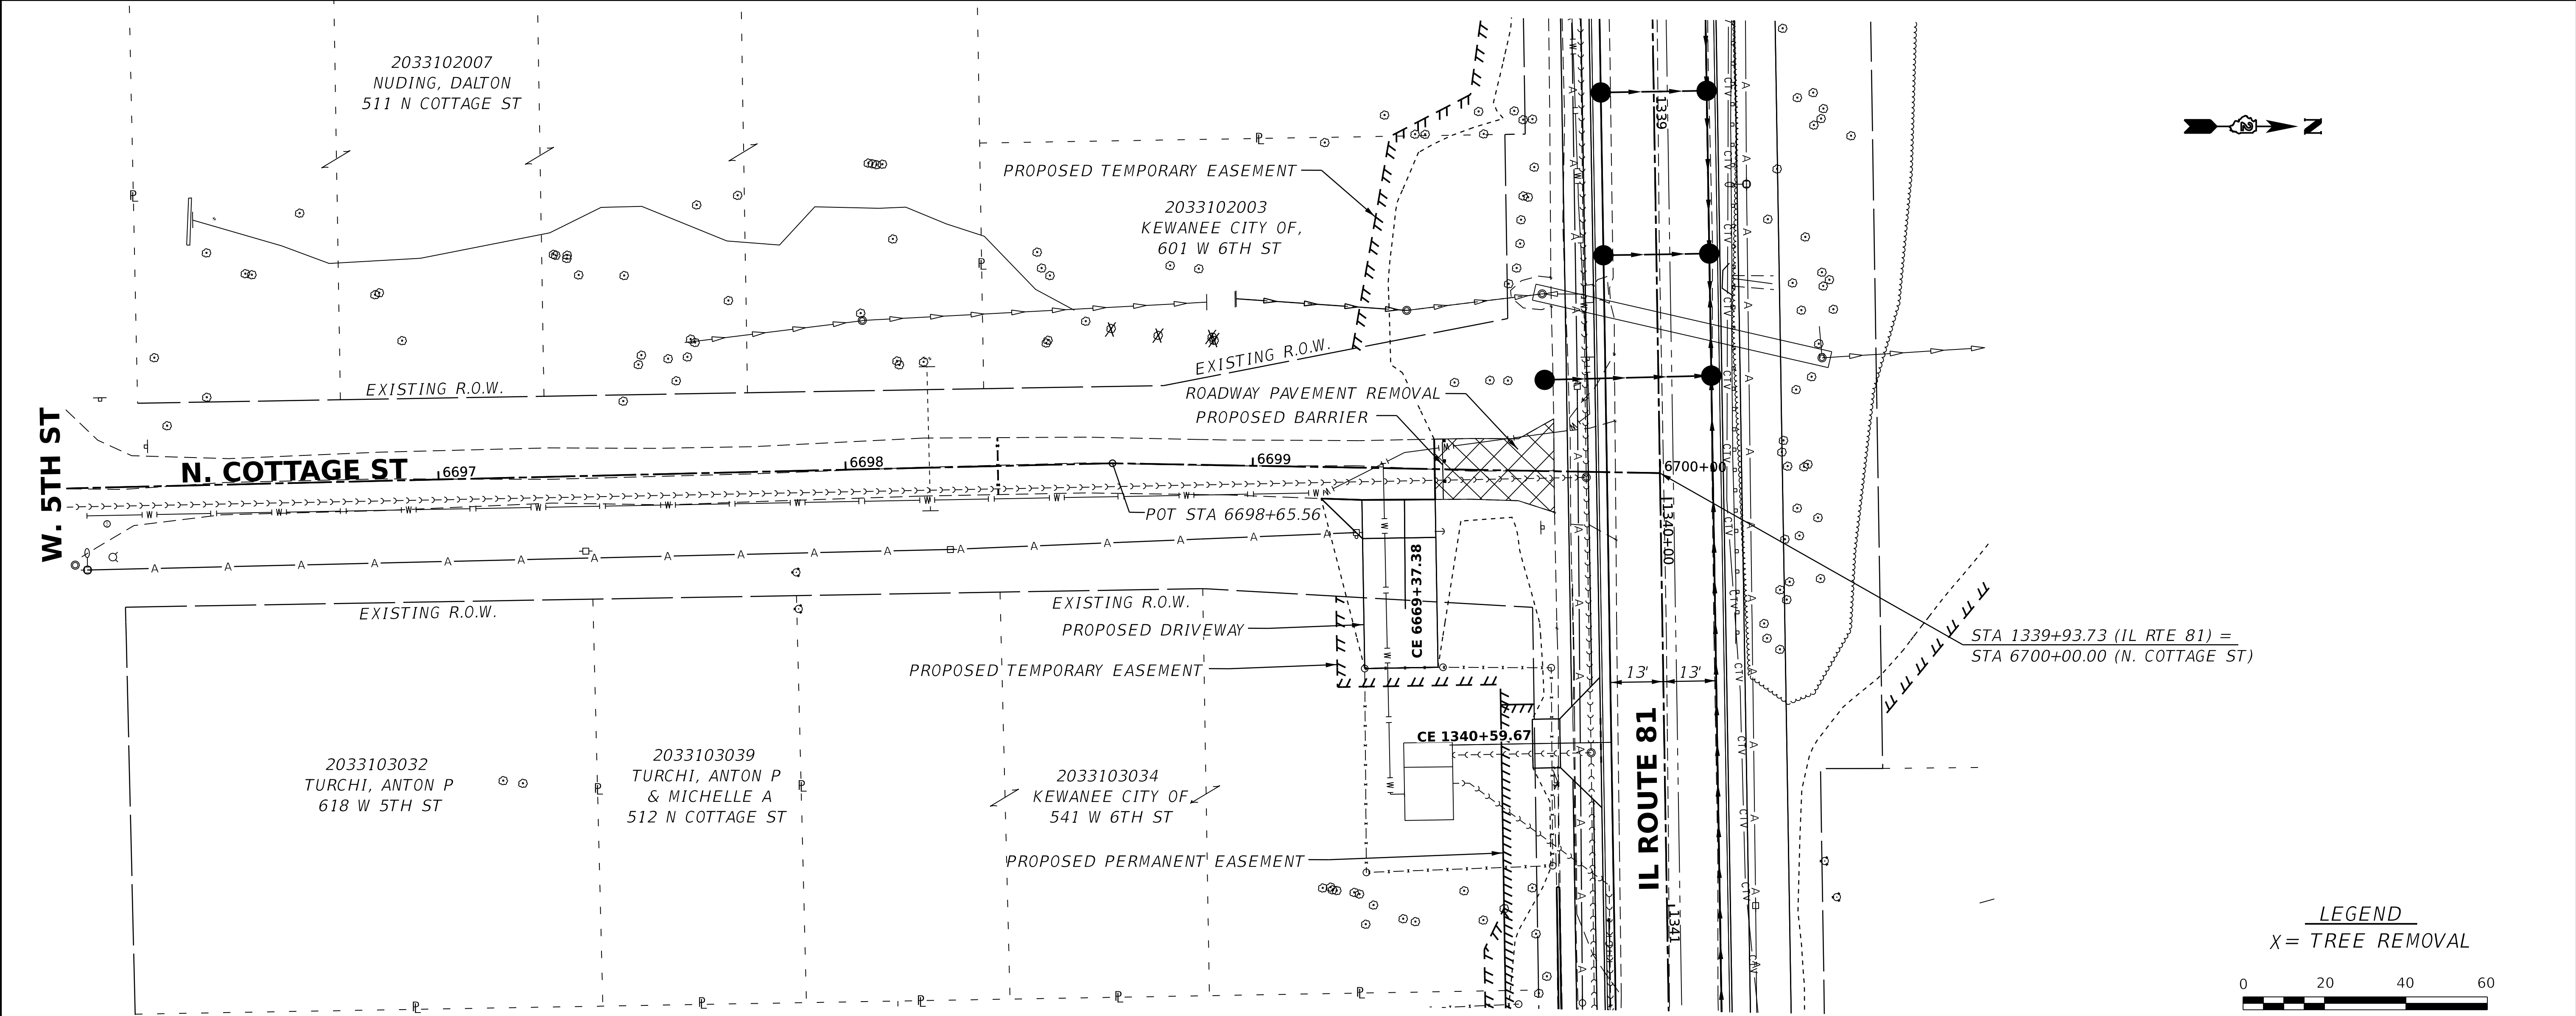

 401 E. STATE ST, 4th Floor ROCKFORD, IL 61104 PH: 815.965.6400 www.imegcorp.com	USER NAME = Marc.A.Personette		DESIGNED - PATRICK PAUSER	REVISED - \$REVISION 1\$	STATE OF ILLINOIS DEPARTMENT OF TRANSPORTATION	PLAN & PROFILE (IL ROUTE 81 /N. COTTAGE ST)				F.A.P. RTE.	SECTION	COUNTY	TOTAL SHEETS	SHEET NO.
			DRAWN - PATRICK PAUSER	REVISED - \$REVISION 2\$		611	104R	HENRY	105	30				
	PLOT SCALE = 0.08333000' / in.		CHECKED - BRAD LANGE	REVISED - \$REVISION 3\$		CONTRACT NO.								
	PLOT DATE = 3/7/2023		DATE - 3/7/2023	REVISED - \$REVISION 4\$		ILLINOIS FED. AID PROJECT								
									SCALE: 1" = 20'	SHEET	OF	SHEETS	STA.	TO STA.