
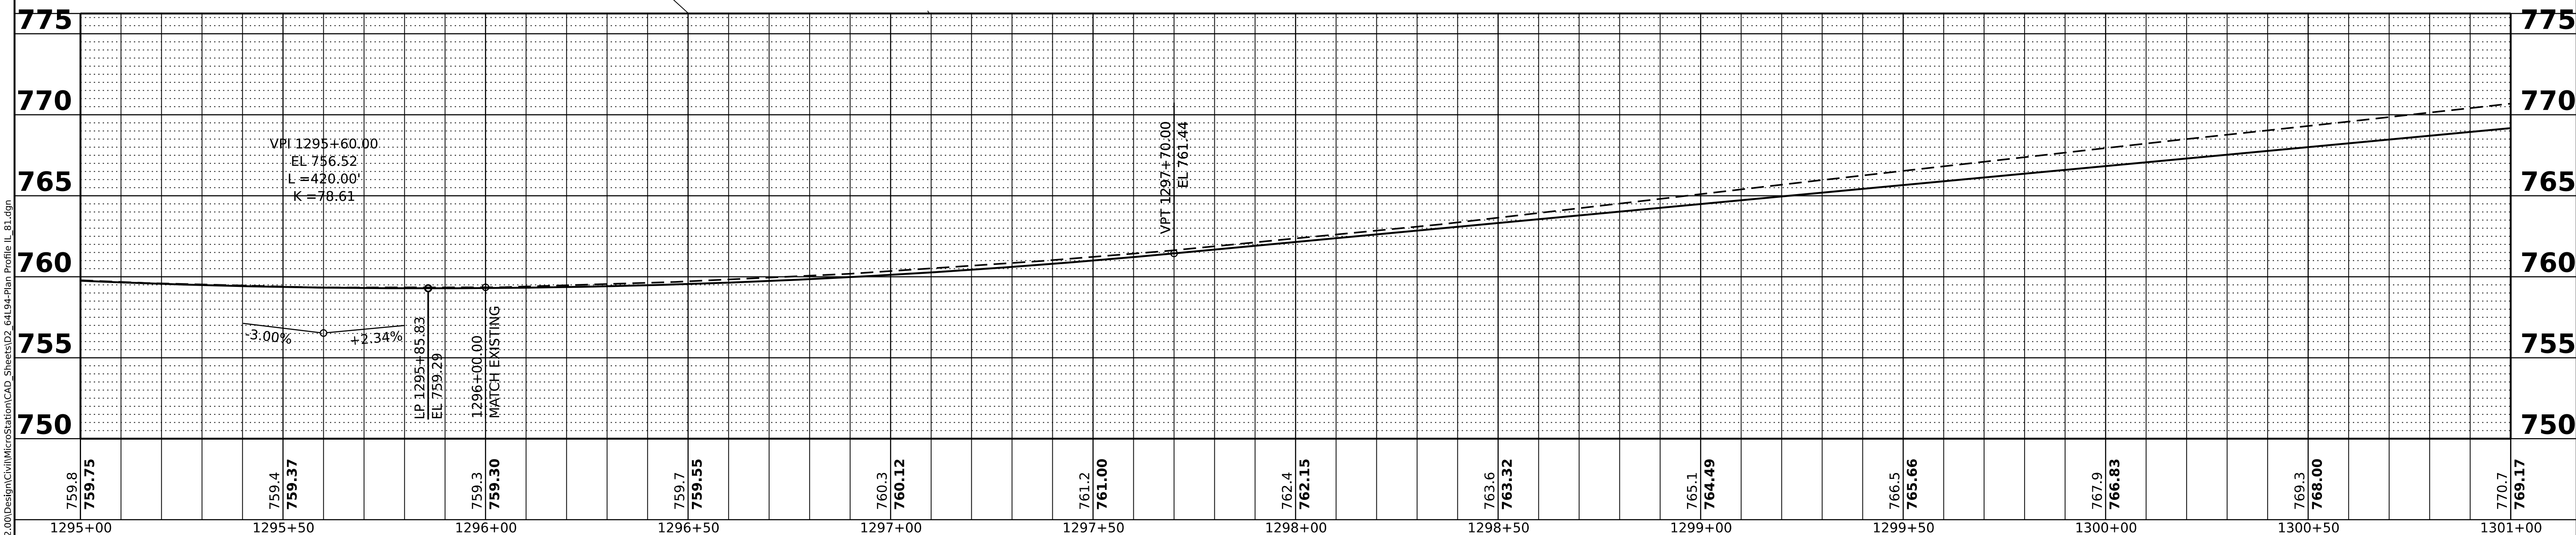


PLAN	SURVEYED	BY	DATE
	PLOTTED		
	ALIGNMENT CHECKED		
	GRADES CHECKED		
	CADD FILE NAME		
	NO.		

PROFILE	SURVEYED	BY	DATE
	PLOTTED		
	GRADES CHECKED		
	STRUCTURE NOTATIONS CHKD		
	NO.		

2029300011
CERNOVICH, KIM

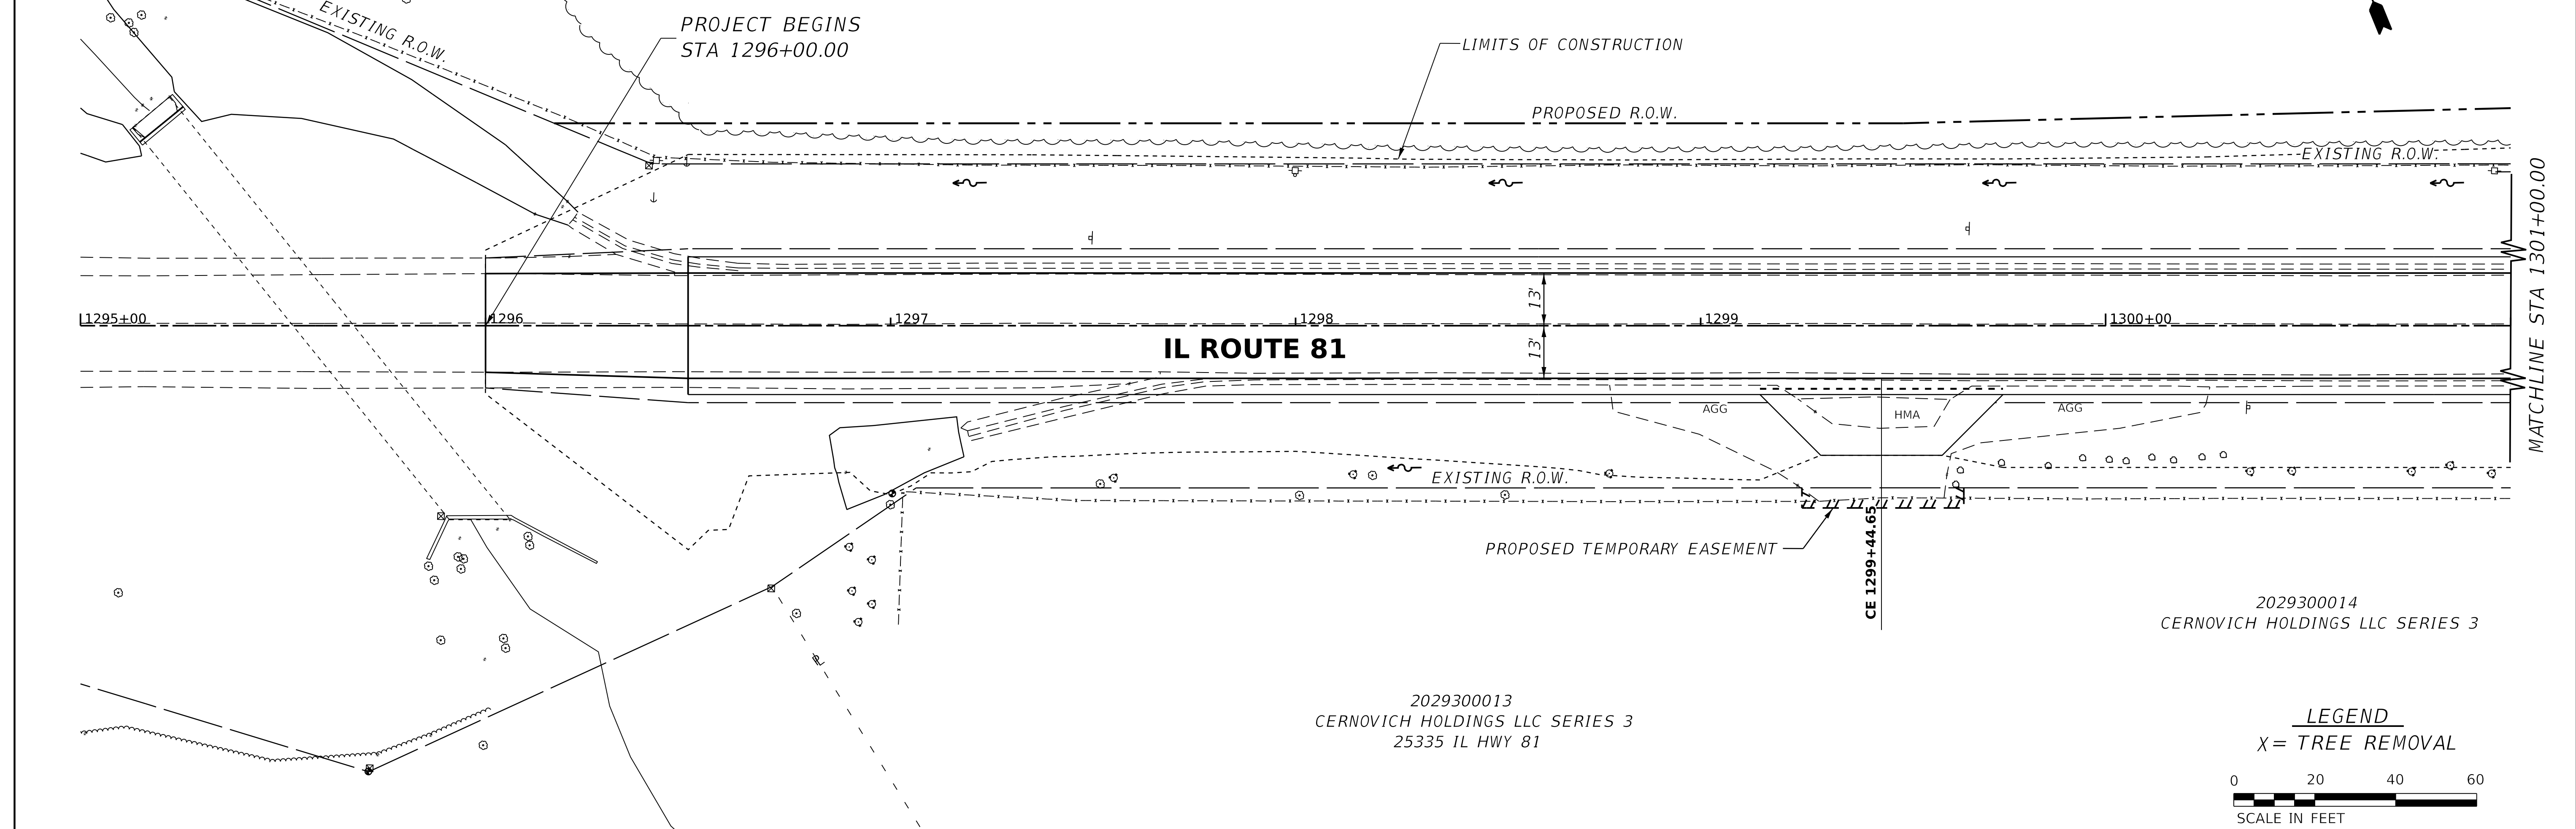

MODEL: Plan 64 [Sheet]
FILE NAME: G:\2020\20001022\00Design\Civil\MicroStation\CAD_Sheets\02_64\94-Plan_Profile_IL_81.dgn



401 E. STATE ST. 4th Floor
ROCKFORD, IL 61104
PH: 815.965.6400
www.imegcorp.com

USER NAME	= Marc.A.Personette
PLOT SCALE	= 0.08333000 ' / in.
PLOT DATE	= 3/7/2023

DESIGNED -	PATRICK PAUSER
DRAWN -	PATRICK PAUSER
CHECKED -	BRAD LANGE
DATE -	3/7/2023

REVISED -	\$REVISION 1\$
REVISED -	\$REVISION 2\$
REVISED -	\$REVISION 3\$
REVISED -	\$REVISION 4\$

STATE OF ILLINOIS
DEPARTMENT OF TRANSPORTATION

PLAN & PROFILE
(IL ROUTE 81)


SCALE: 1" = 20' SHEET OF SHEETS STA. TO STA.

F.A.P. RTE.	SECTION	COUNTY	TOTAL SHEETS	SHEET NO.
611	104R	HENRY	105	9
CONTRACT NO.				
ILLINOIS FED. AID PROJECT				

PLAN	SURVEYED	BY	DATE
	PLOTTED		
	ALIGNMENT CHECKED		
	GRADES CHECKED		
	STRUCTURE NOTATIONS CHKD		
	NOTE BOOK NO.		
	CADD FILE NAME		



PROFILE	SURVEYED	BY	DATE
	PLOTTED		
	GRADES CHECKED		
	STRUCTURE NOTATIONS CHKD		
	NOTE BOOK NO.		
	CADD FILE NAME		

MODEL: Plan 65 [Sheet]
FILE NAME: G:\2020\20001022\00Design\Civil\MicroStation\CAD Sheets\02_64\94-Plan Profile L 81.dgn

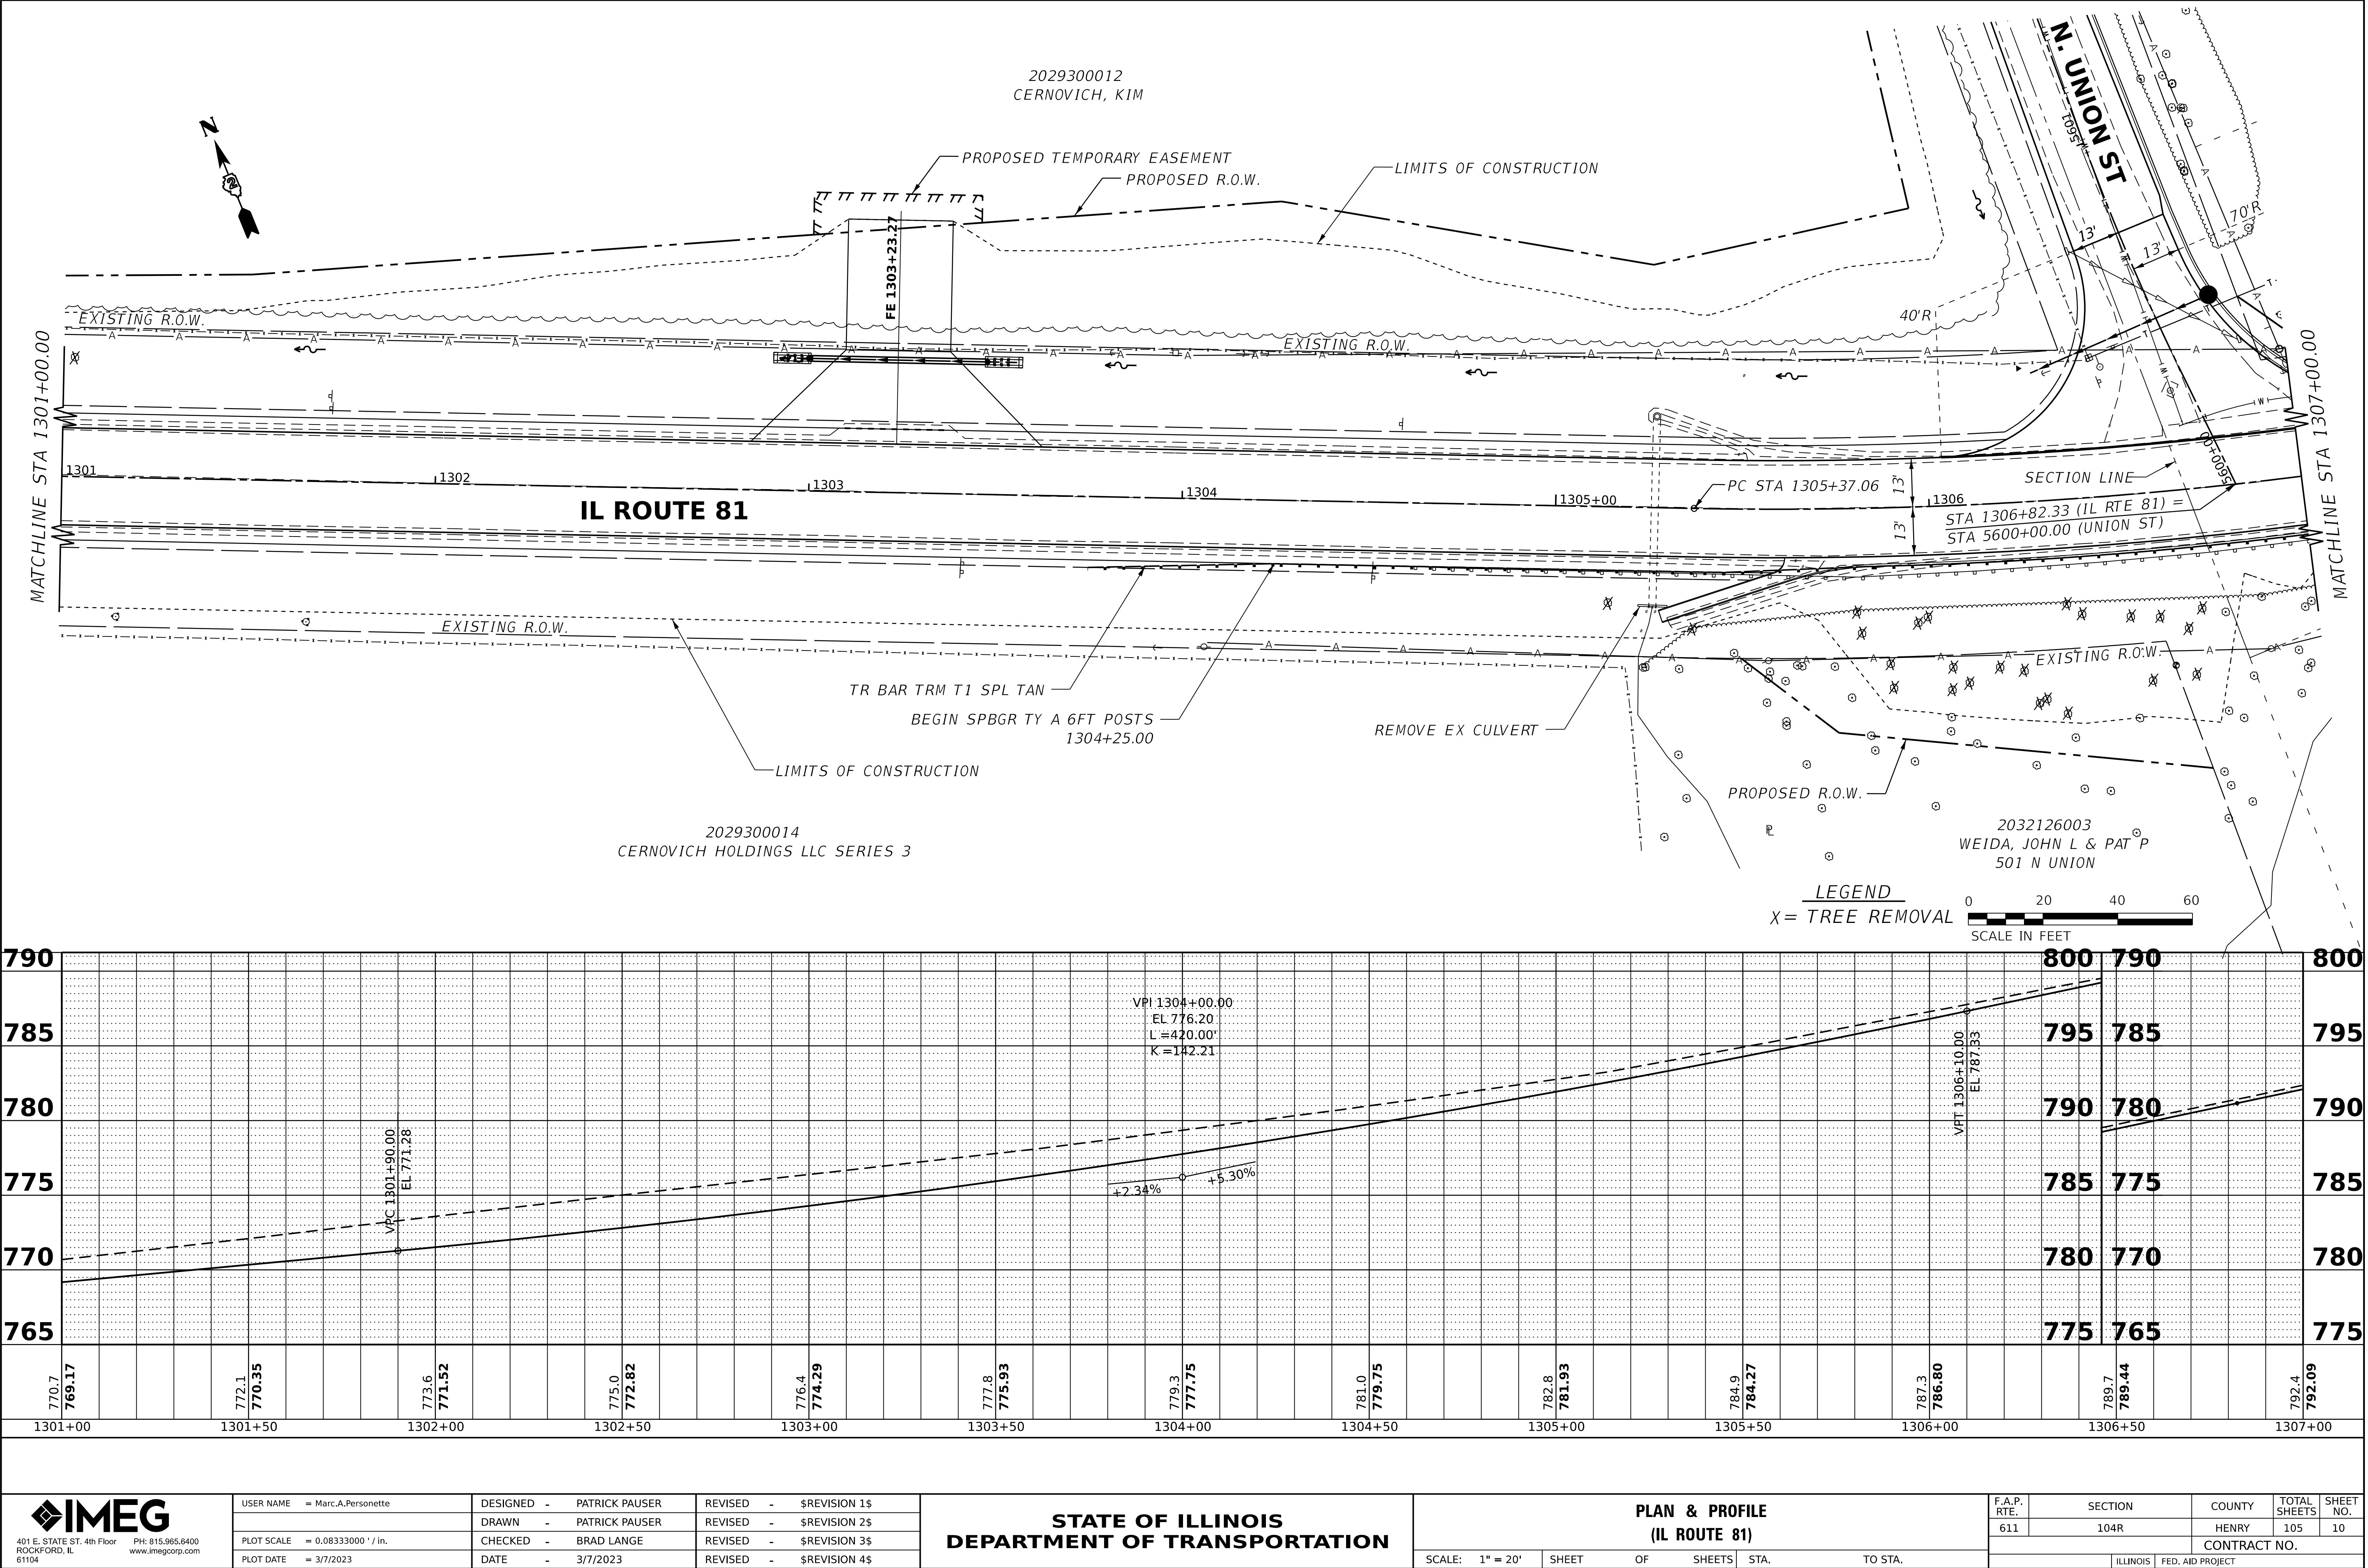

PLAN	SURVEYED PLOTTED ALIGNMENT CHECKED GRADE CHECKED CADD FILE NAME	BY	DATE

PROFILE	SURVEYED PLOTTED GRADES CHECKED STRUCTURE NOTATIONS CHKD	BY	DATE

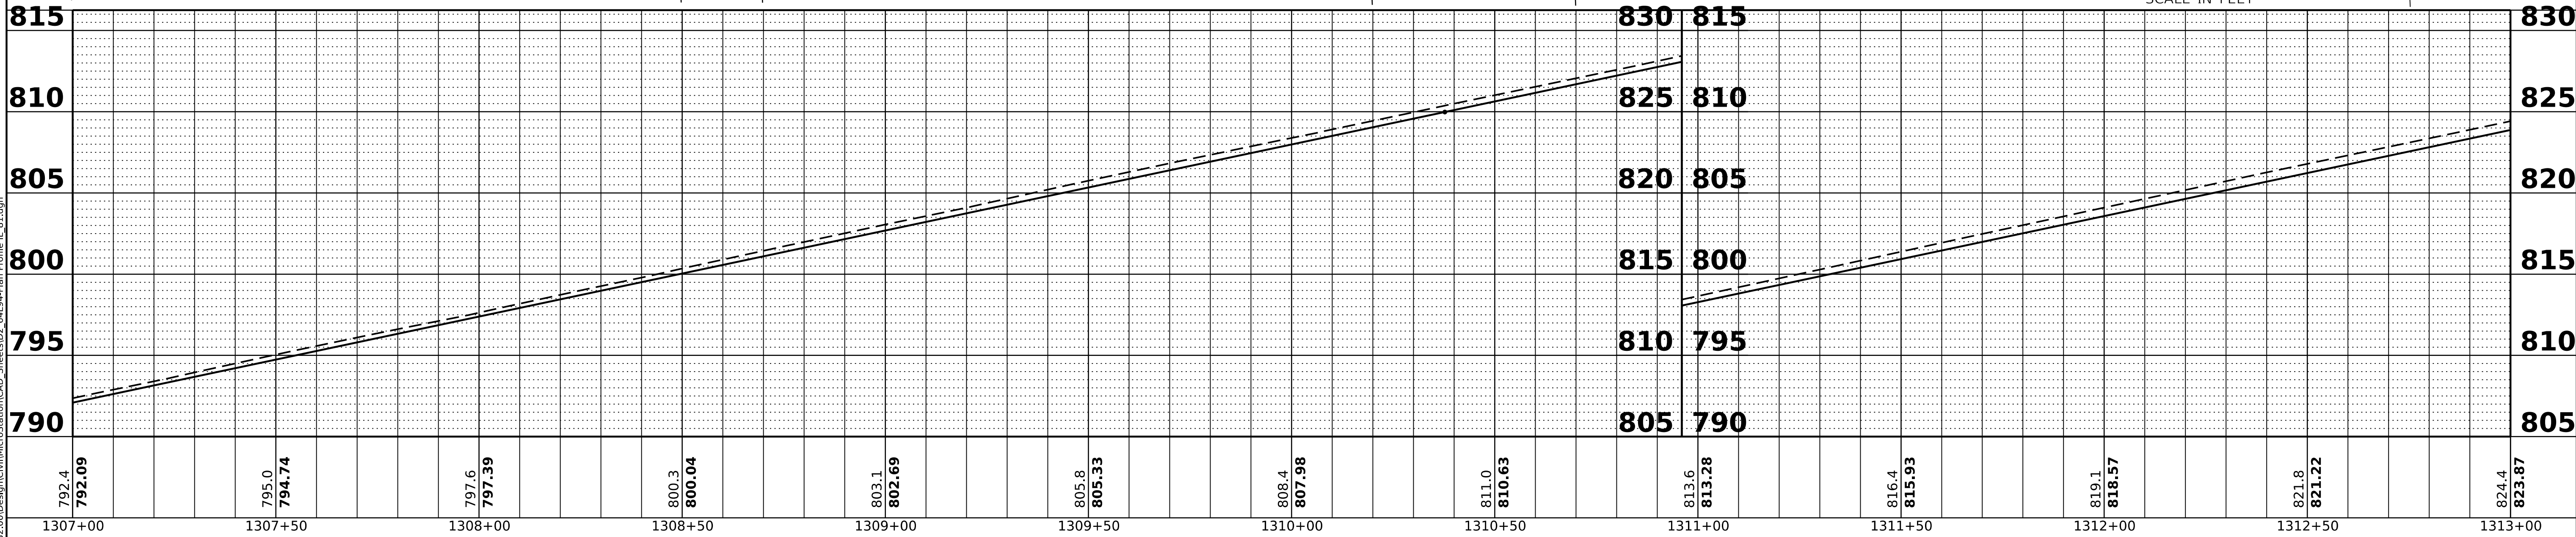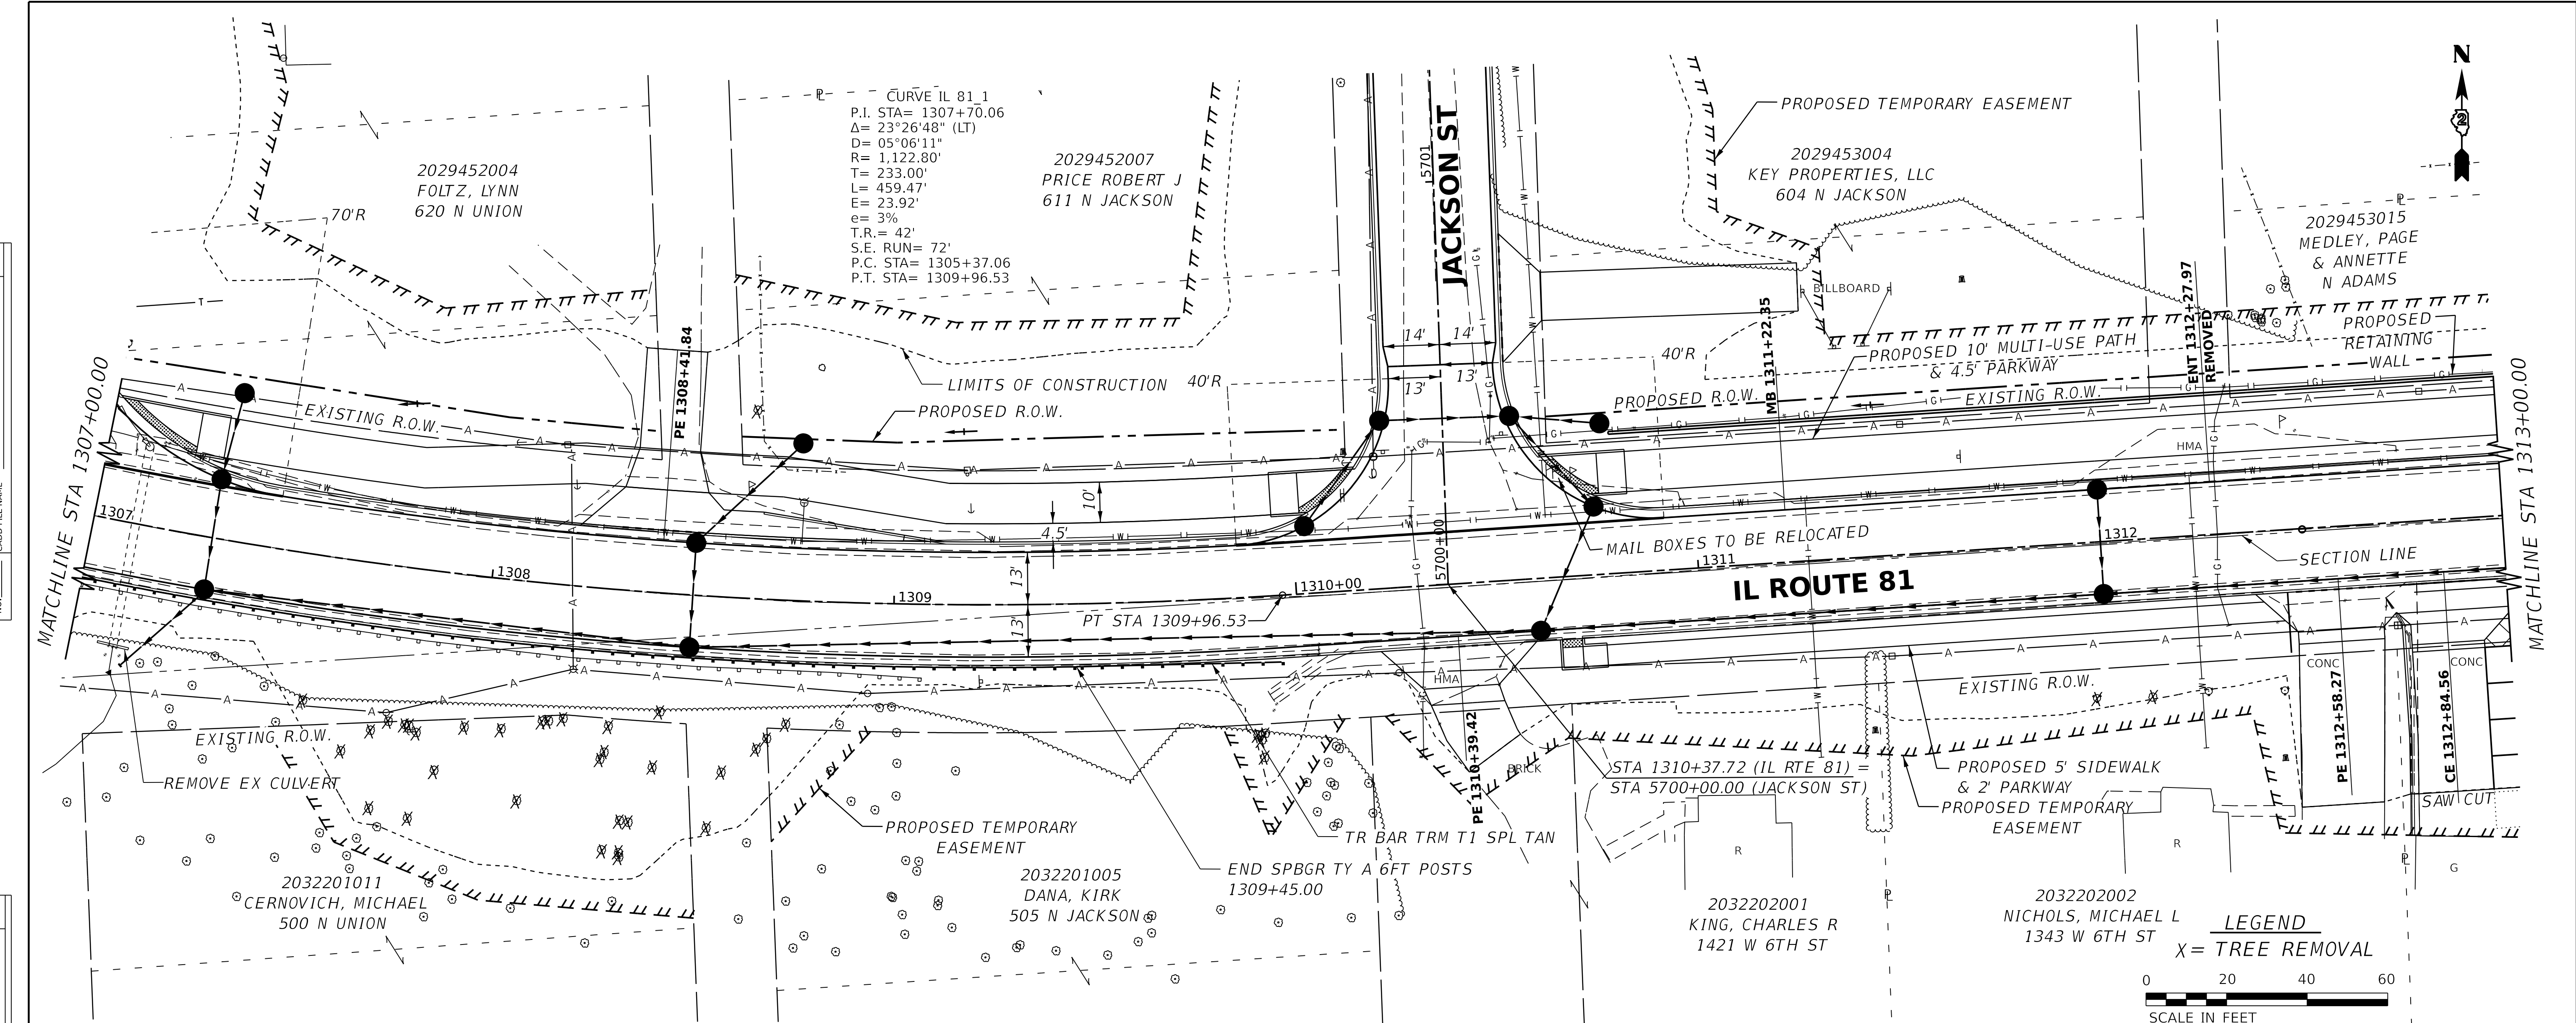

MODEL: Plan 66 [Sheet]
FILE NAME: G:\2020\2001\02\00\Design\Civil\MicroStation\CAD Sheets\02_64\94-Plan Profile IL 81.dgn



401 E. STATE ST. 4th Floor
ROCKFORD, IL 61104

PH: 815.985.6400
www.imegcorp.com

USER NAME = Marc.A.Personette

DESIGNED - PATRICK PAUSER

DRAWN - PATRICK PAUSER

CHECKED - BRAD LANGE

DATE - 3/7/2023

REVISED - \$REVISION 1\$

REVISED - \$REVISION 2\$

REVISED - \$REVISION 3\$

REVISED - \$REVISION 4\$



STATE OF ILLINOIS
DEPARTMENT OF TRANSPORTATION

PLAN & PROFILE
(IL ROUTE 81)

SCALE: 1" = 20' SHEET OF SHEETS STA. TO STA.

F.A.P. RTE.	SECTION	COUNTY	TOTAL SHEETS	SHEET NO.
611	104R	HENRY	105	11
CONTRACT NO.				
ILLINOIS FED. AID PROJECT				

PROFILE	SURVEYED _____	BY _____	DATE _____
	PLOTTED _____		
NOTE BOOK	GRADES CHECKED _____		
NO. _____	B.M. NOTED _____		
	STRUCTURE NOTAT'NS CHK'D _____		

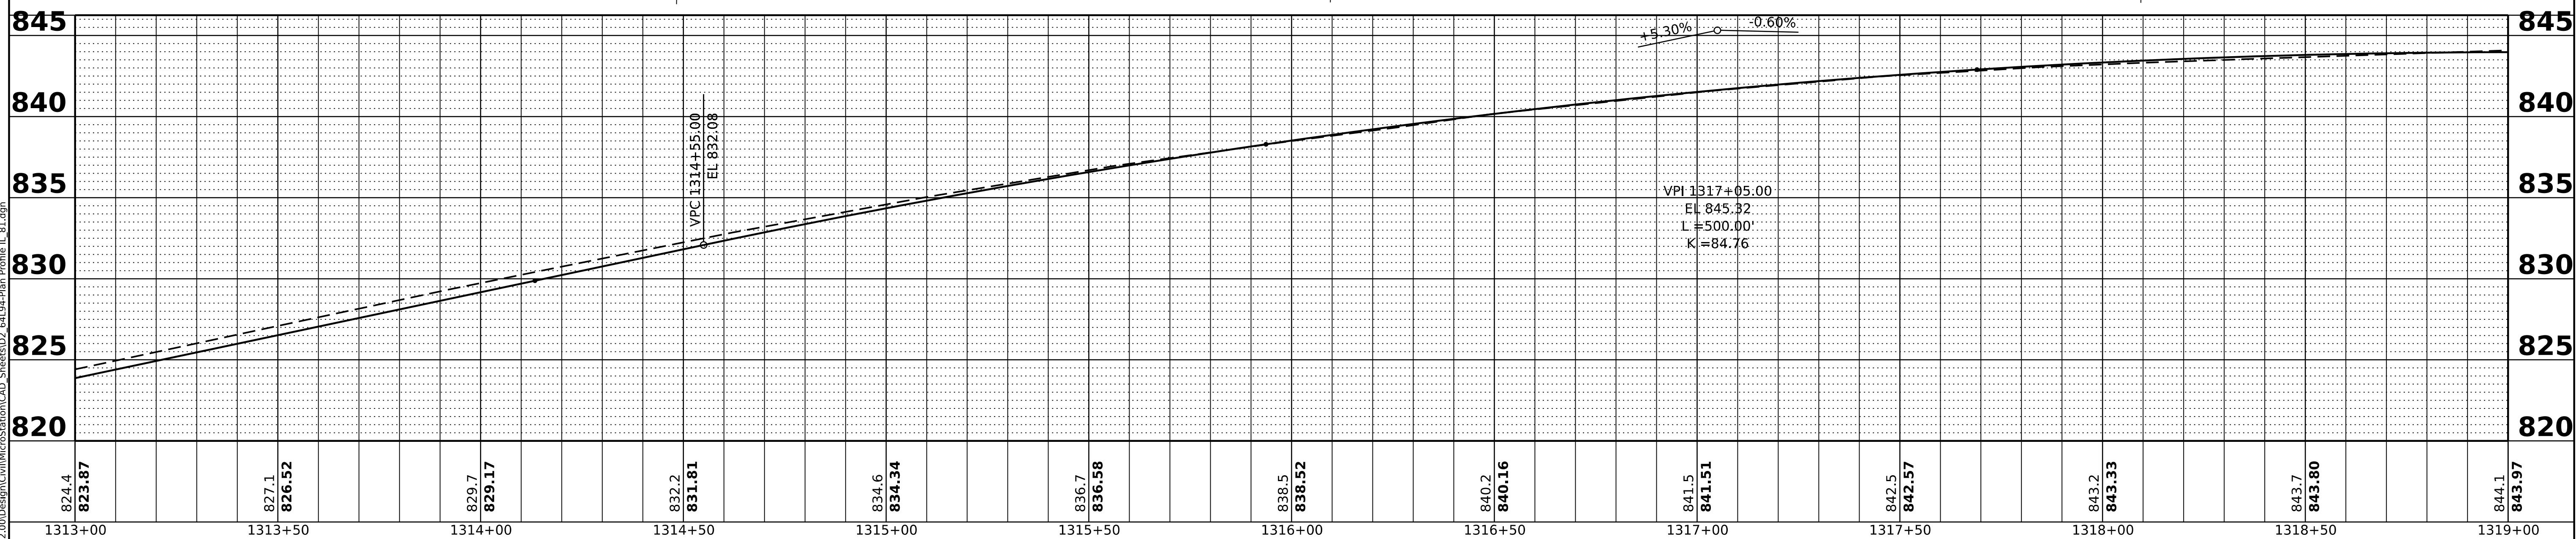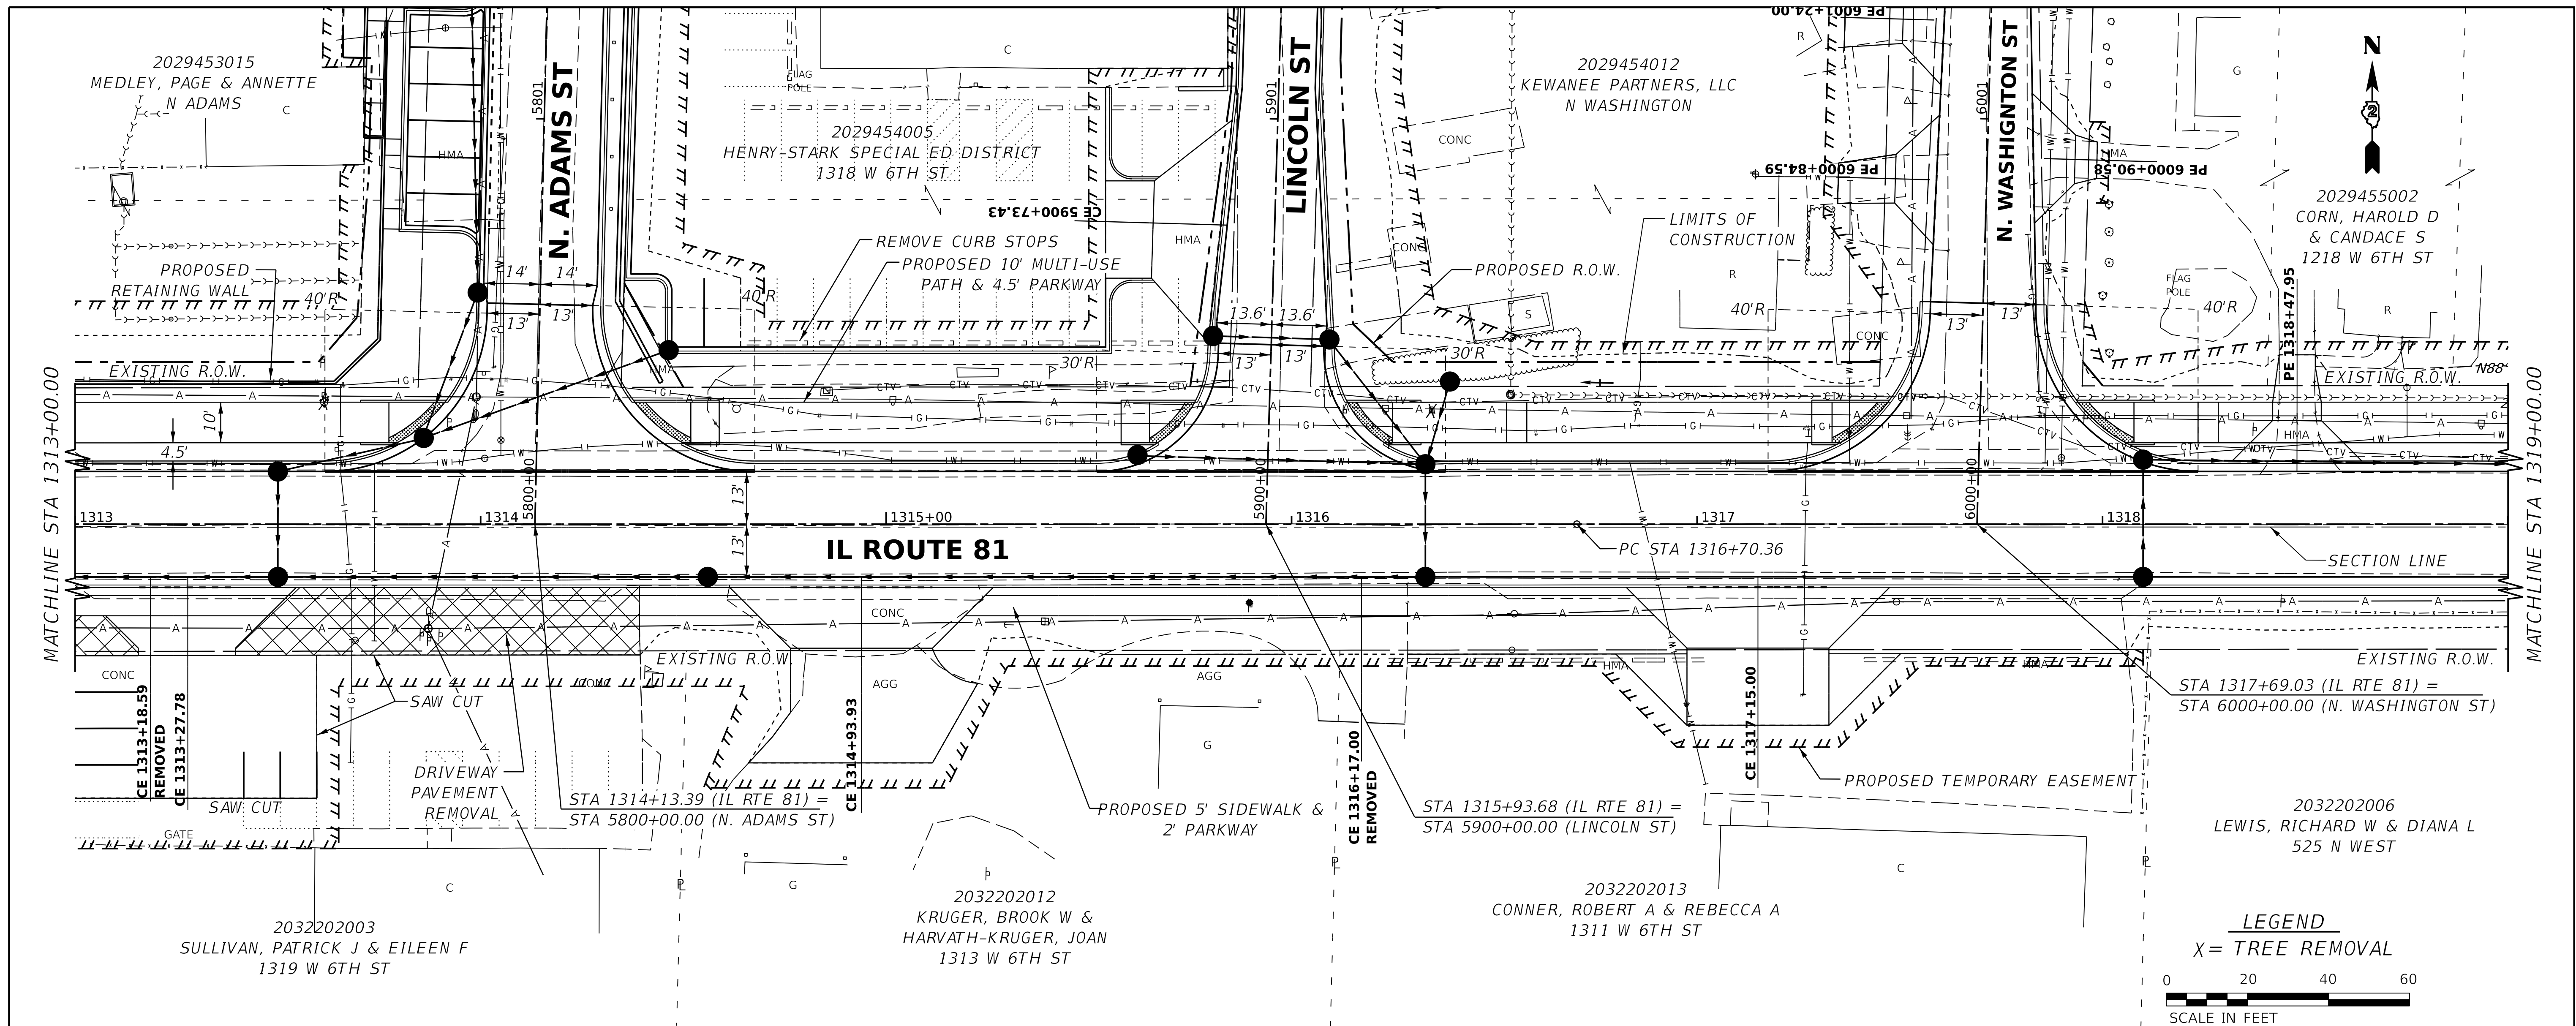

MODEL: Plan 67 (Sheet)

FILE NAME: GS202015



401 E. STATE ST. 4th Floor

PH: 815.965.6400

ROCKFORD, IL

www.imegcorp.com


61104

USER NAME = Marc.A.Personette	DESIGNED - PATRICK PAUSER	REVISED - \$REVISION 1\$	STATE OF ILLINOIS DEPARTMENT OF TRANSPORTATION	PLAN & PROFILE (IL ROUTE 81)				F.A.P. RTE.	SECTION	COUNTY	TOTAL SHEETS	SHEET NO.
	DRAWN - PATRICK PAUSER	REVISED - \$REVISION 2\$						611	104R	HENRY	105	12
PLOT SCALE = 0.08333000' / in.	CHECKED - BRAD LANGE	REVISED - \$REVISION 3\$		CONTRACT NO.								
PLOT DATE = 3/7/2023	DATE - 3/7/2023	REVISED - \$REVISION 4\$		SCALE: 1" = 20'	SHEET	OF	SHEETS	STA.	TO STA.	ILLINOIS	FED. AID PROJECT	

PLAN	SURVEYED	BY	DATE
NOTED	PLOTTED		
NO.	ALIGNED		
	CHECKED		
	CAD FILE NAME		

PROFILE	SURVEYED	BY	DATE
NOTED	PLOTTED		
NO.	GRADES CHECKED		
	STRUCTURE NOTATIONS CHKD		

MODEL: Plan 68 [Sheet]
FILE NAME: G:\2020\20001022\00Design\Civil\MicroStation\CAD_Sheets\02_64194-Plan_Profile_IL_81.dgn

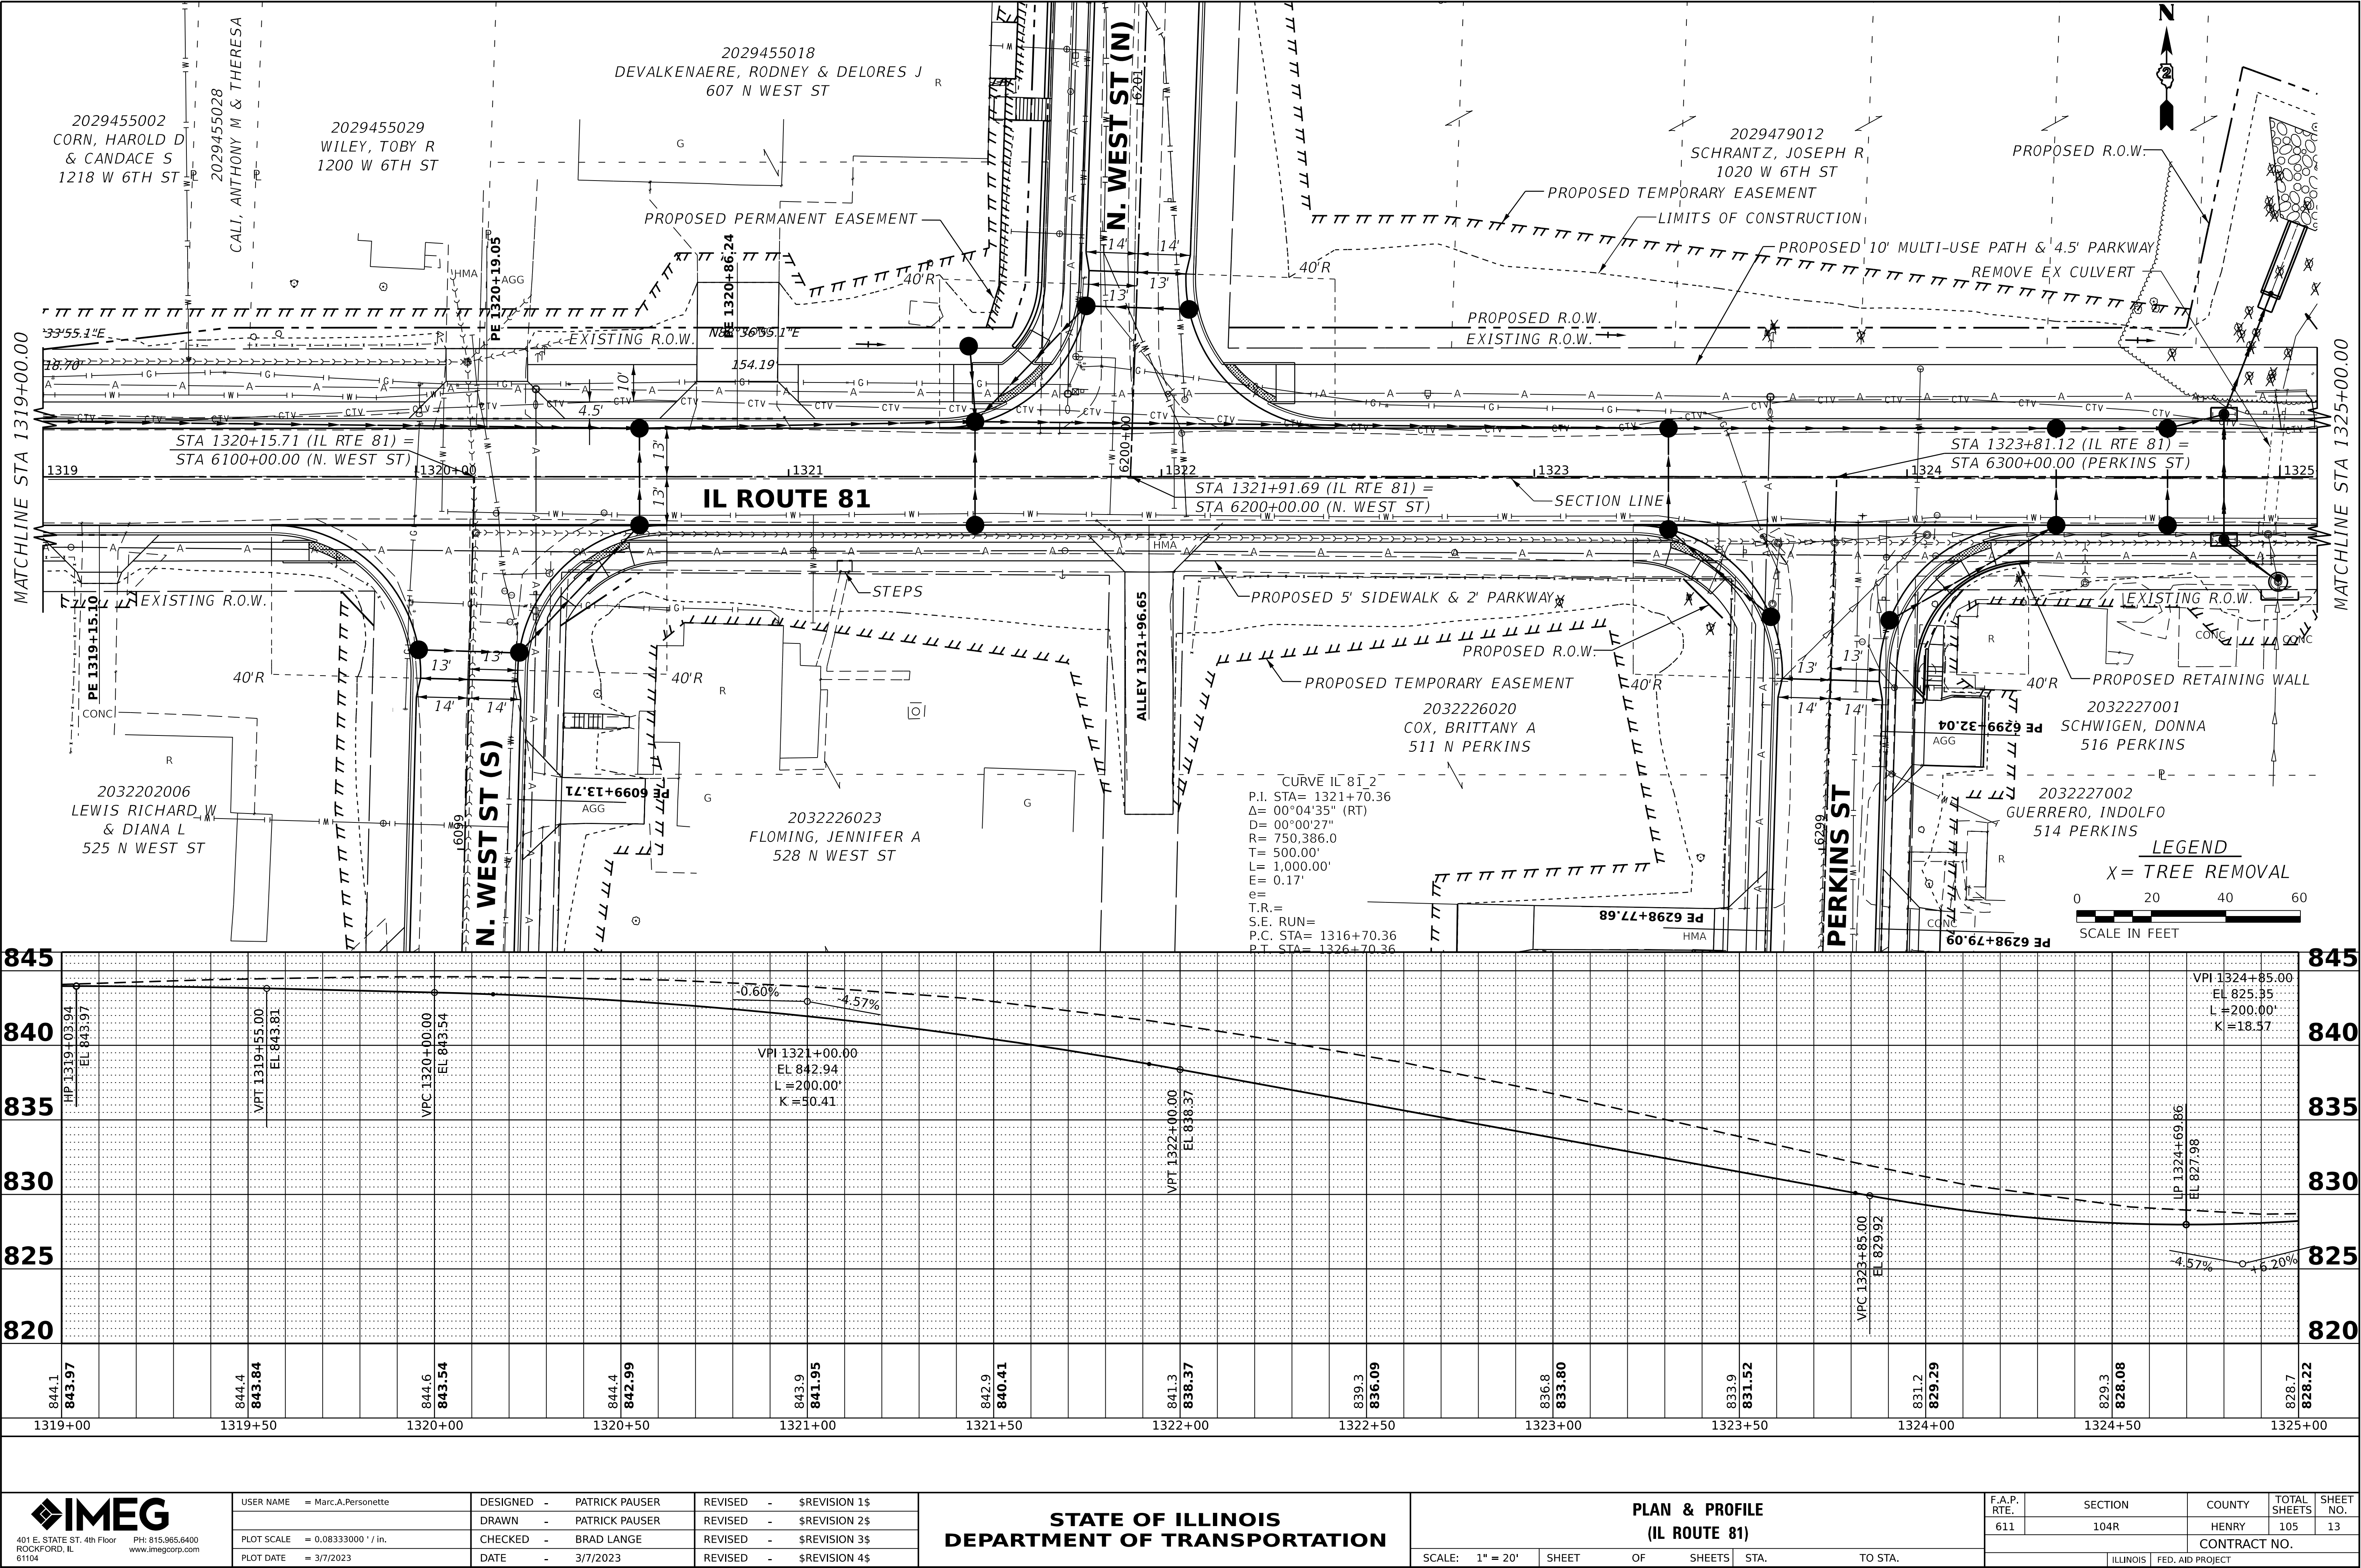

401 E. STATE ST. 4th Floor
ROCKFORD, IL 61104
PH: 815.965.6400
www.imegcorp.com

USER NAME = Marc.A.Personette
PLOT SCALE = 0.08333000" / in.
PLOT DATE = 3/7/2023

DESIGNED - PATRICK PAUSER
DRAWN - PATRICK PAUSER
CHECKED - BRAD LANGE
DATE - 3/7/2023

REVISED - \$REVISION 1\$
REVISED - \$REVISION 2\$
REVISED - \$REVISION 3\$
REVISED - \$REVISION 4\$

STATE OF ILLINOIS
DEPARTMENT OF TRANSPORTATION

PLAN & PROFILE
(IL ROUTE 81)


SCALE: 1" = 20' SHEET OF SHEETS STA. TO STA.

F.A.P. RTE.	SECTION	COUNTY	TOTAL SHEETS	SHEET NO.
611	104R	HENRY	105	13
CONTRACT NO.				
ILLINOIS FED. AID PROJECT				

PLAN	SURVEYED	BY	DATE
	PLOTTED		
	ALIGNED		
	CHECKED		
	FILED		
	CADD FILE NAME		
	NO.		

PROFILE	SURVEYED	BY	DATE
	PLOTTED		
	GRADES CHECKED		
	STRUCTURE NOTATIONS CHKD		
	NO.		

MODEL: Plan 69 [Sheet]
FILE NAME: G:\2020\202001022\00Design\Civil\MicroStation\CAD Sheets\02_64\94-Plan Profile IL 81.dgn

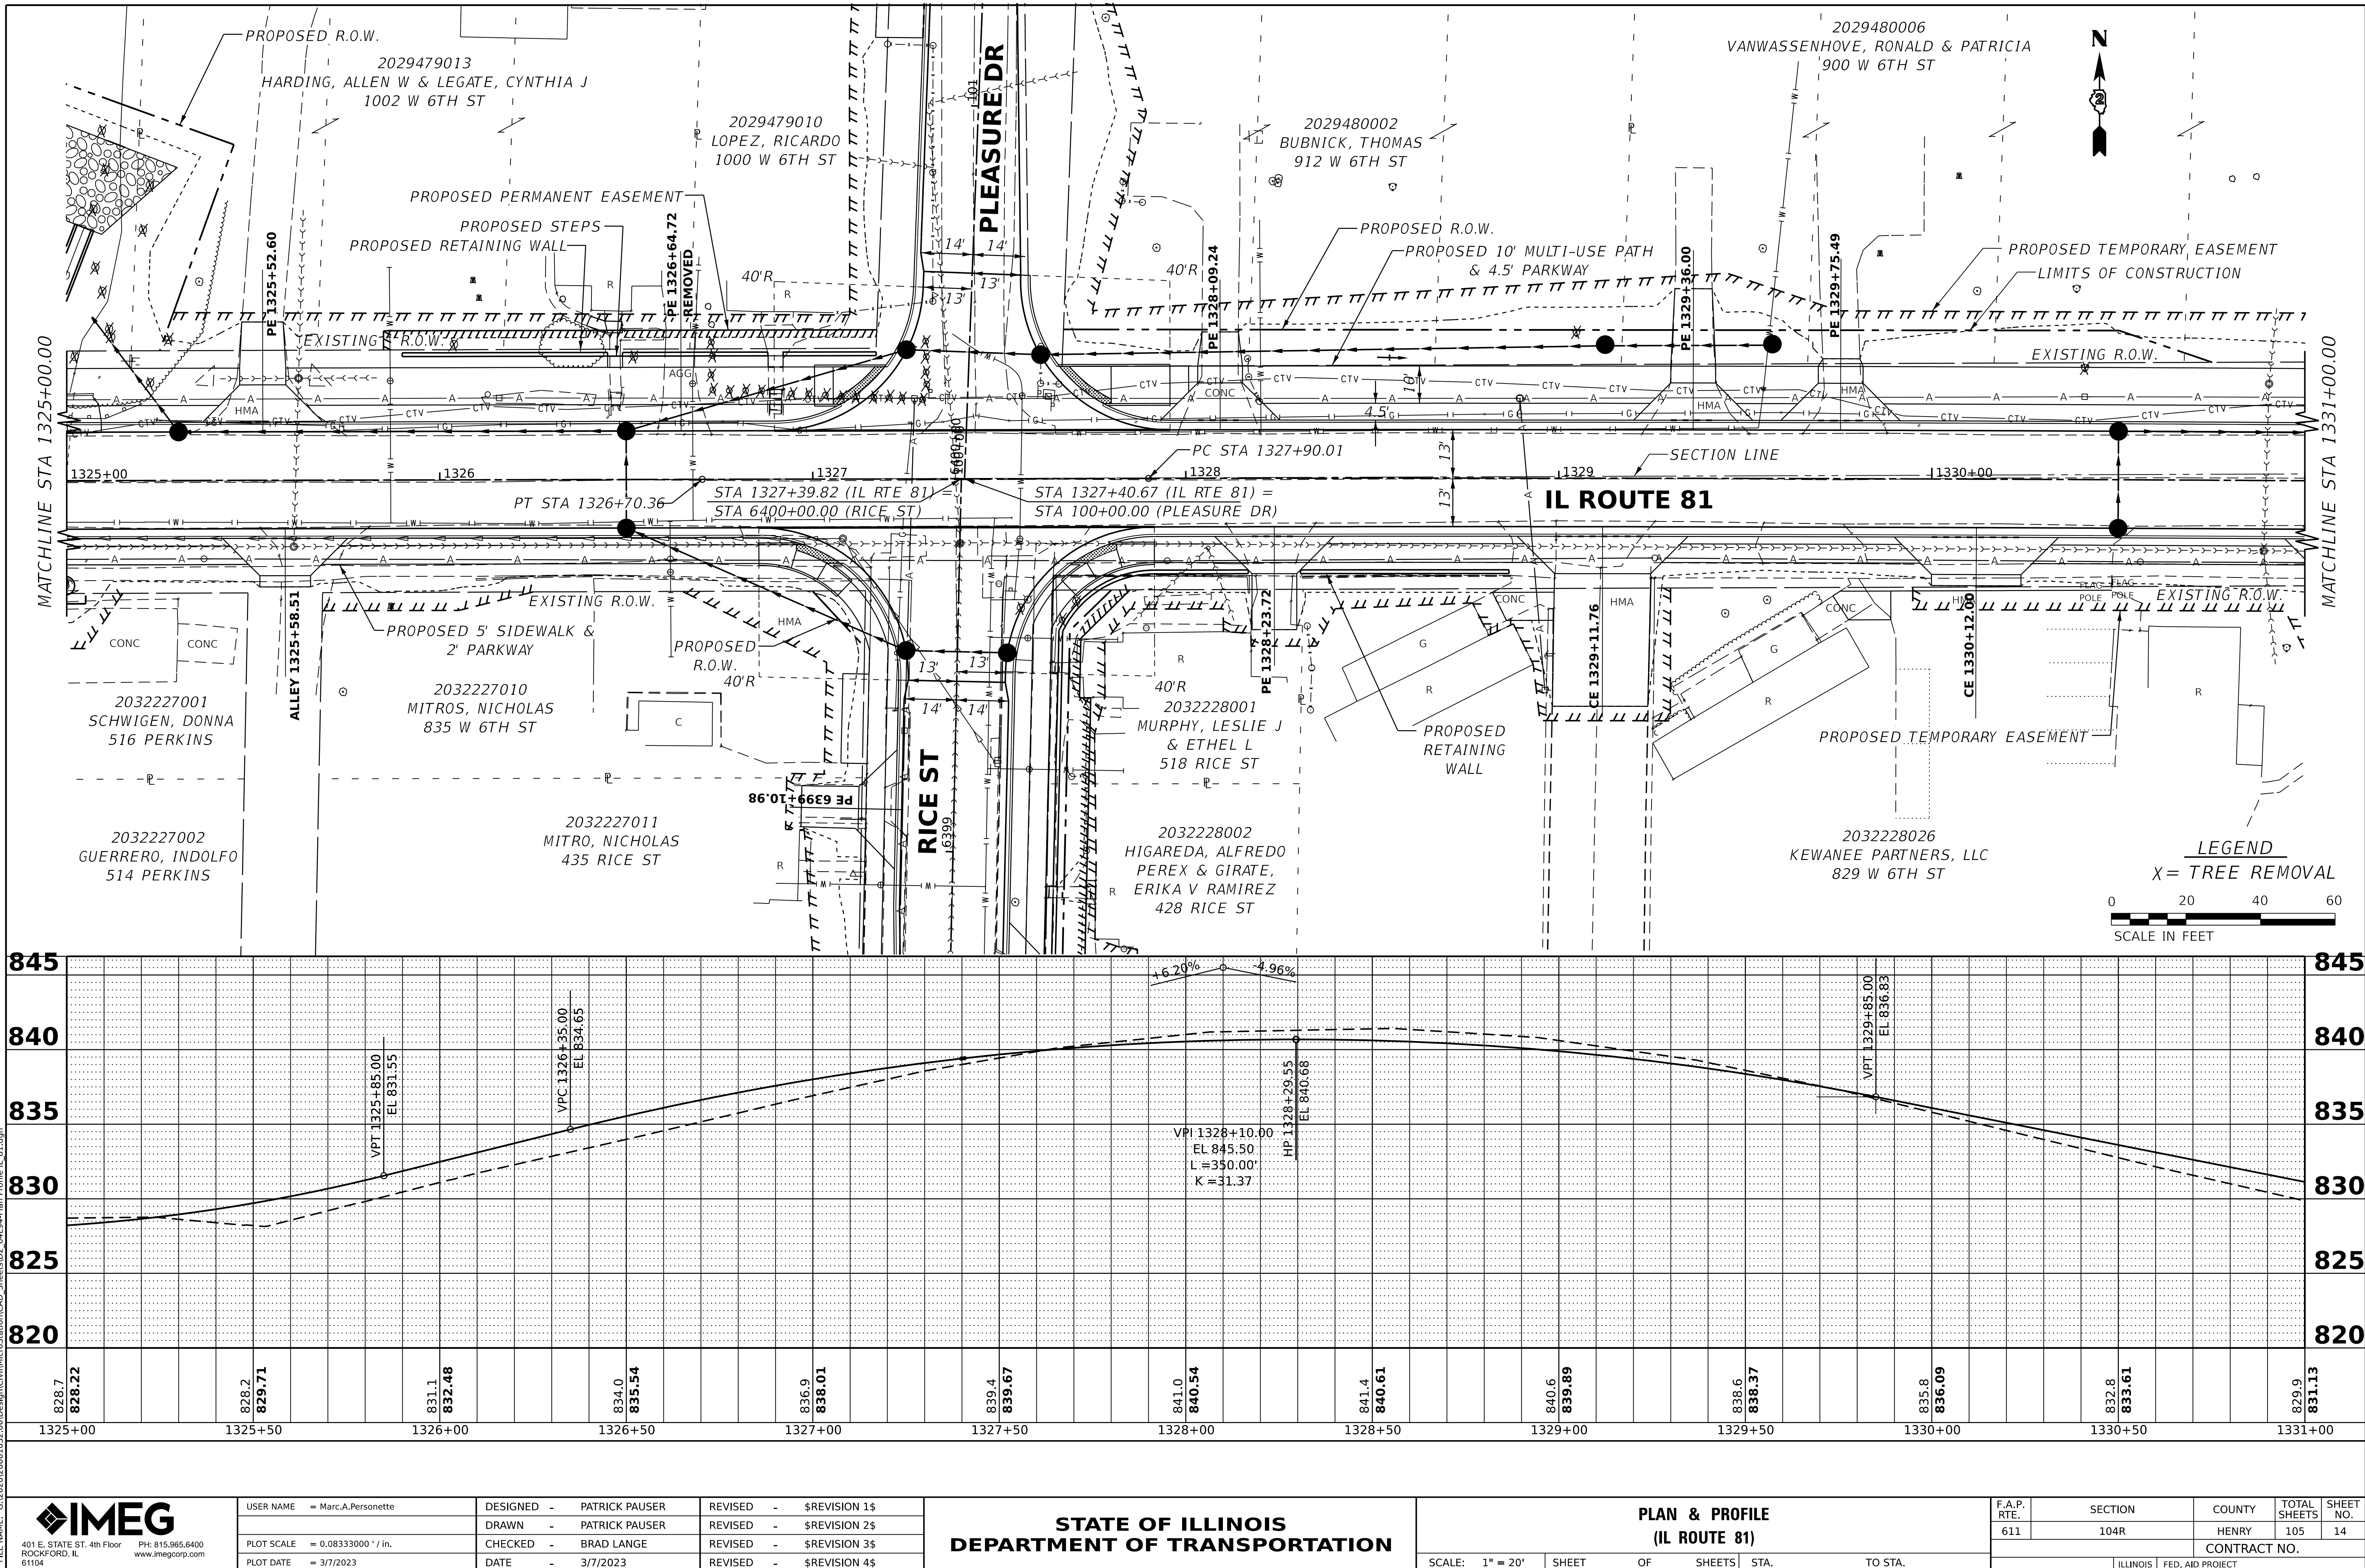

401 E. STATE ST. 4th Floor
ROCKFORD, IL 61104
PH: 815.985.6400
www.imegcorp.com

USER NAME = Marc.A.Personette

DESIGNED - PATRICK PAUSER

DRAWN - PATRICK PAUSER

CHECKED - BRAD LANGE

DATE - 3/7/2023

DESIGNED - PATRICK PAUSER

REVISD - \$REVISION 1\$

REVISD - \$REVISION 2\$

REVISD - \$REVISION 3\$

REVISD - \$REVISION 4\$

STATE OF ILLINOIS
DEPARTMENT OF TRANSPORTATION

PLAN & PROFILE
(IL ROUTE 81)


SCALE: 1" = 20' SHEET OF SHEETS STA. TO STA.

F.A.P. RTE.	SECTION	COUNTY	TOTAL SHEETS	SHEET NO.
611	104R	HENRY	105	14
CONTRACT NO.				
ILLINOIS FED. AID PROJECT				

PLAN	SURVEYED	BY	DATE
	PLOTTED		
	ALIGNED		
	CHECKED		
	CAD FILE NAME		
	NO.		

PROFILE	SURVEYED	BY	DATE
	PLOTTED		
	GRADES CHECKED		
	STRUCTURE NOTATIONS CHKD		
	NO.		


MODEL: Plan 70 [Sheet]
FILE NAME: G:\2020\20001022\00Design\Civil\MicroStation\CAD Sheets\02_64\94-Plan Profile IL 81.dgn

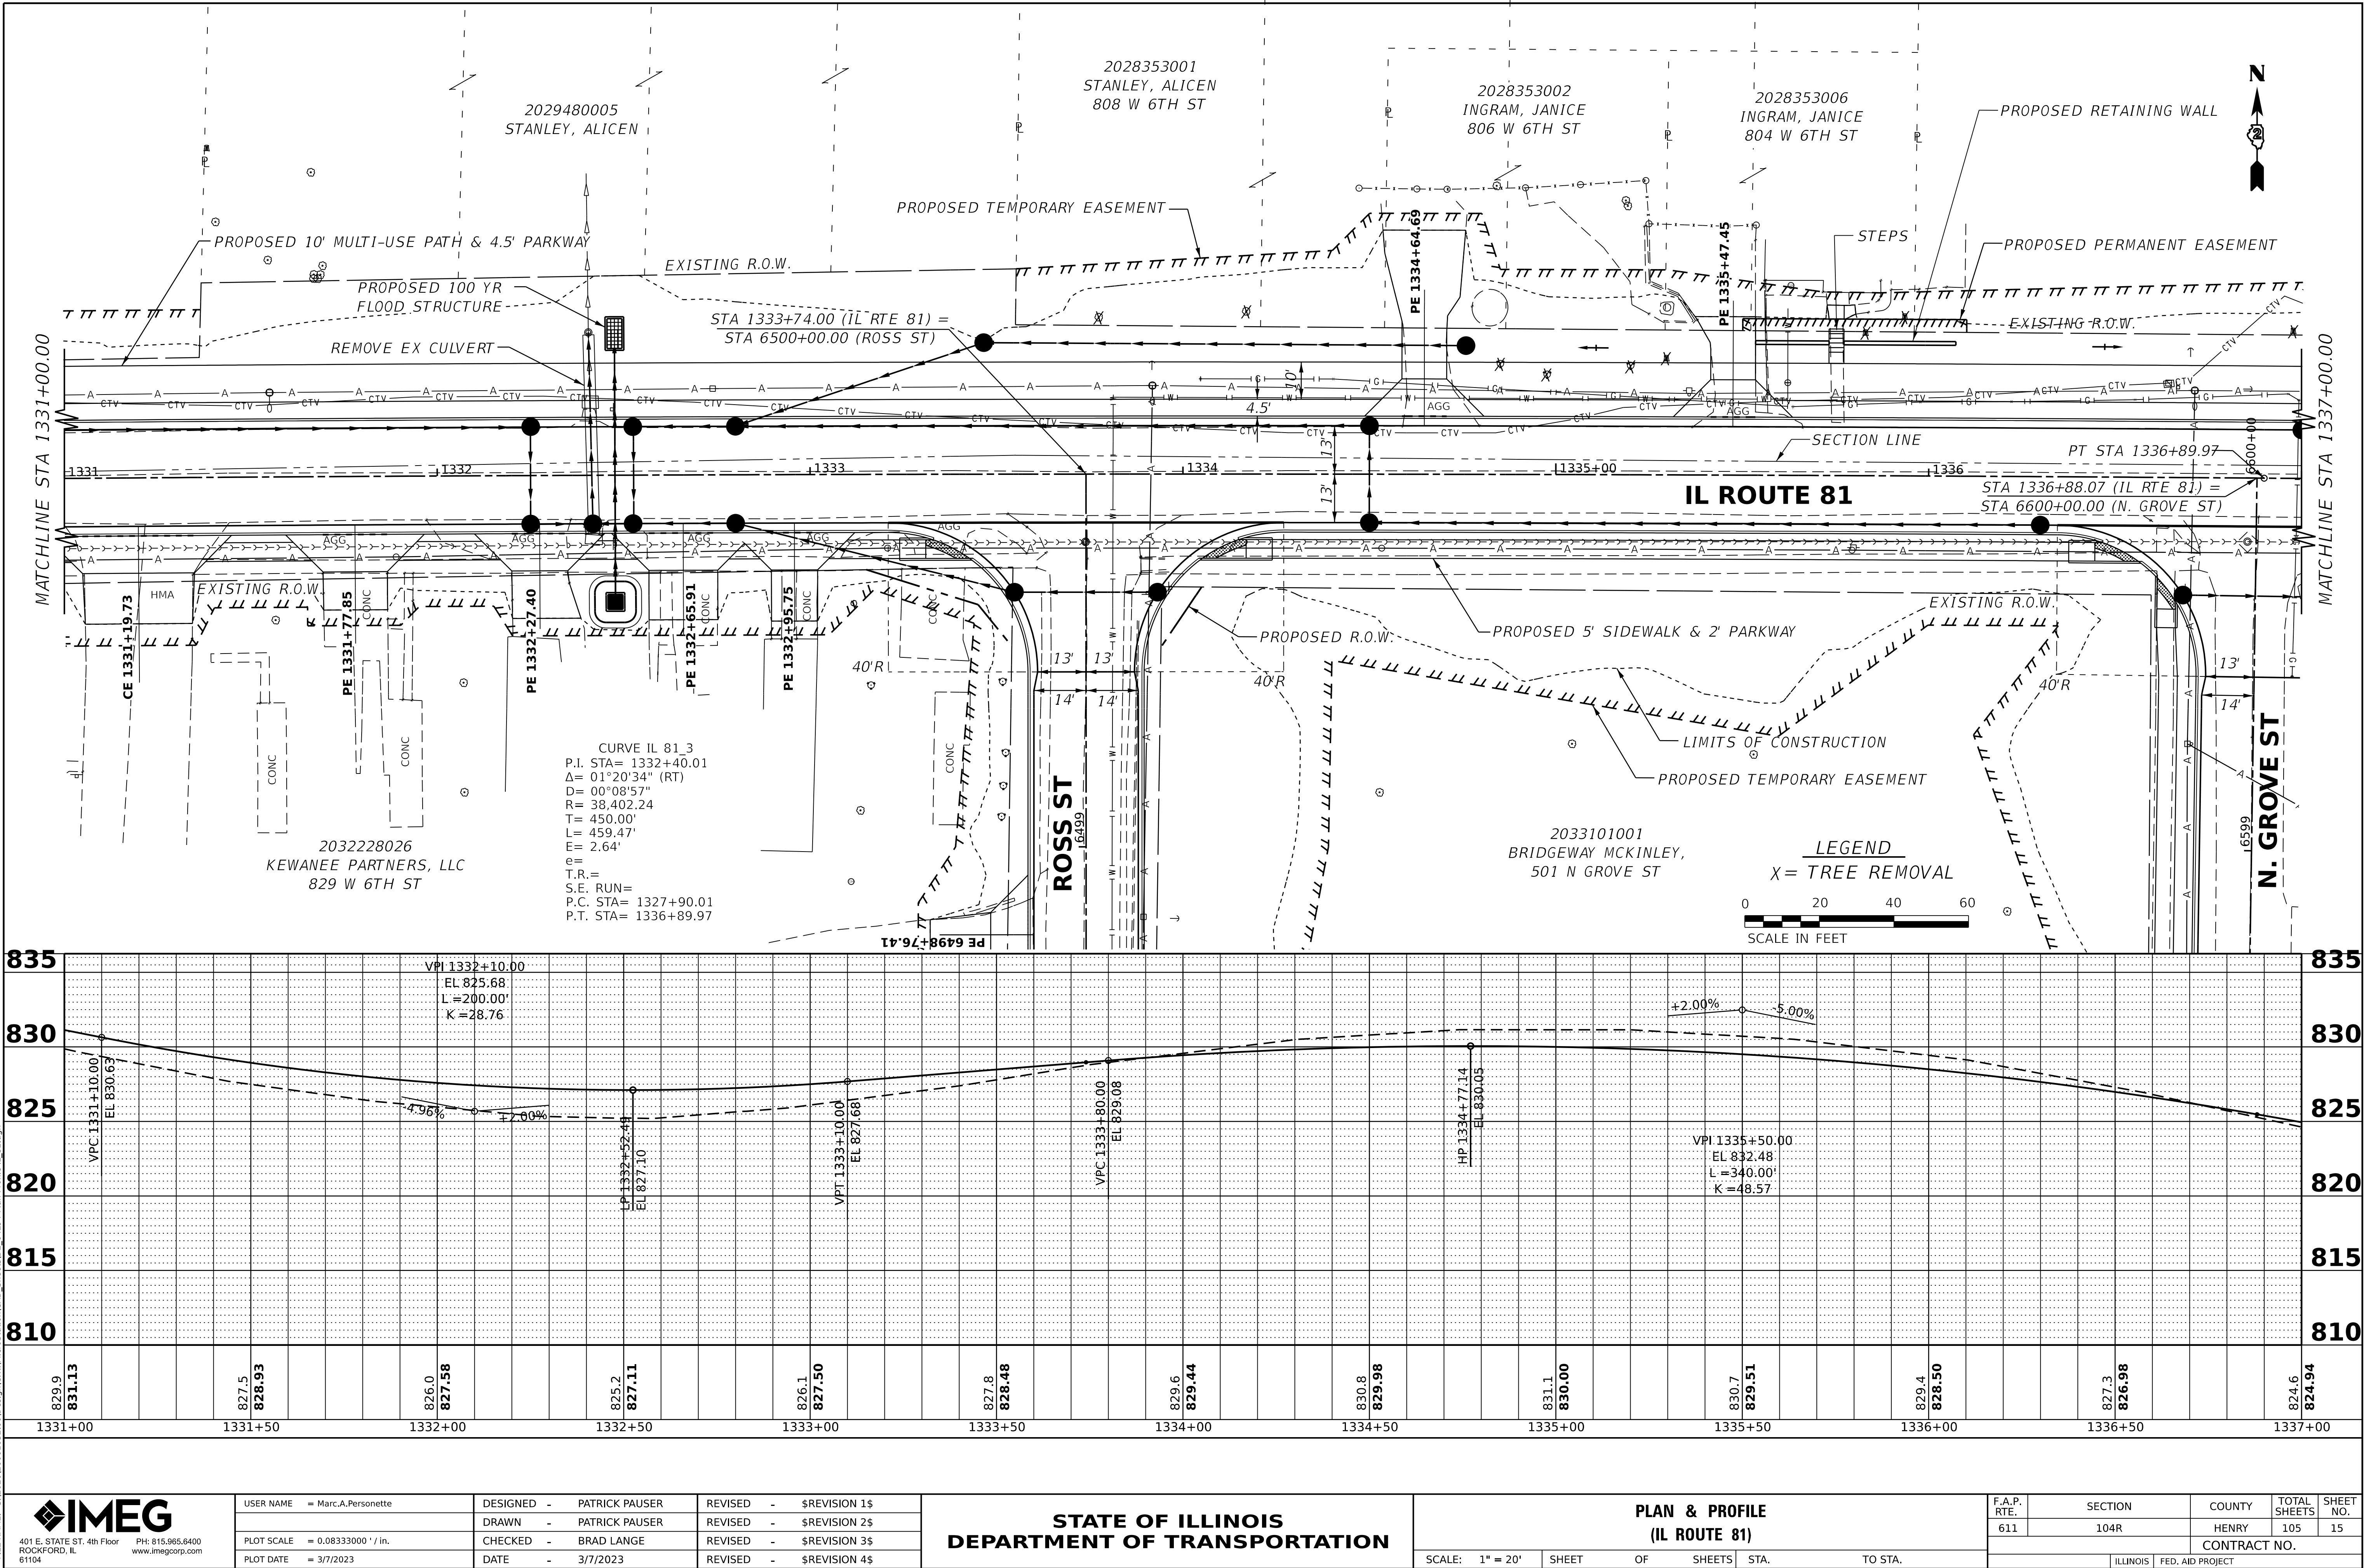

PLAN	SURVEYED	DATE
NOTE BOOK	BY	
NO.		

PROFILE	SURVEYED	DATE
NOTE BOOK	BY	
NO.		

MODEL: Plan 71 [Sheet]
FILE NAME: G:\2020\20001022\00Design\Civil\MicroStation\CAD Sheets\02_64134-Plan Profile IL 81.dgn

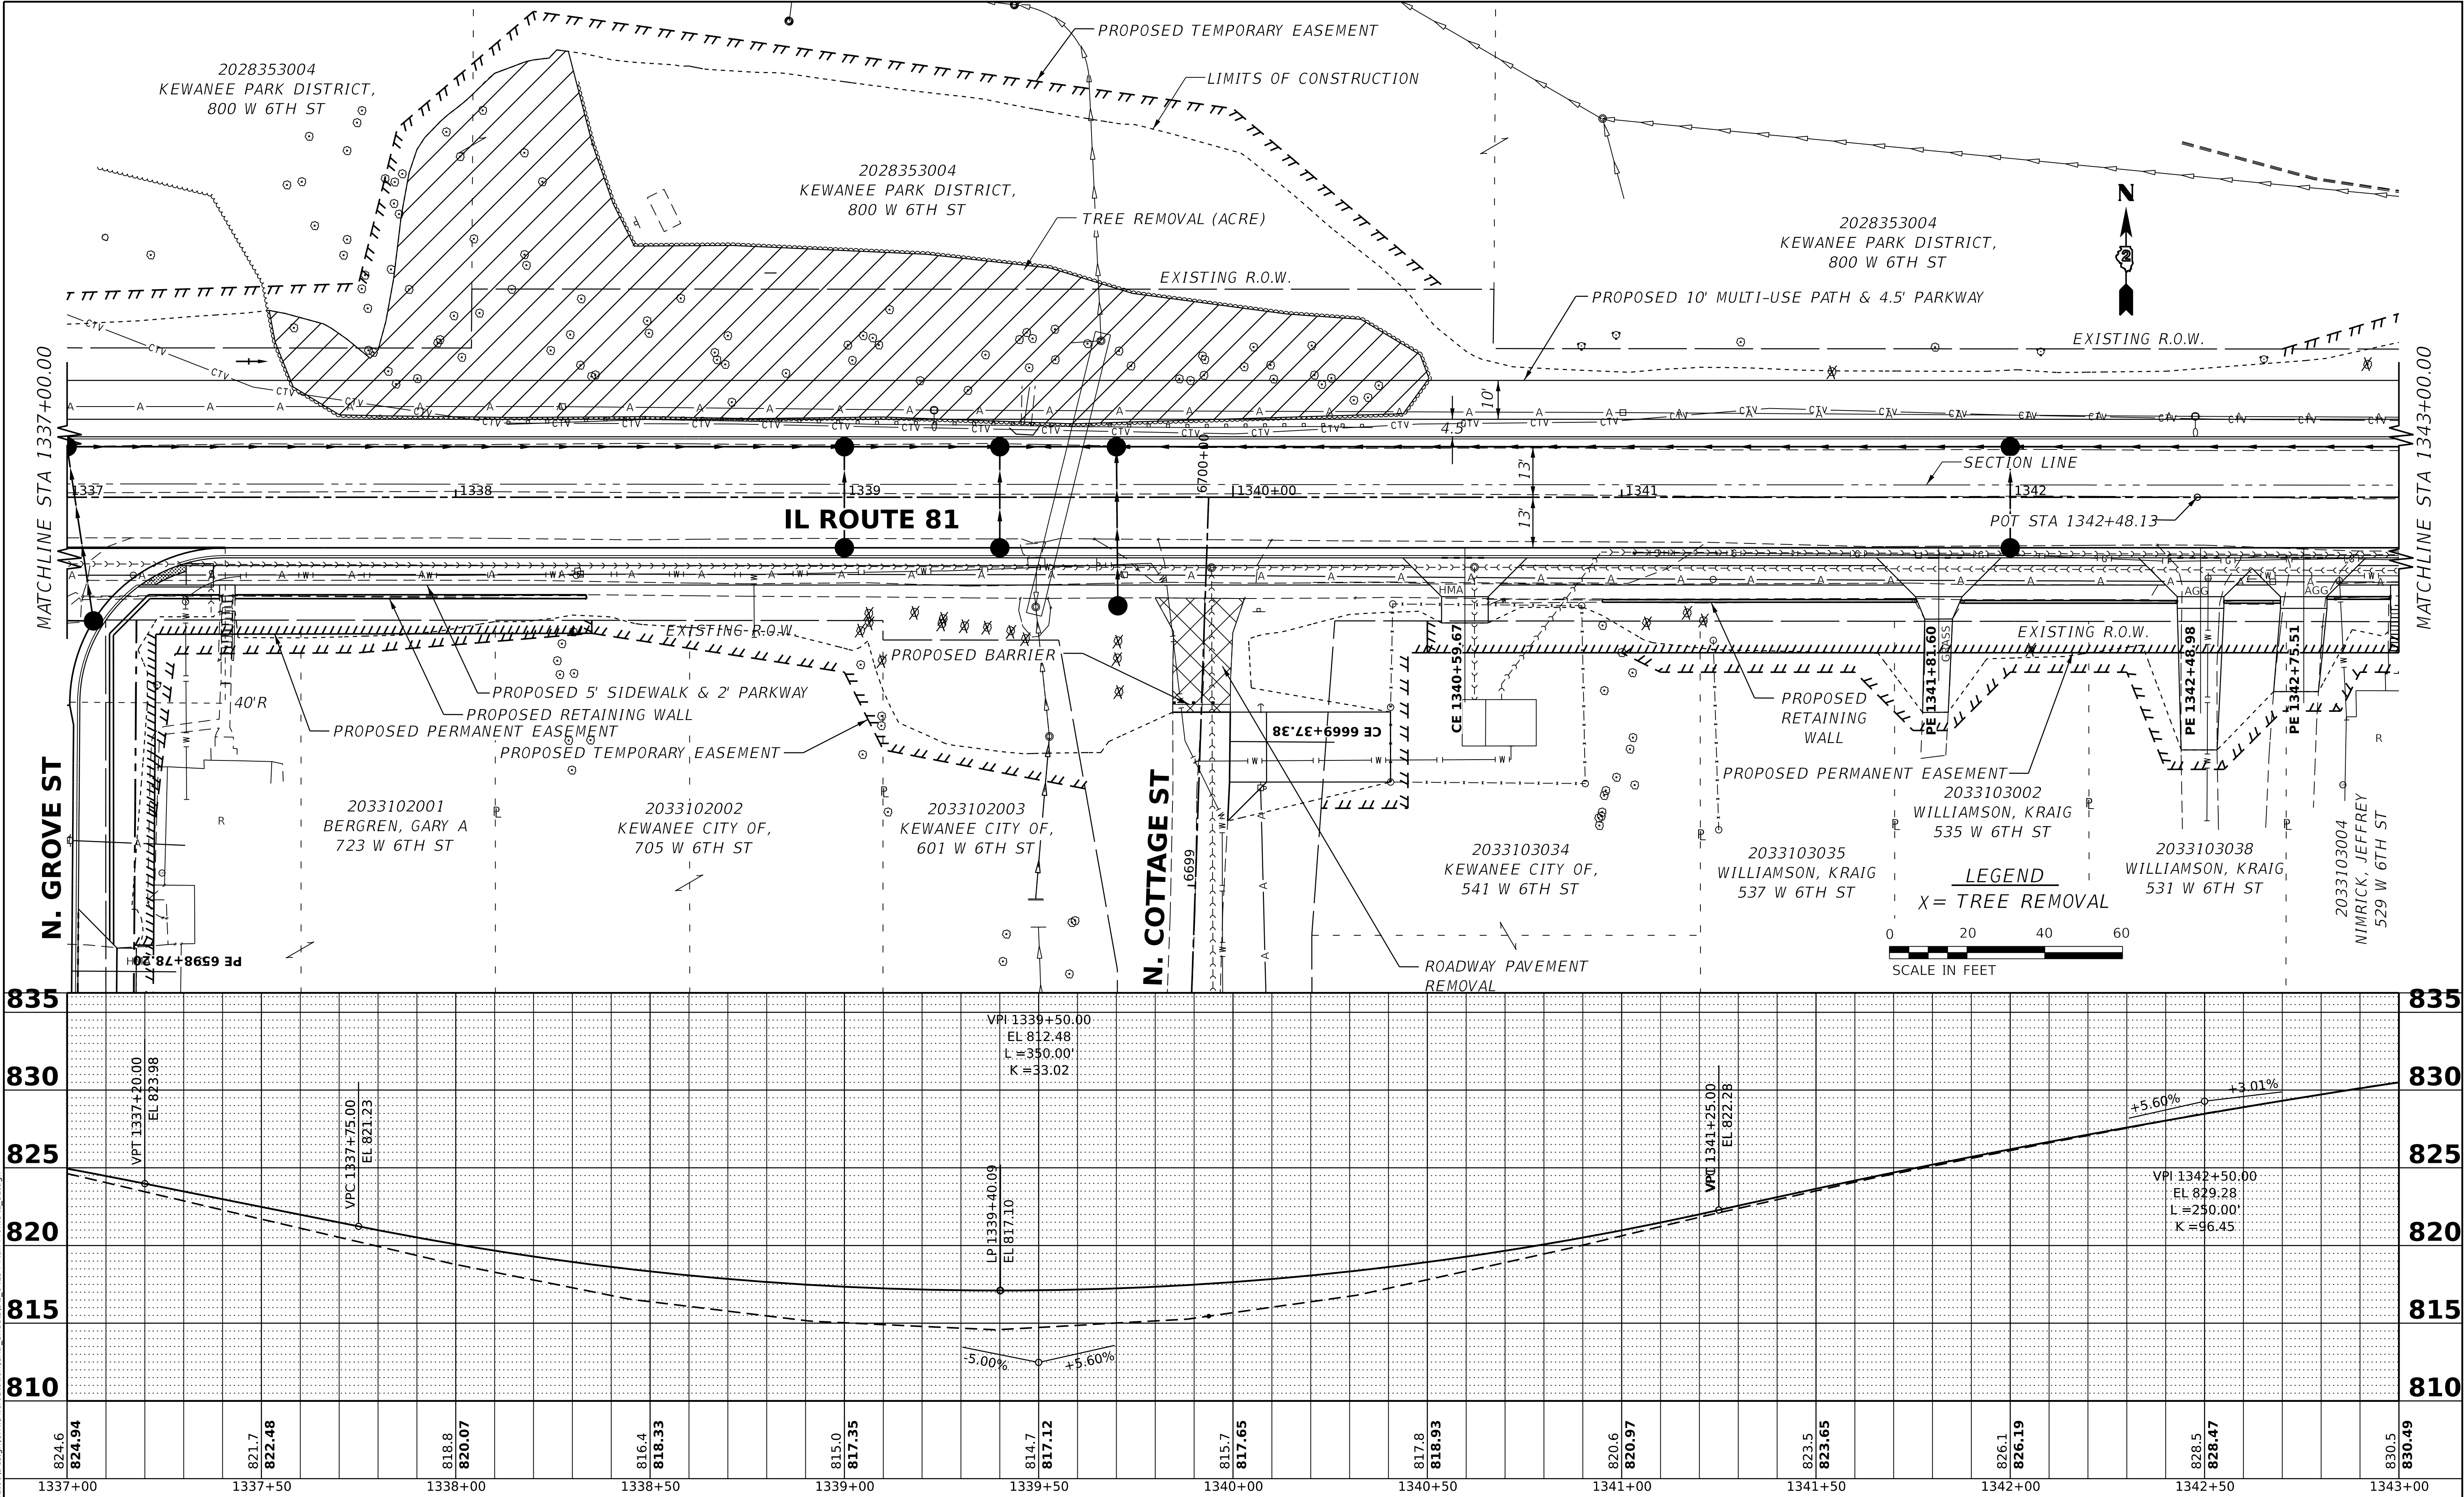

401 E. STATE ST., 4th Floor
ROCKFORD, IL 61104
PH: 815.965.6400
www.imegcorp.com

USER NAME = Marc.A.Personette
DESIGNED - PATRICK PAUSER
DRAWN - PATRICK PAUSER
CHECKED - BRAD LANGE
DATE - 3/7/2023

DESIGNED - PATRICK PAUSER
DRAWN - PATRICK PAUSER
CHECKED - BRAD LANGE
DATE - 3/7/2023

REVISED - \$REVISION 1\$
REVISED - \$REVISION 2\$
REVISED - \$REVISION 3\$
REVISED - \$REVISION 4\$


STATE OF ILLINOIS
DEPARTMENT OF TRANSPORTATION

PLAN & PROFILE
(IL ROUTE 81)

SCALE: 1" = 20' SHEET OF SHEETS STA. TO STA.

F.A.P. RTE.	SECTION	COUNTY	TOTAL SHEETS	SHEET NO.
611	104R	HENRY	105	16
CONTRACT NO.				
ILLINOIS FED. AID PROJECT				

PROFILE		BY	DATE
	SURVEYED _____		
	PLOTTED _____		
NOTE BOOK	GRADES CHECKED _____		
	B.M. NOTED _____		
NO. _____	STRUCTURE NOTATIONS CHK'D _____		

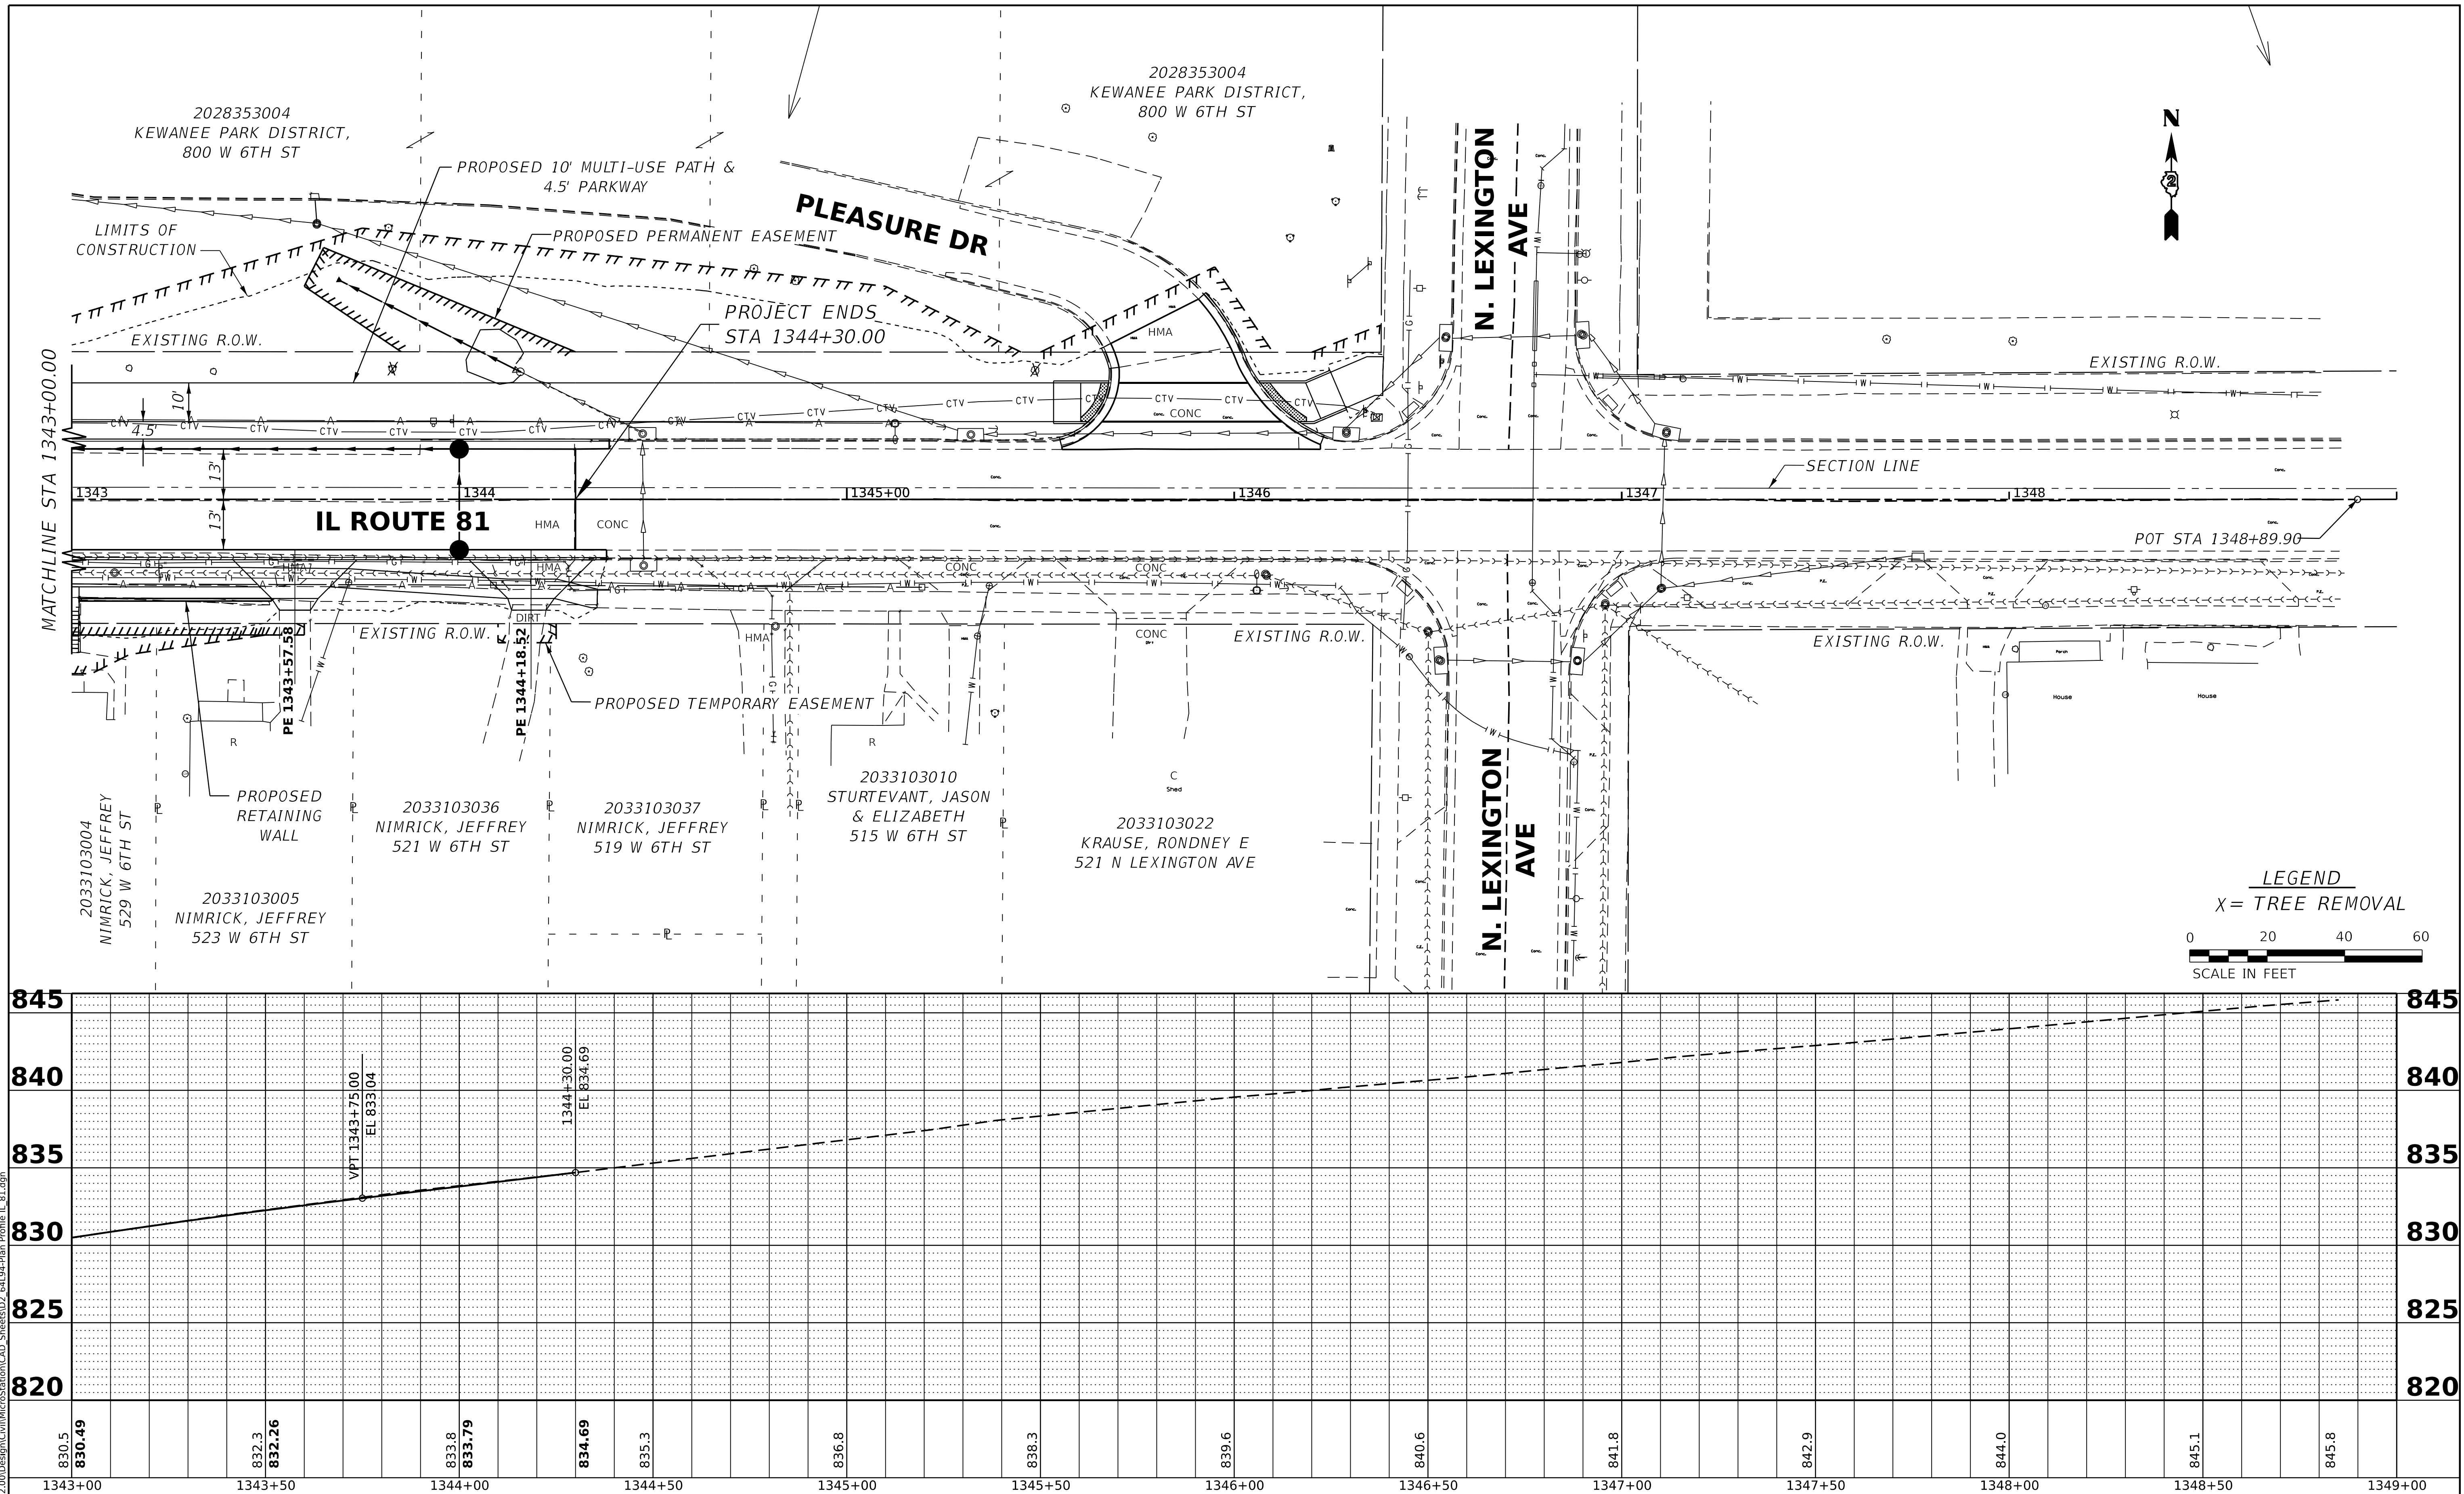

IMEG
01 E. STATE ST. 4th Floor PH: 815.991.1104
ROCKFORD, IL www.imeg.com
1104

USER NAME = Marc.A.Personette	DESIGNED - PATRICK PAUSER	REVISED - \$REVISION 1\$
	DRAWN - PATRICK PAUSER	REVISED - \$REVISION 2\$
PLOT SCALE = 0.08333000 ' / in.	CHECKED - BRAD LANGE	REVISED - \$REVISION 3\$
PLOT DATE = 3/7/2023	DATE - 3/7/2023	REVISED - \$REVISION 4\$

**STATE OF ILLINOIS
DEPARTMENT OF TRANSPORTATION**

PLAN & PROFILE (IL ROUTE 81)

SCALE: 1" = 20'	SHEET	OF	SHEETS	STA.	TO STA.
-----------------	-------	----	--------	------	---------

F.A.P. RTE.	SECTION		COUNTY	TOTAL SHEETS	SHEET NO.
611	104R		HENRY	105	17
			CONTRACT NO.		
		ILLINOIS	FED. AID PROJECT		