


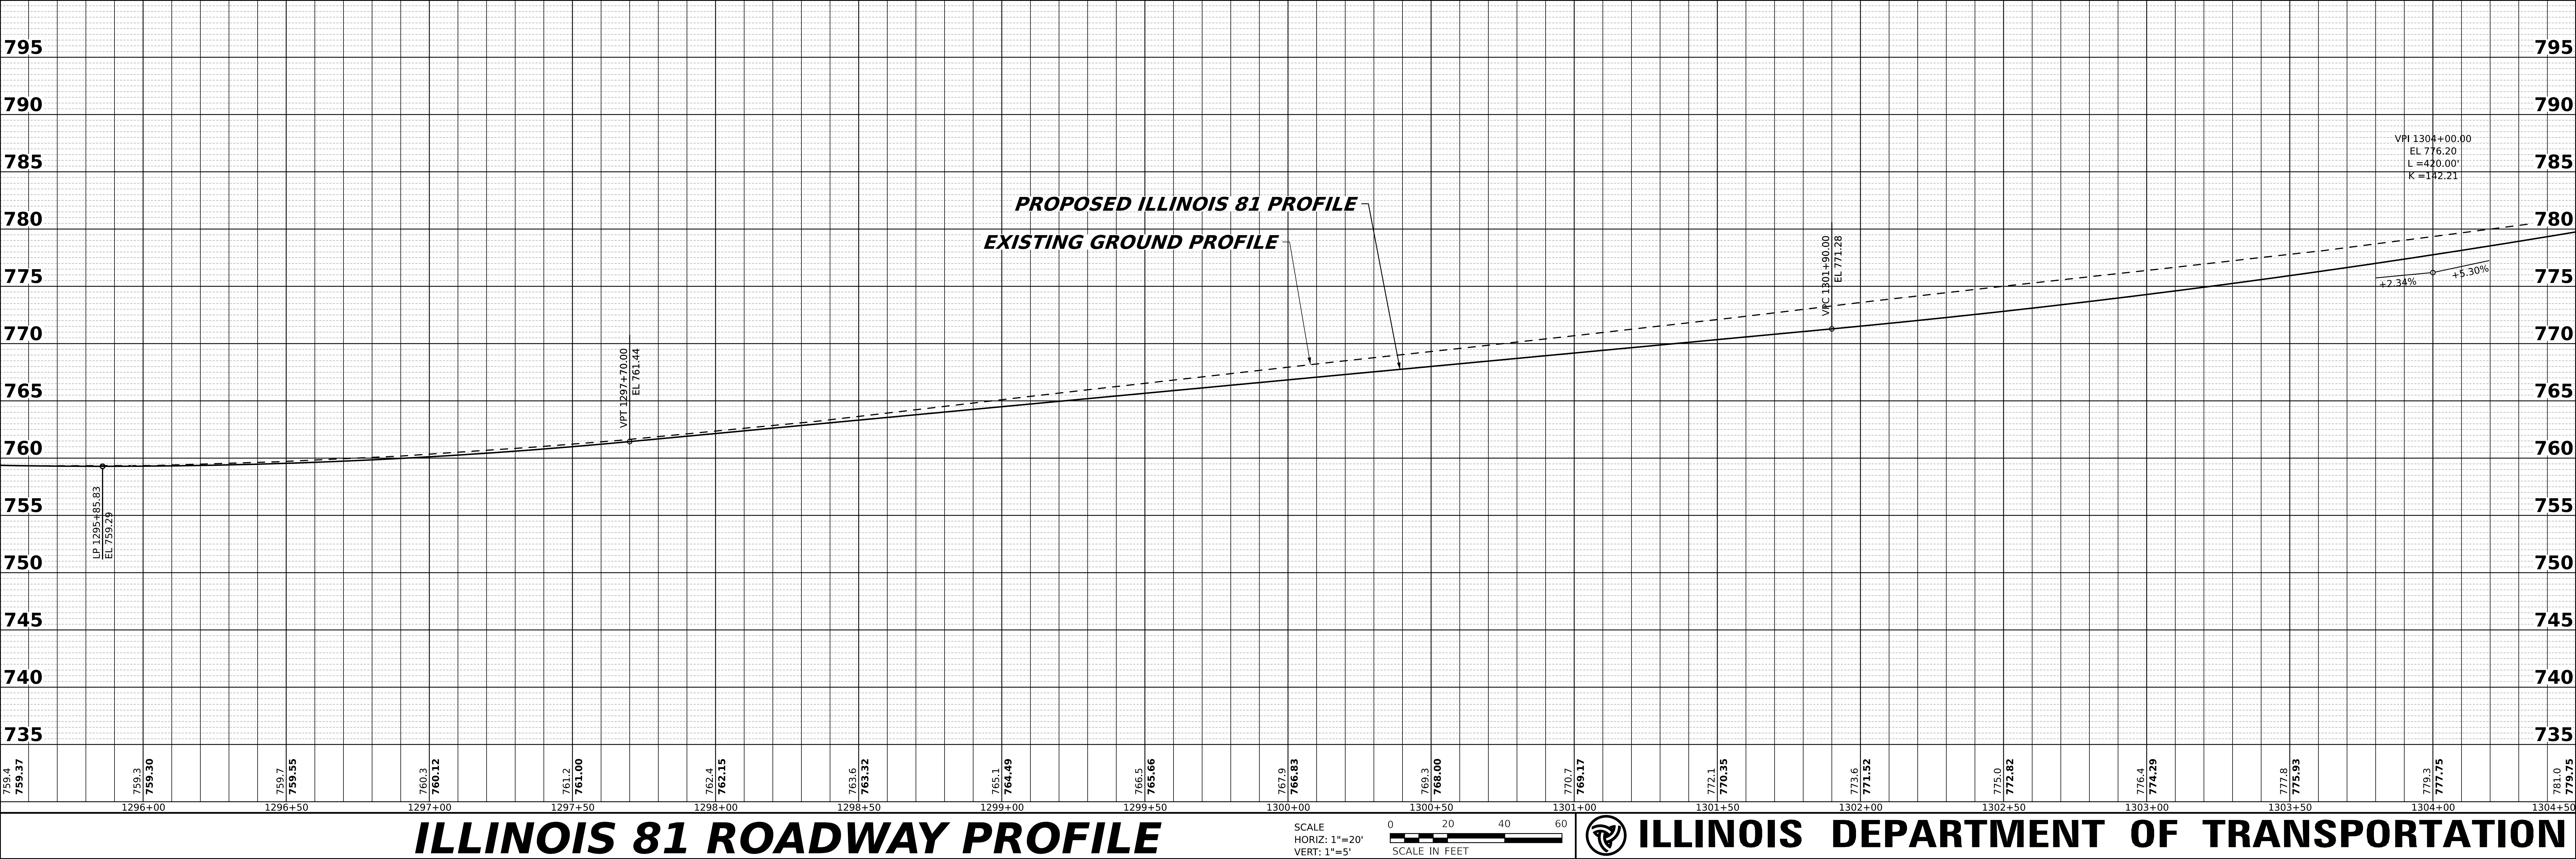

ILLINOIS 81 ROADWAY PROFILE

SCALE
HORIZ: 1"=20'
VERT: 1"=5'



ILLINOIS DEPARTMENT OF TRANSPORTATION

