


PROPOSED IMPROVEMENTS



Typical Sections – Rural Section

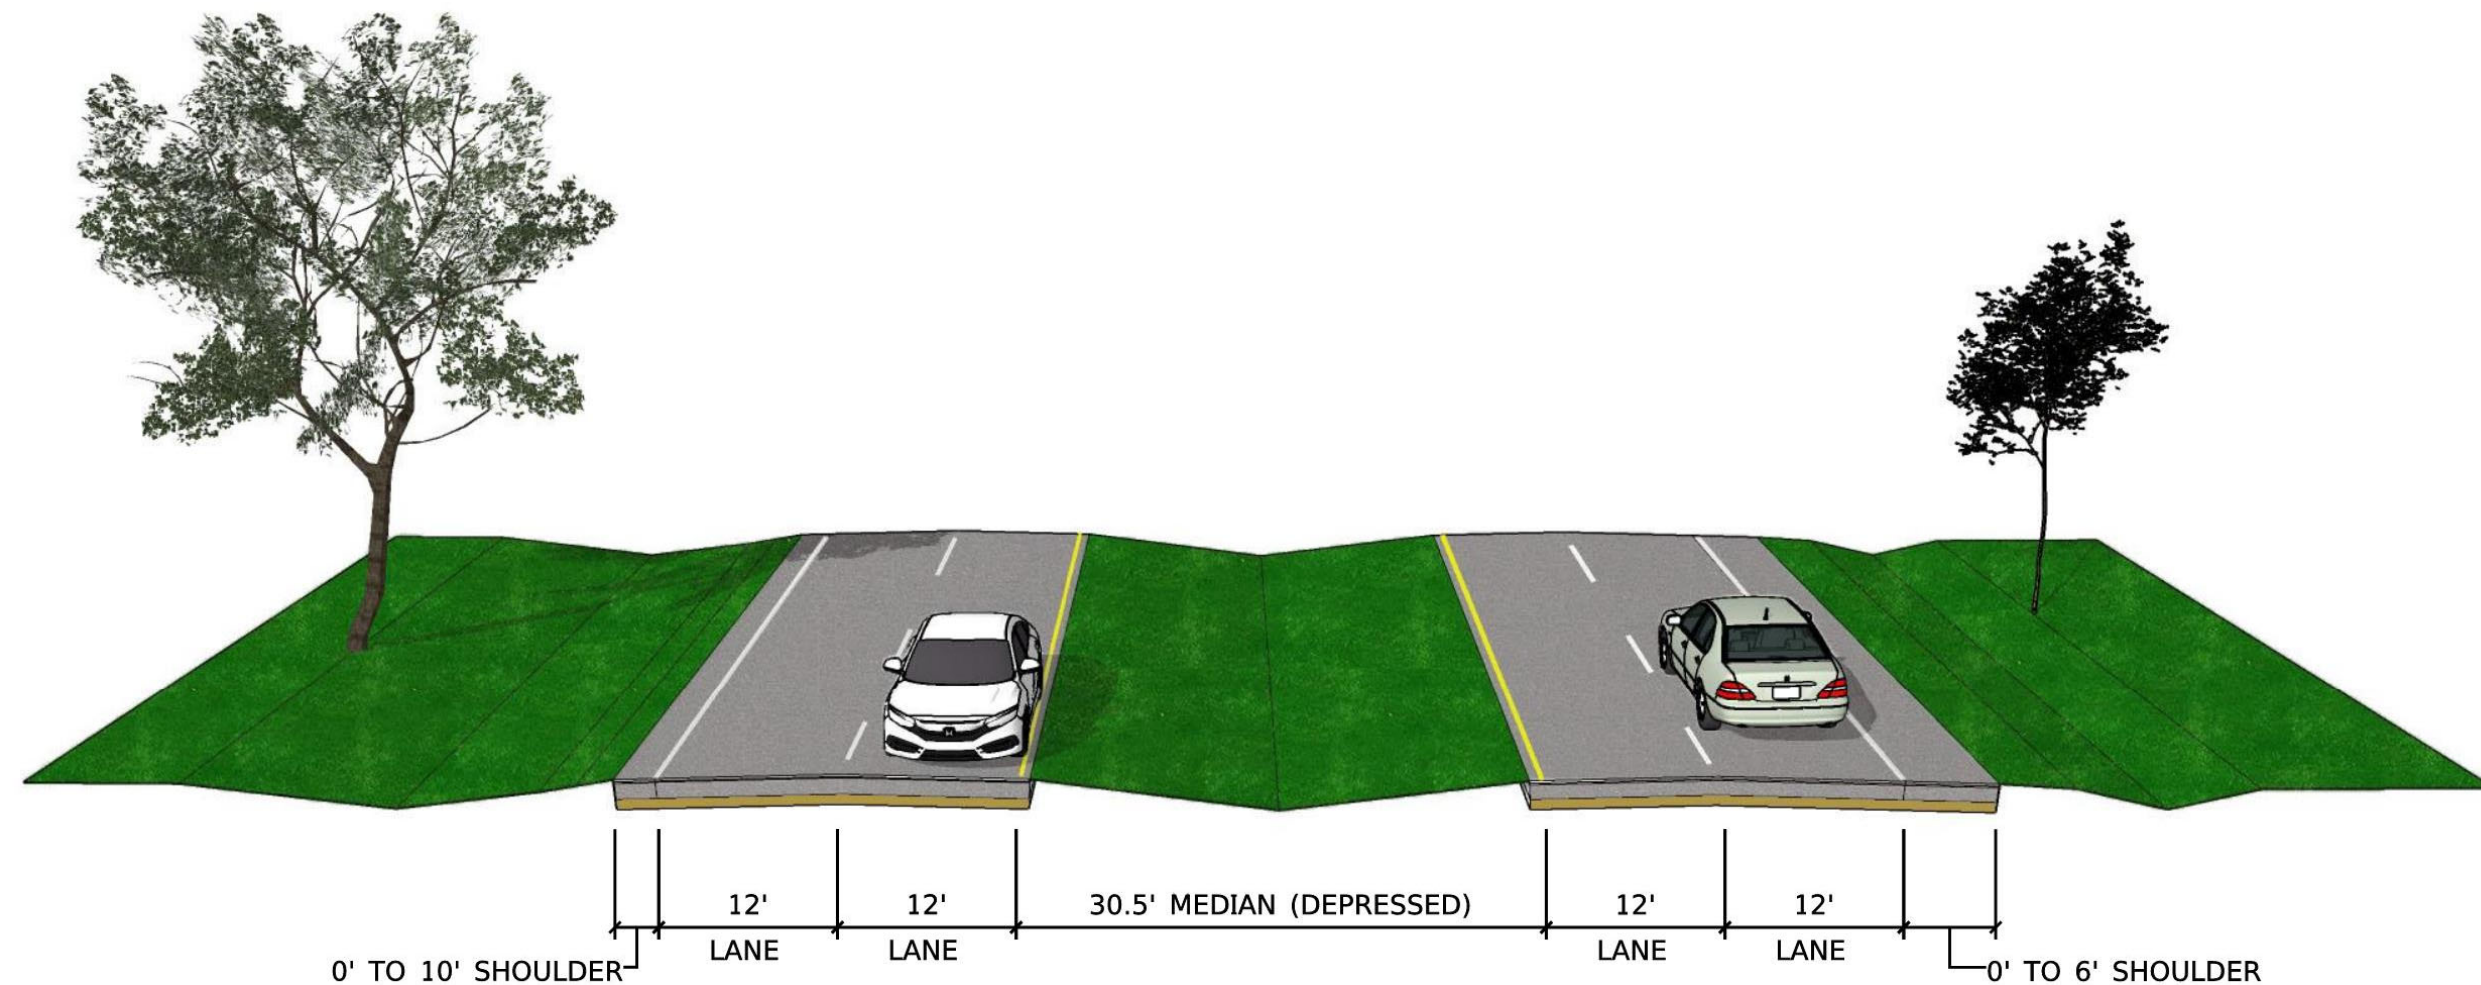


Existing IL 2/IL 75 (Blackhawk Boulevard)
Prairie Hill Road to Hillside Drive (NB) / Perry Avenue (SB)

PROPOSED IMPROVEMENTS



Typical Sections – Rural Section

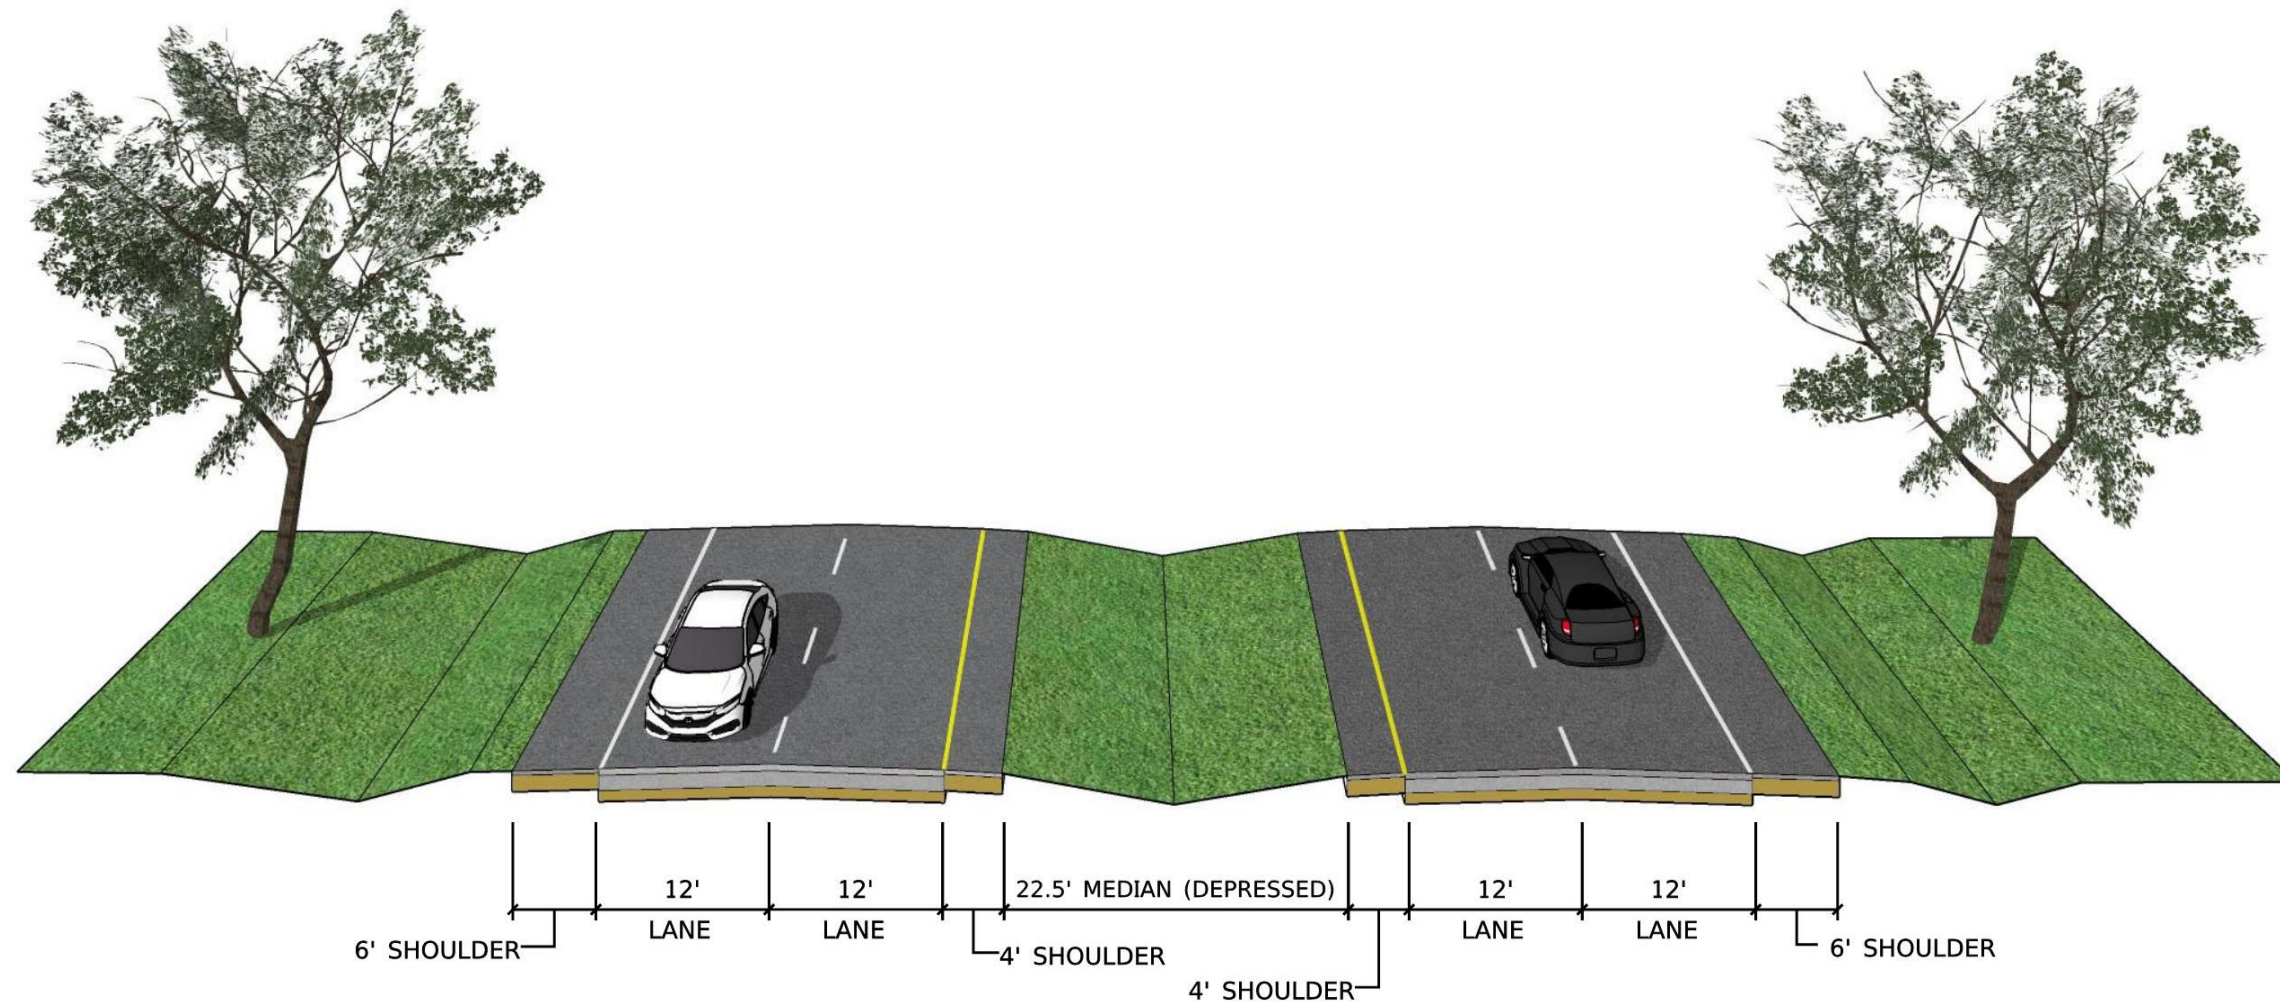

Proposed IL 2/IL 75 (Blackhawk Boulevard)


Resurfacing w/ Shoulder Widening

Prairie Hill Road to Hillside Drive (NB) / Perry Avenue (SB)

PROPOSED IMPROVEMENTS




Typical Sections – Urban Section

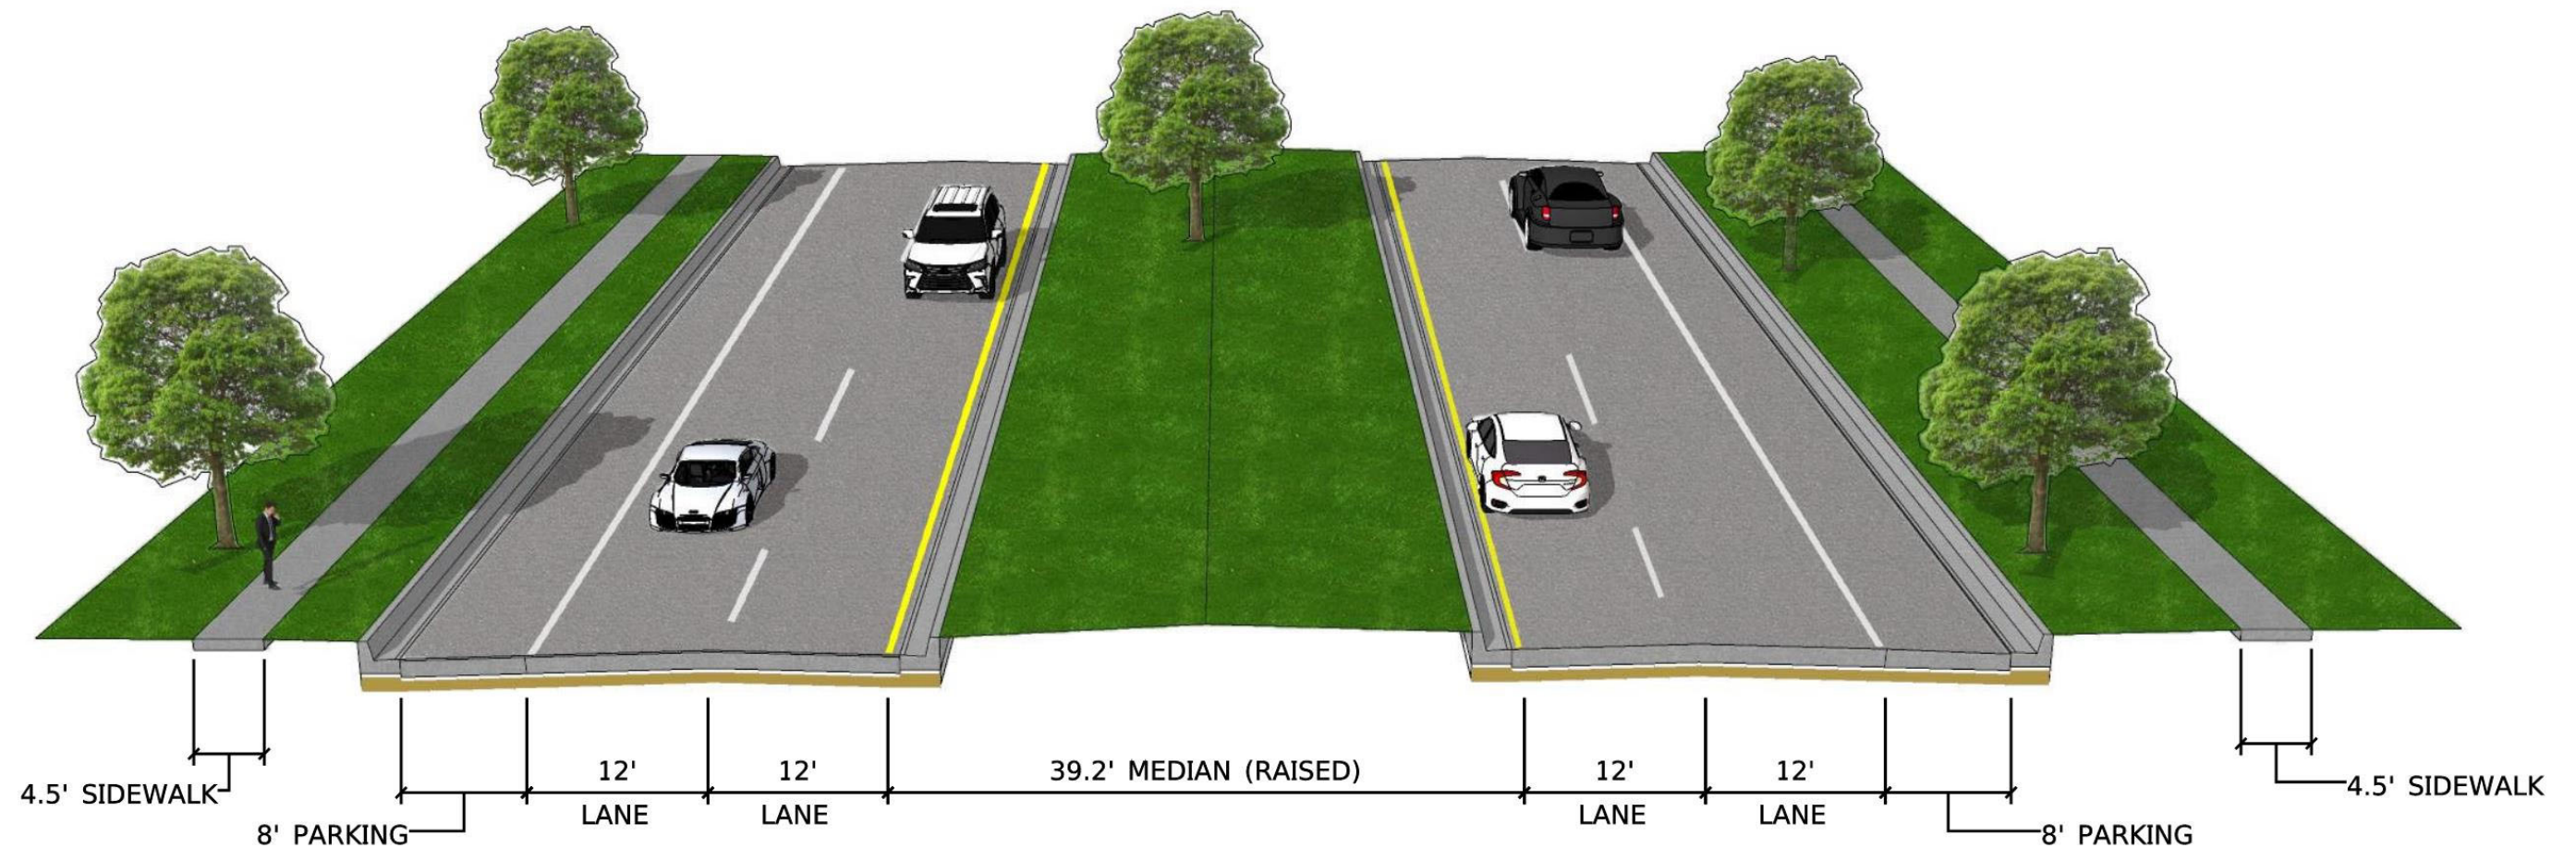

Existing IL 2/IL 75 (Blackhawk Boulevard)
Hillside Drive (NB) / Perry Avenue (SB) to Wisconsin State Line

PROPOSED IMPROVEMENTS

Typical Sections – Urban Section

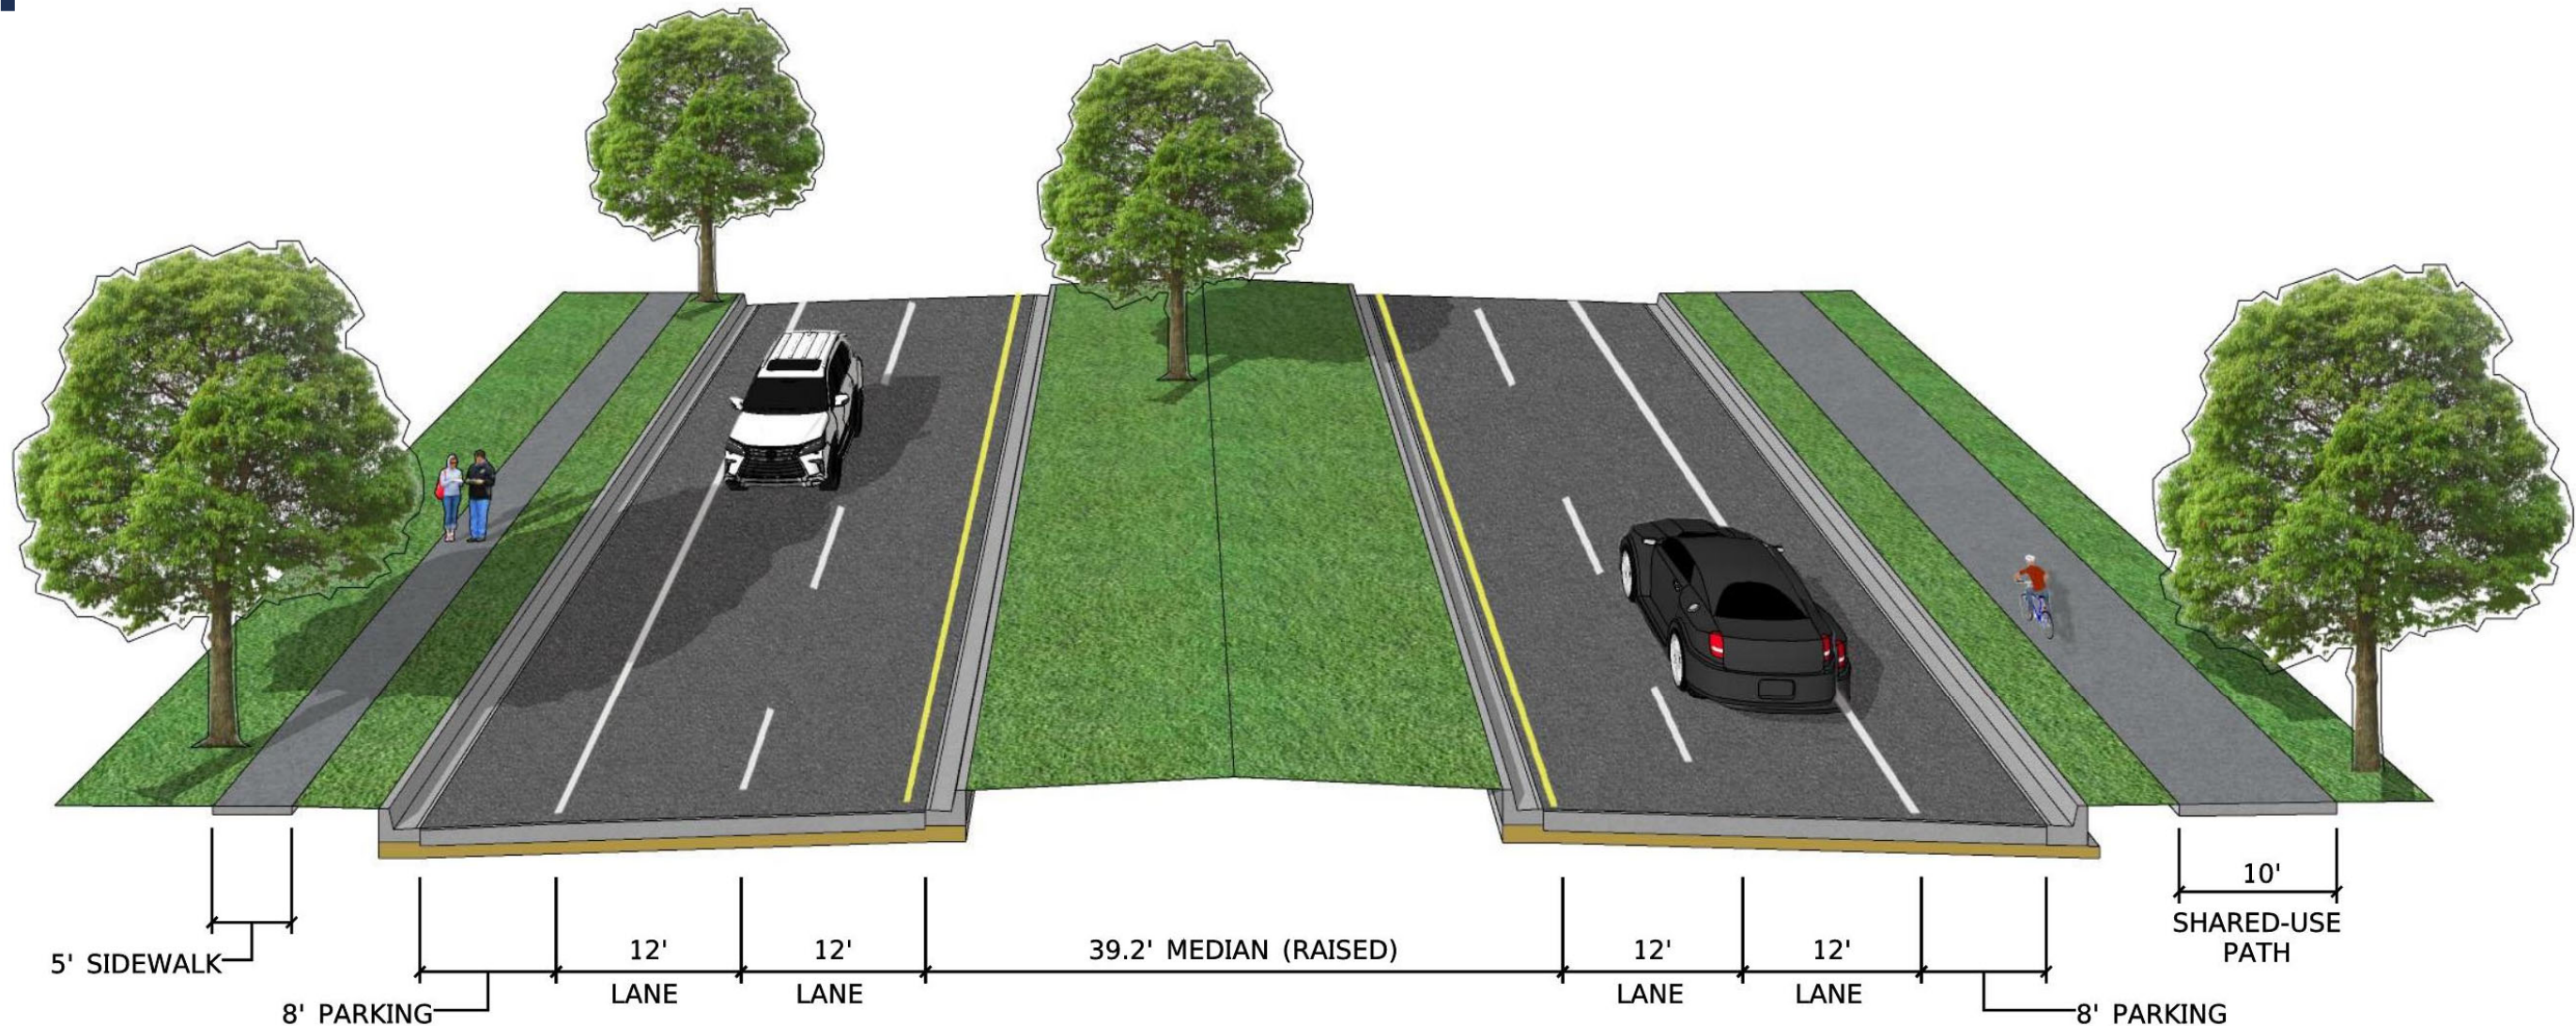

Proposed IL 2/IL 75 (Blackhawk Boulevard)

Full Reconstruction w/ Shared-Use Path

Hillside Drive (NB) / Perry Avenue (SB) to Wisconsin State Line