


# INTERCHANGE TYPE STUDY

## ALTERNATIVE 1

STANDARD DIAMOND INTERCHANGE  
NOT RECOMMENDED DUE TO IMPACTS

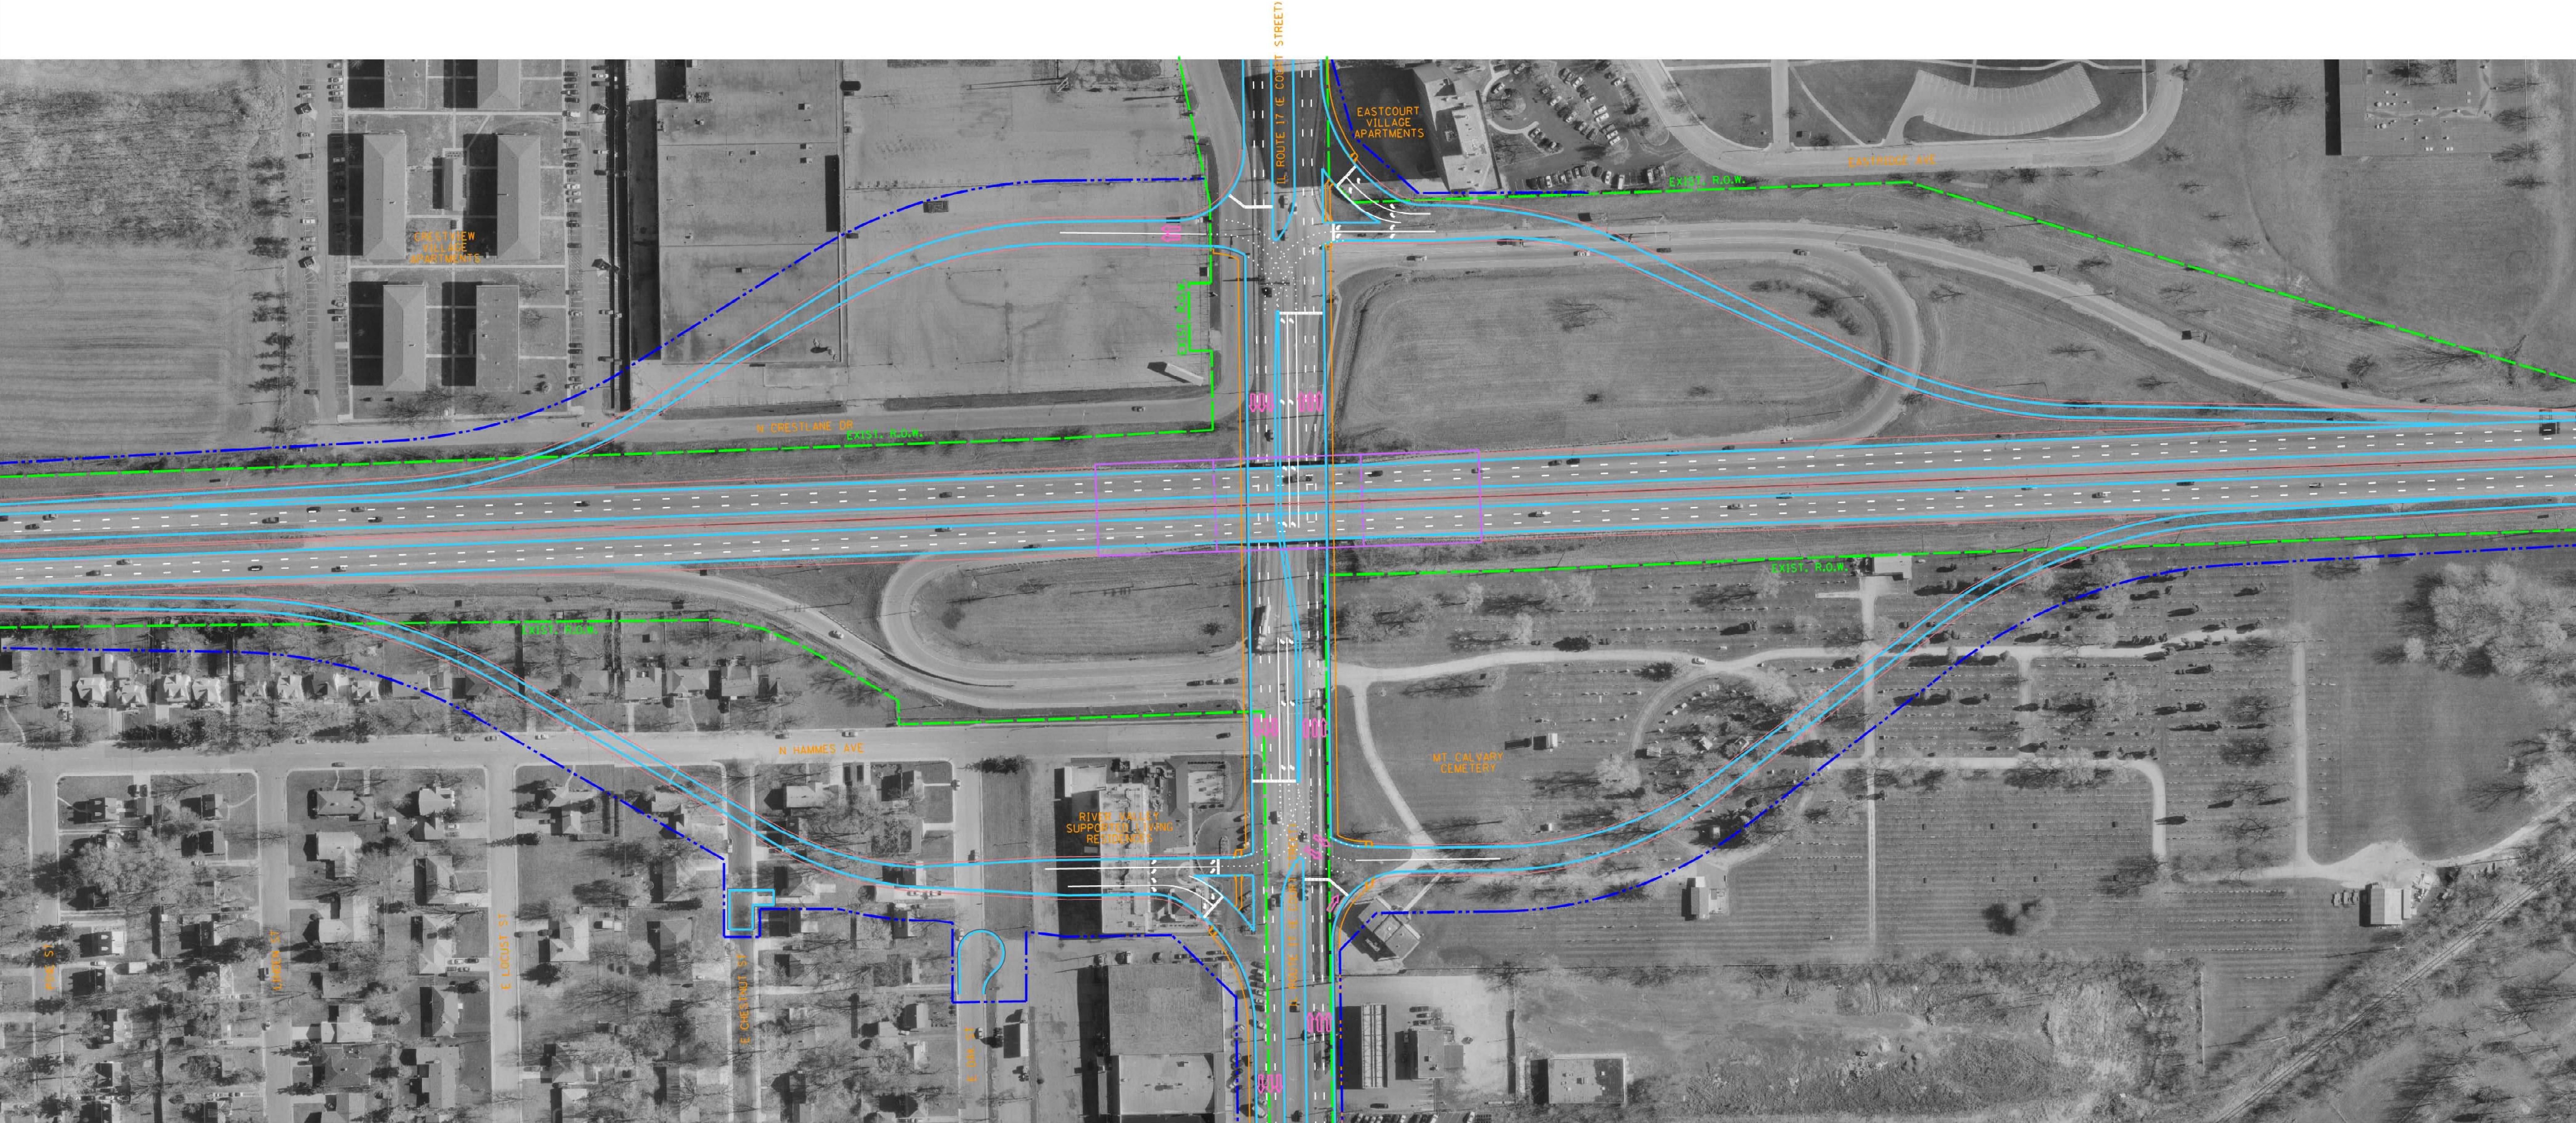

LEGEND:

- EXISTING RIGHT-OF-WAY
- PRELIMINARY PROPOSED RIGHT-OF-WAY

THIS INTERCHANGE CONFIGURATION WAS NOT RECOMMENDED BECAUSE THE AMOUNT OF RIGHT-OF-WAY REQUIRED FOR CONSTRUCTION IS EXCESSIVE, RESIDENTIAL DISPLACEMENTS AND AN IMPACT TO MT. CALVARY CEMETERY.

