
INTERCHANGE TYPE STUDY ALTERNATIVE 3

SINGLE POINT URBAN INTERCHANGE (EXISTING I-57 ALIGNMENT)
NOT RECOMMENDED DUE TO IMPACTS

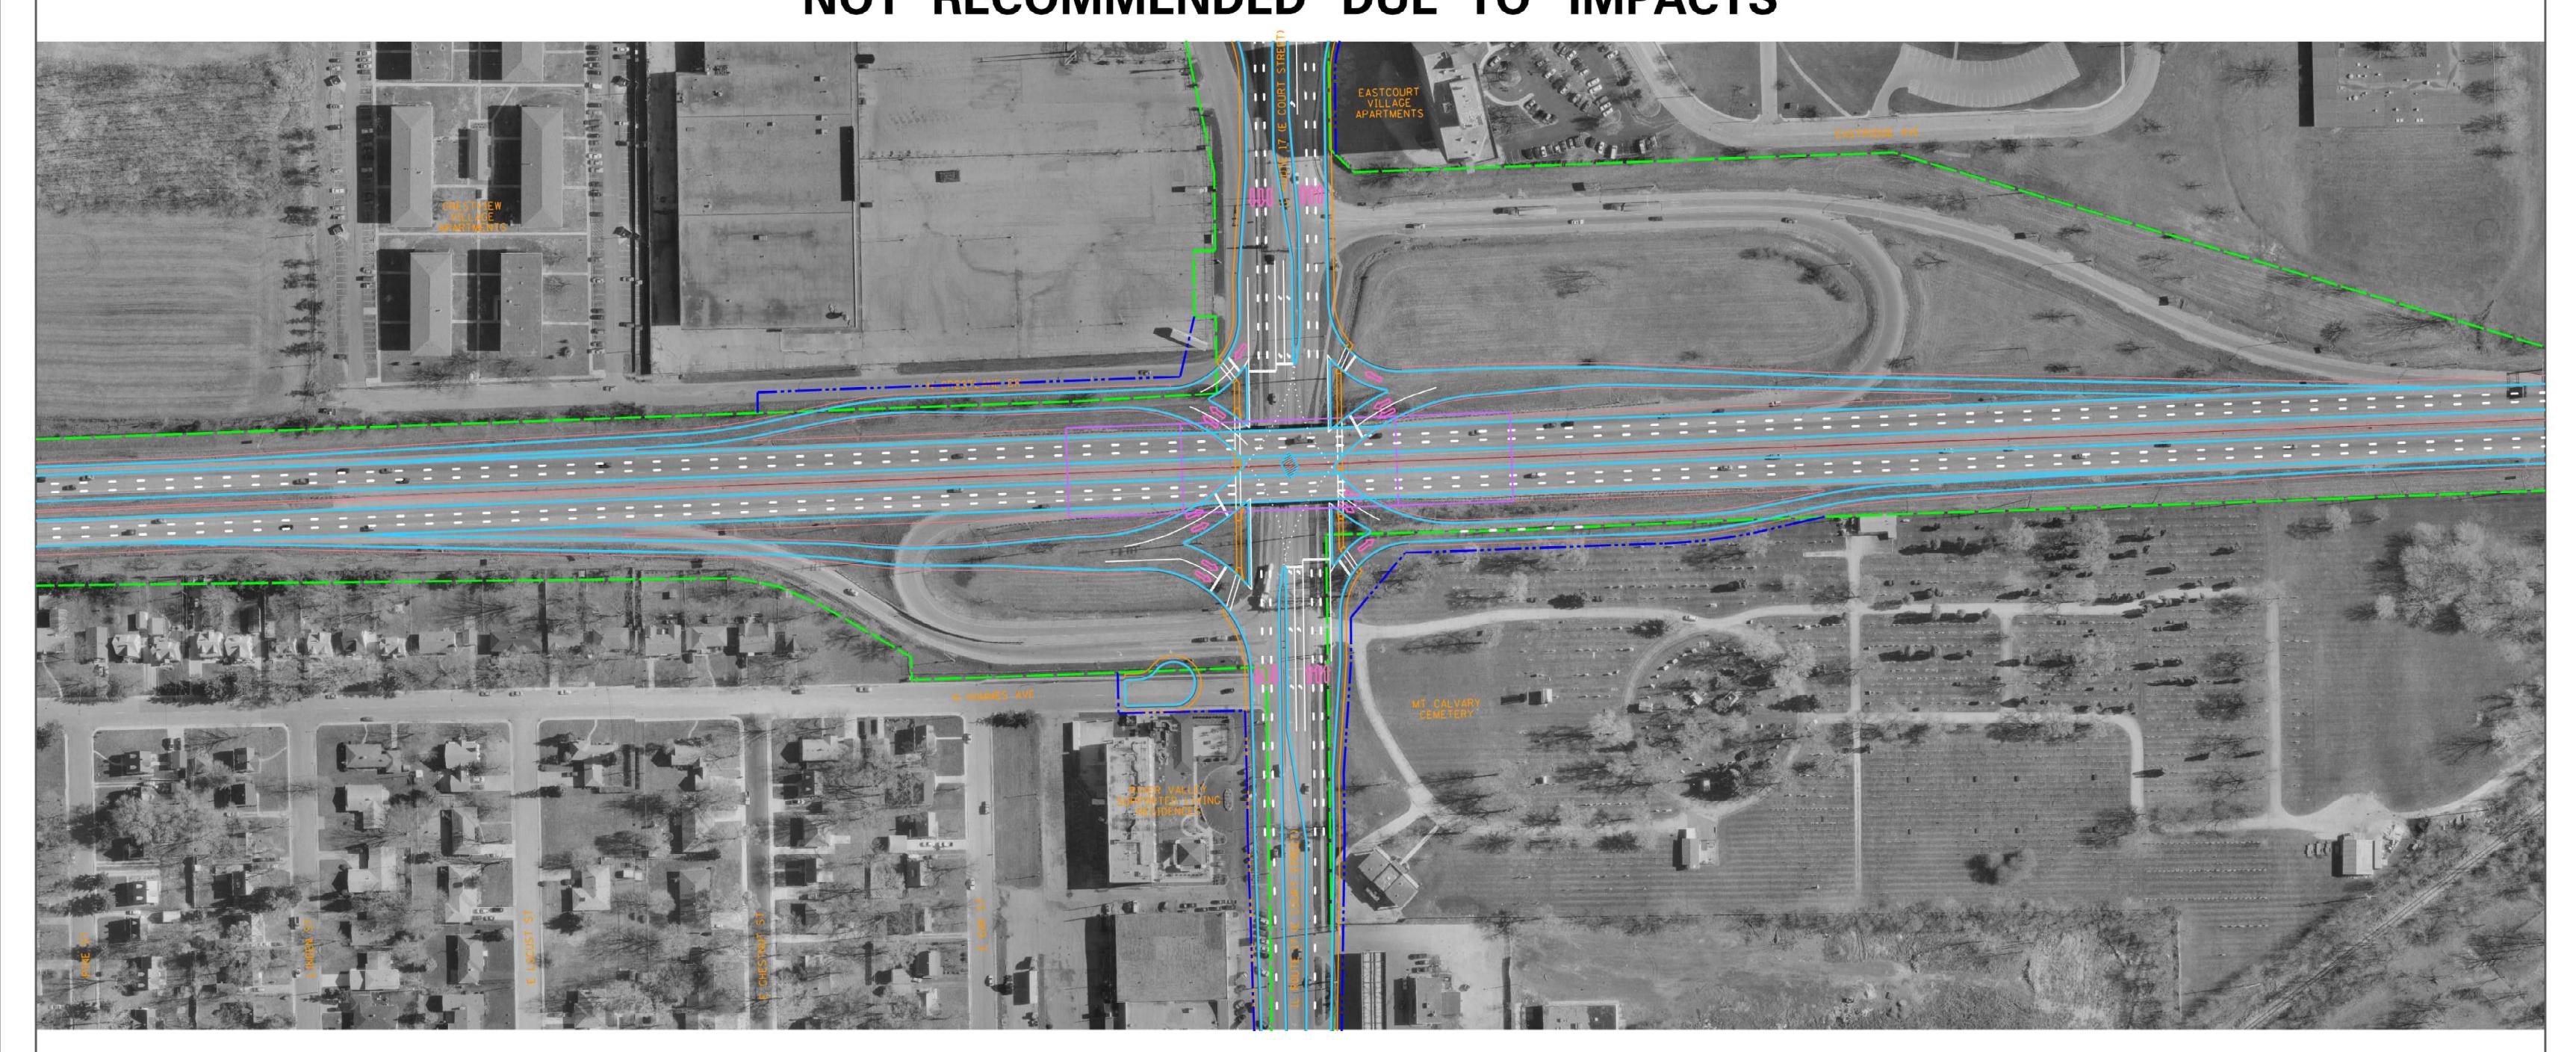

LEGEND:

EXISTING RIGHT-OF-WAY

Z

THIS INTERCHANGE CONFIGURATION WAS NOT RECOMMENDED BECAUSE OF THE COST OF MAINTAINING TRAFFIC DURING CONSTRUCTION AND IMPACTS TO MT CALVARY CEMETERY.

