


INTERCHANGE TYPE STUDY

RECOMMENDED ALTERNATIVE

SINGLE POINT URBAN INTERCHANGE (I-57 SHIFTED EAST)

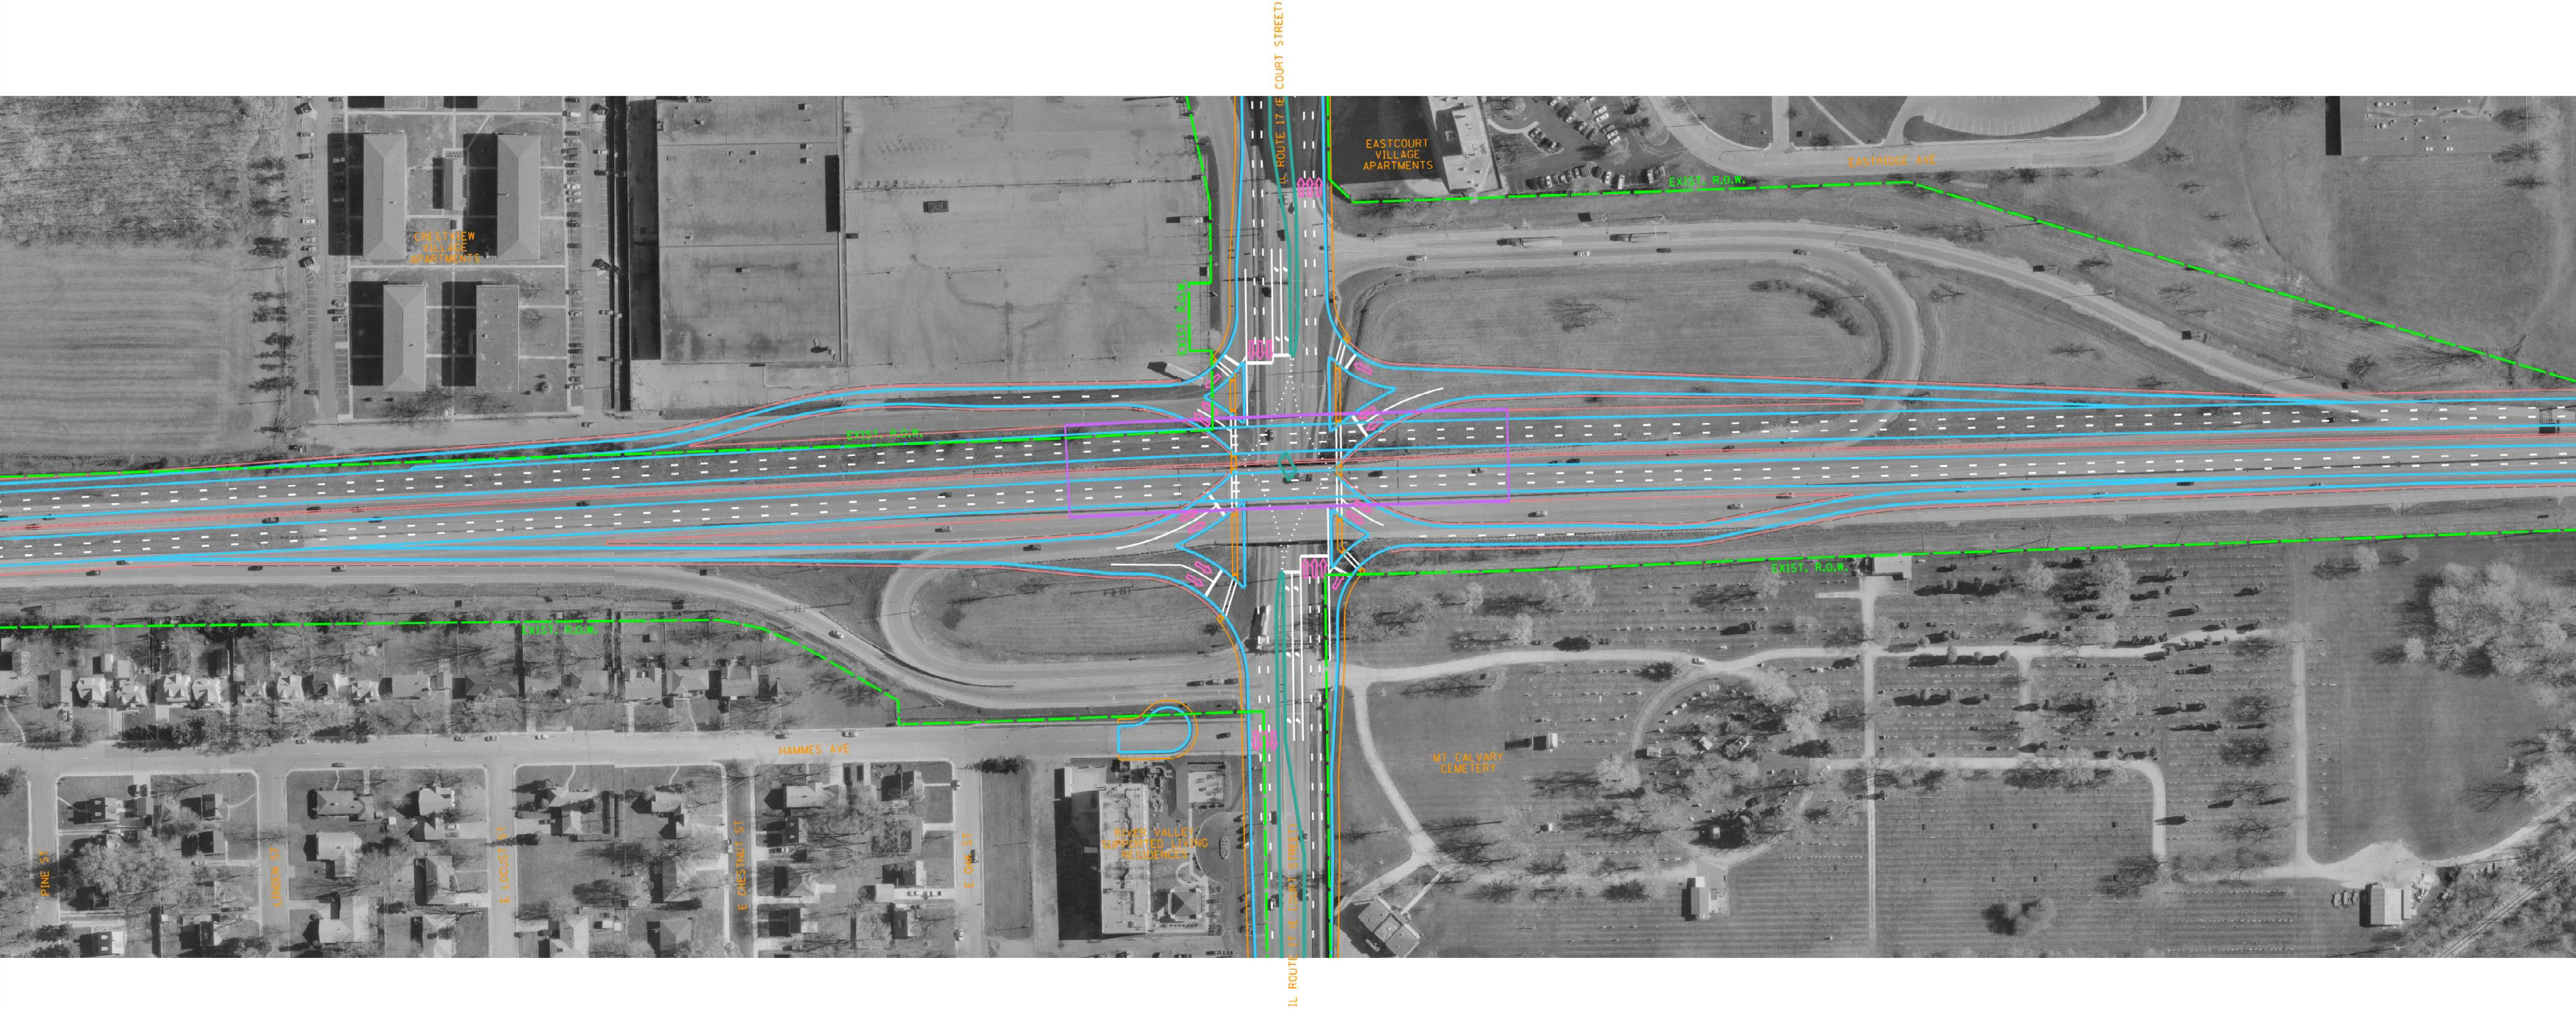

LEGEND:

- EXISTING RIGHT-OF-WAY
- PRELIMINARY PROPOSED RIGHT-OF-WAY

THIS SINGLE POINT URBAN INTERCHANGE WAS RECOMMENDED BECAUSE:

- MINIMIZES RIGHT-OF-WAY IMPACTS
- EASIER TO CONSTRUCT
- IMPROVES TRAFFIC FLOW
- REASONABLE COST WHEN COMPARED TO OTHER ALTERNATIVES

NOTE: THE POTENTIAL PROPOSED ELEMENTS OF THIS EXHIBIT ARE PRELIMINARY AND WILL CONTINUE TO BE REFINED AS THE STUDY CONTINUES.

