


# ALTERNATIVE 7D (PREFERRED)

## HORIZONTAL REALIGNMENT WITH AT GRADE CROSSING WARSAW ROAD

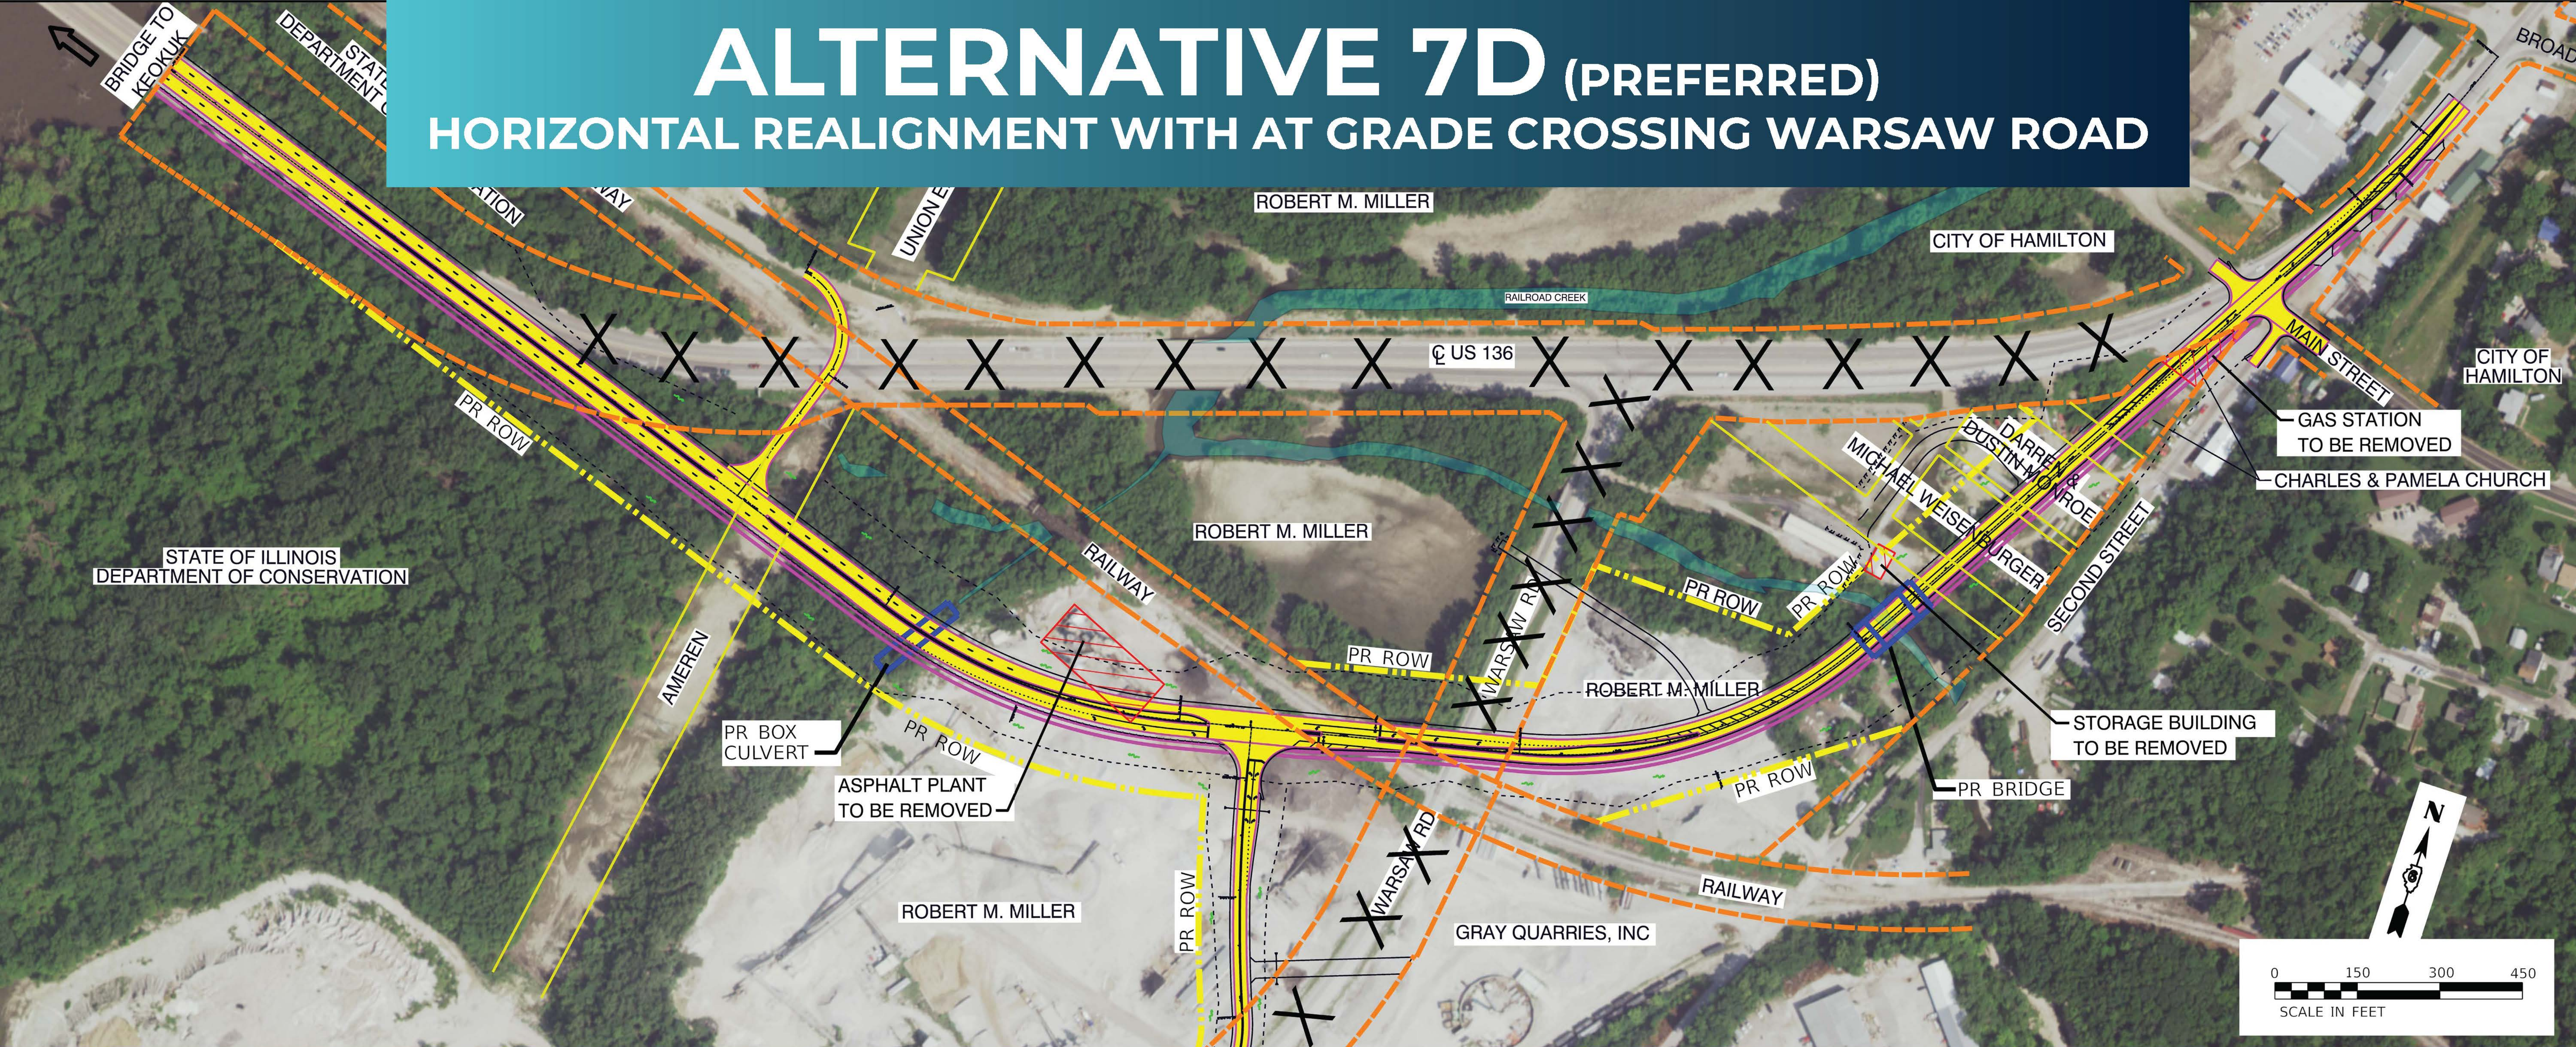

### PROS

- ➔ Least costly
- ➔ Least amount of disruption to US 136 traffic during construction
- ➔ Minimal railroad involvement
- ➔ Elimination of bridge on Warsaw Road
- ➔ Reduction in significant railroad crossings

### CONS

- ➔ Gas station needs removed
- ➔ Storage units need to be partially removed
- ➔ Asphalt plant needs removed
- ➔ Environmental impacts
- ➔ Purchase of Right-of-Way