


ALTERNATIVE 8

HORIZONTAL REALIGNMENT WITH OVERPASS

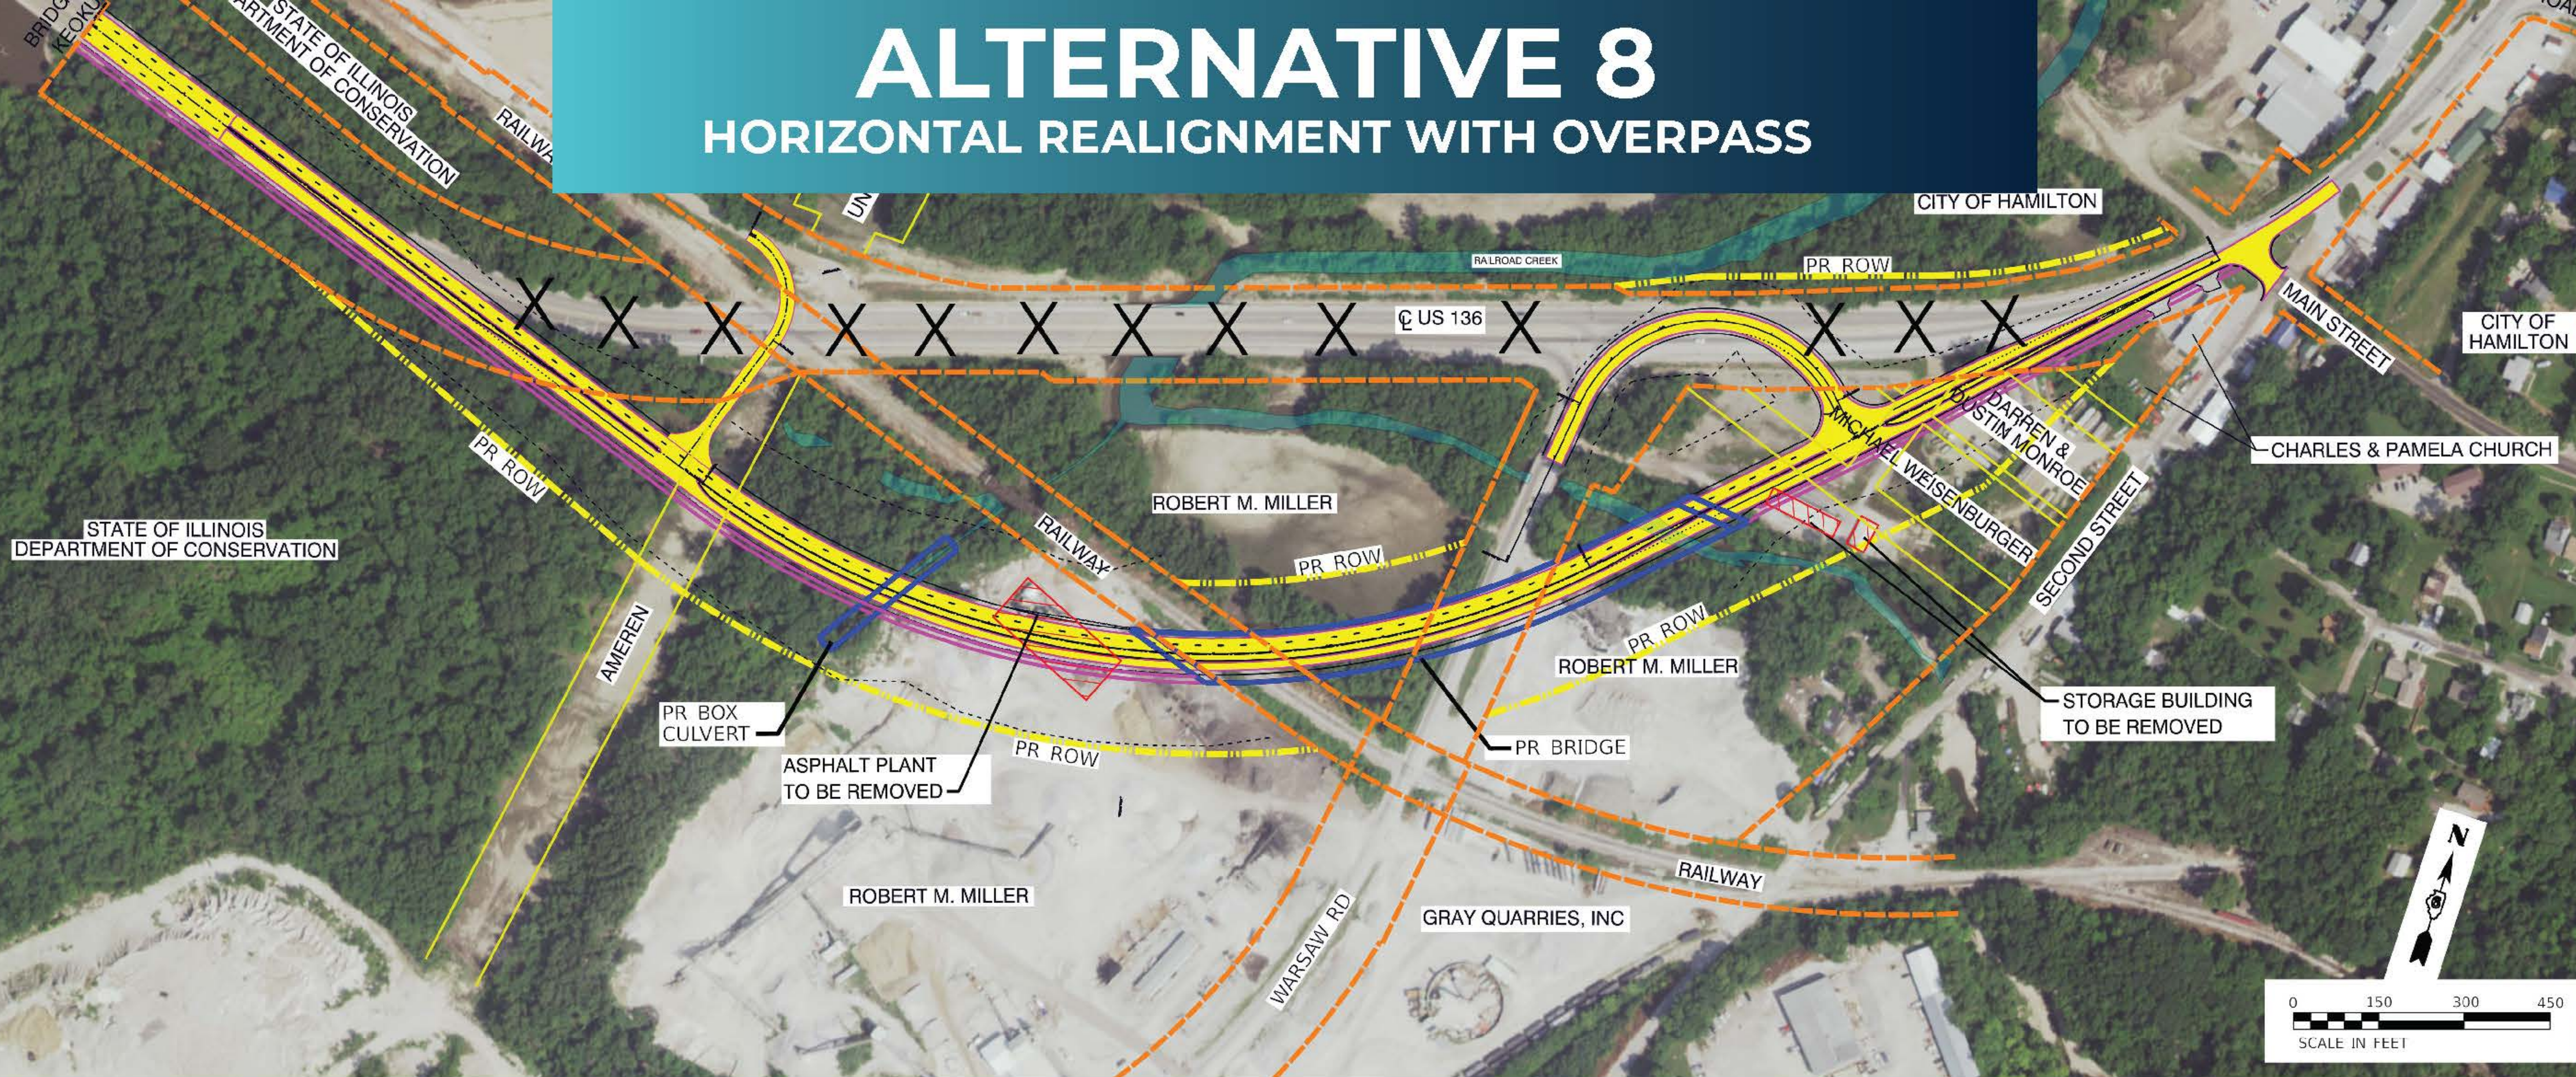

PROS

- ➔ Minimal amount of disruption to US 136 traffic during construction
- ➔ Gas station to remain
- ➔ Elimination of US 136 railroad crossing
- ➔ Minimal railroad involvement

CONS

- ➔ Most costly
- ➔ Storage units need removed
- ➔ Asphalt plant needs removed
- ➔ Environmental impacts
- ➔ Purchase of Right-of-Way
- ➔ Warsaw Road temporary closure during construction
- ➔ Warsaw Road still susceptible to flooding