



TRAVELING EASTBOUND IL 16 THROUGH THE RAINDROP INTERCHANGE

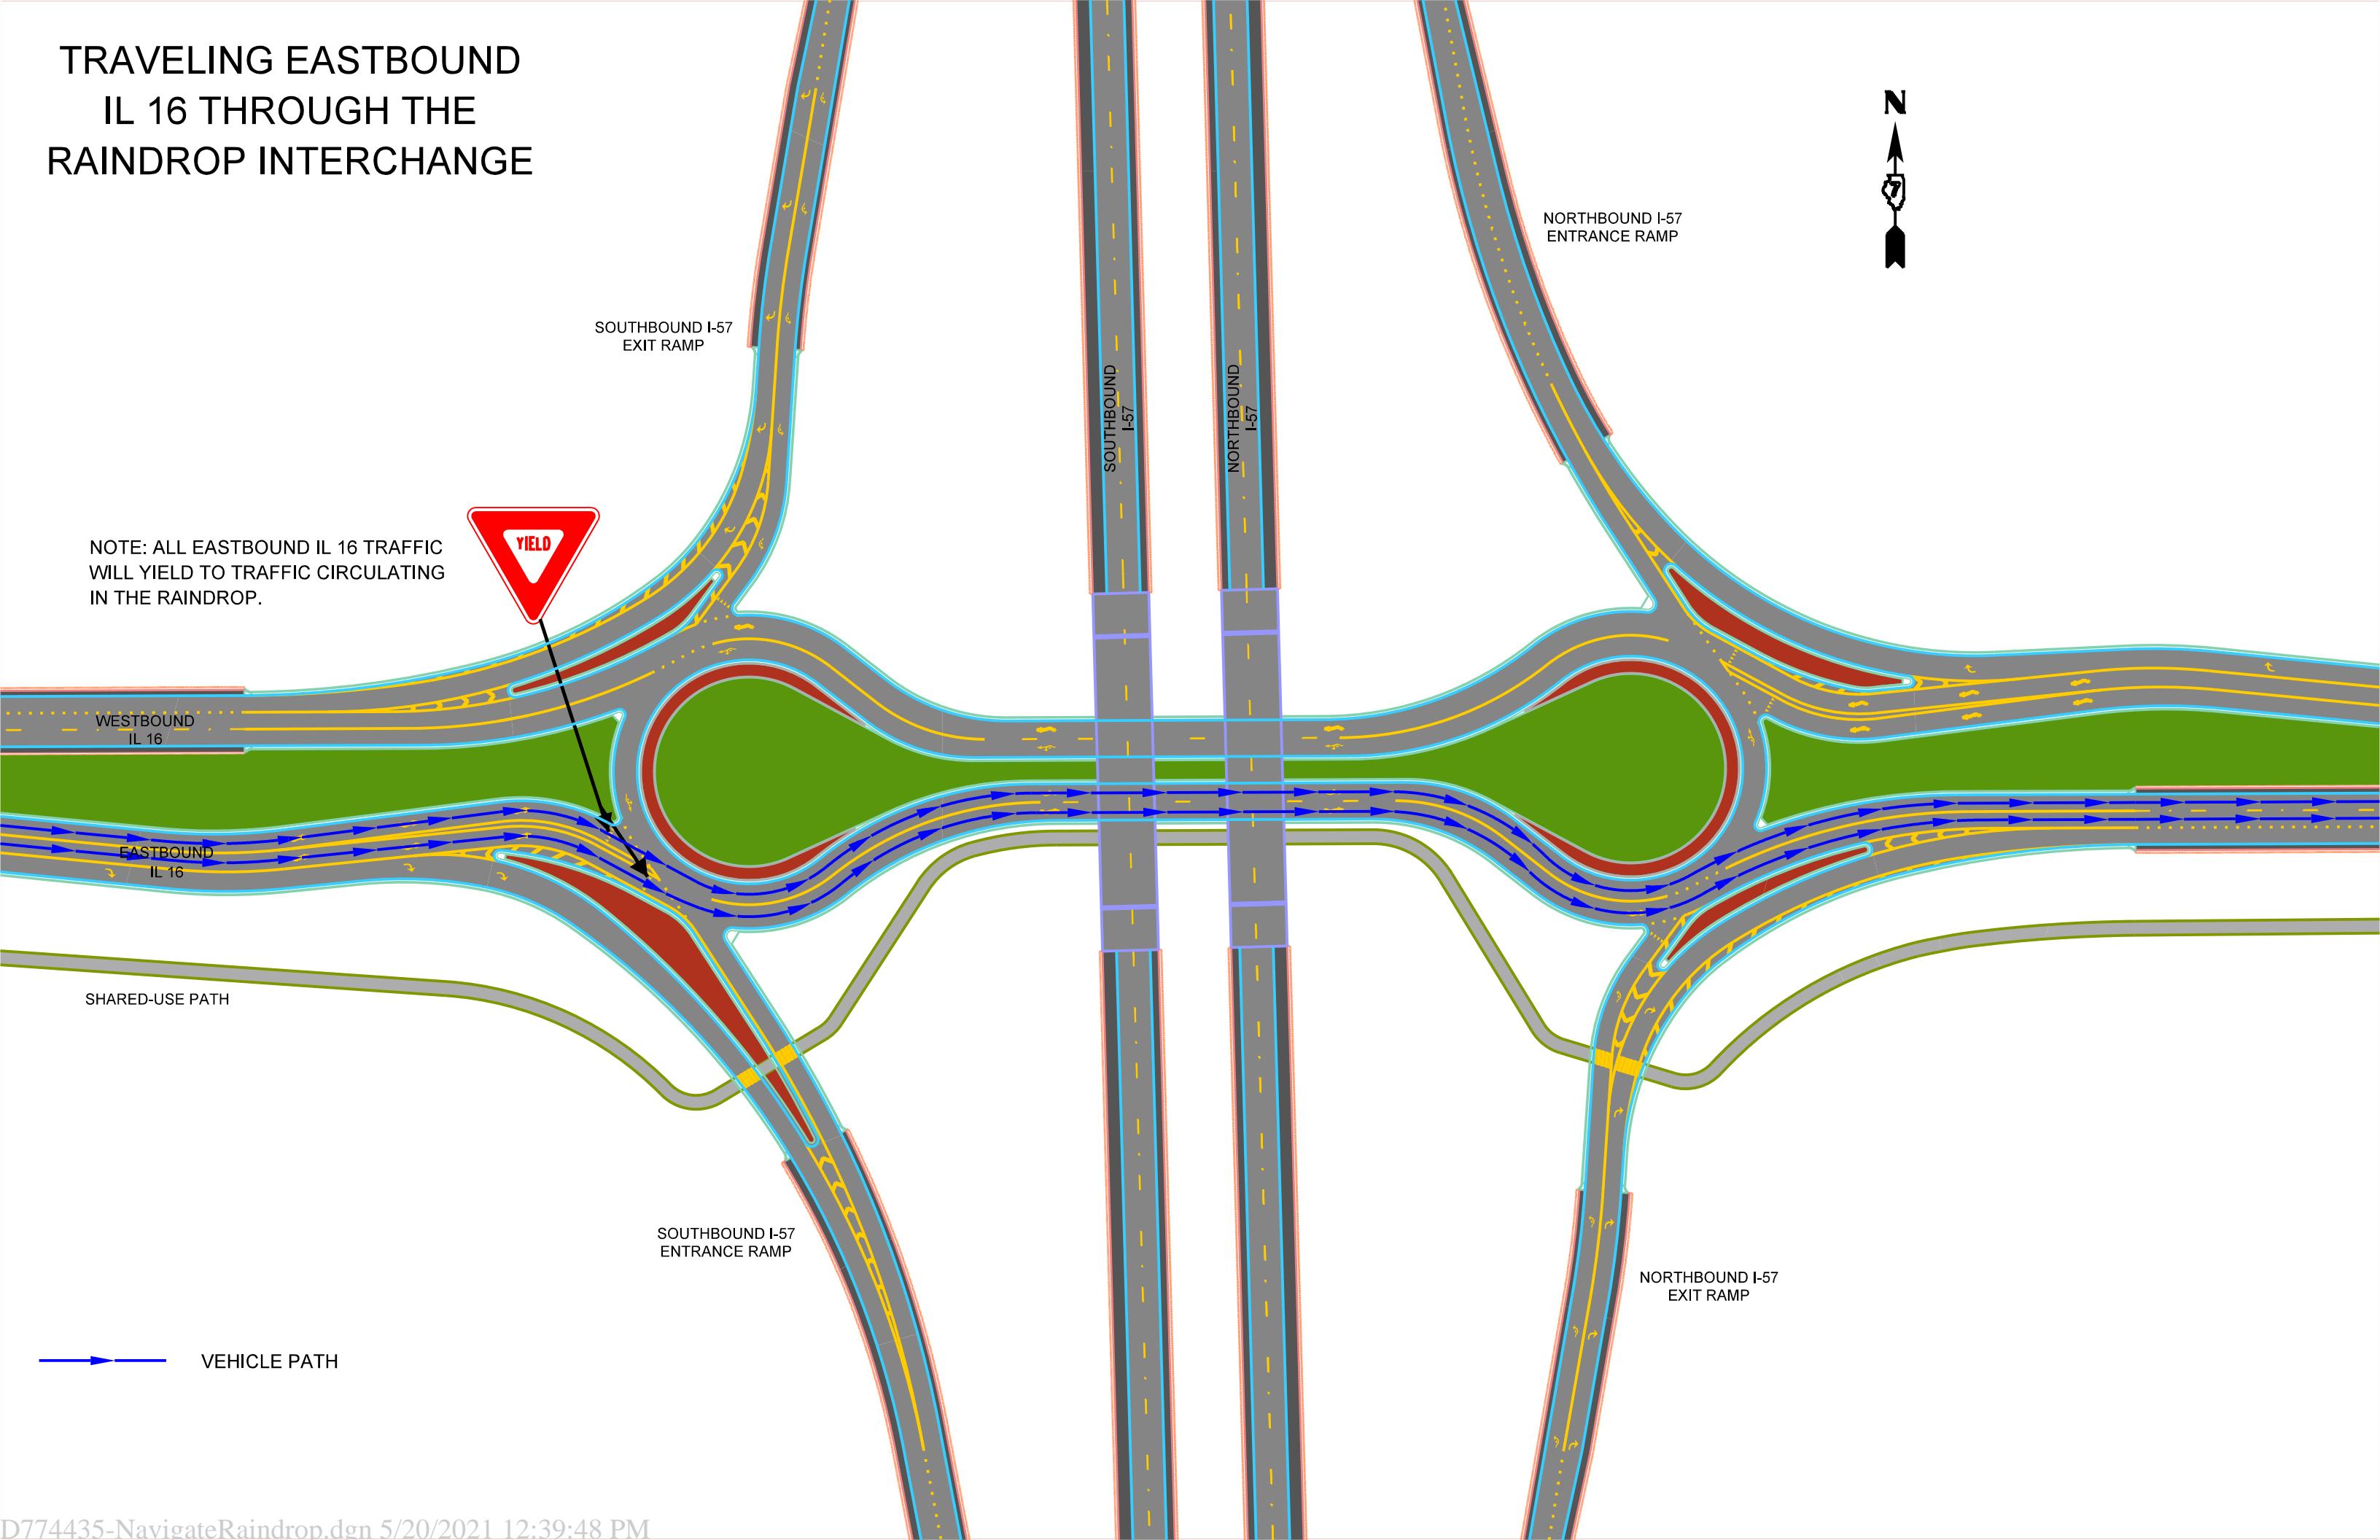

TRAVELING EASTBOUND IL 16 TO NORTHBOUND I-57

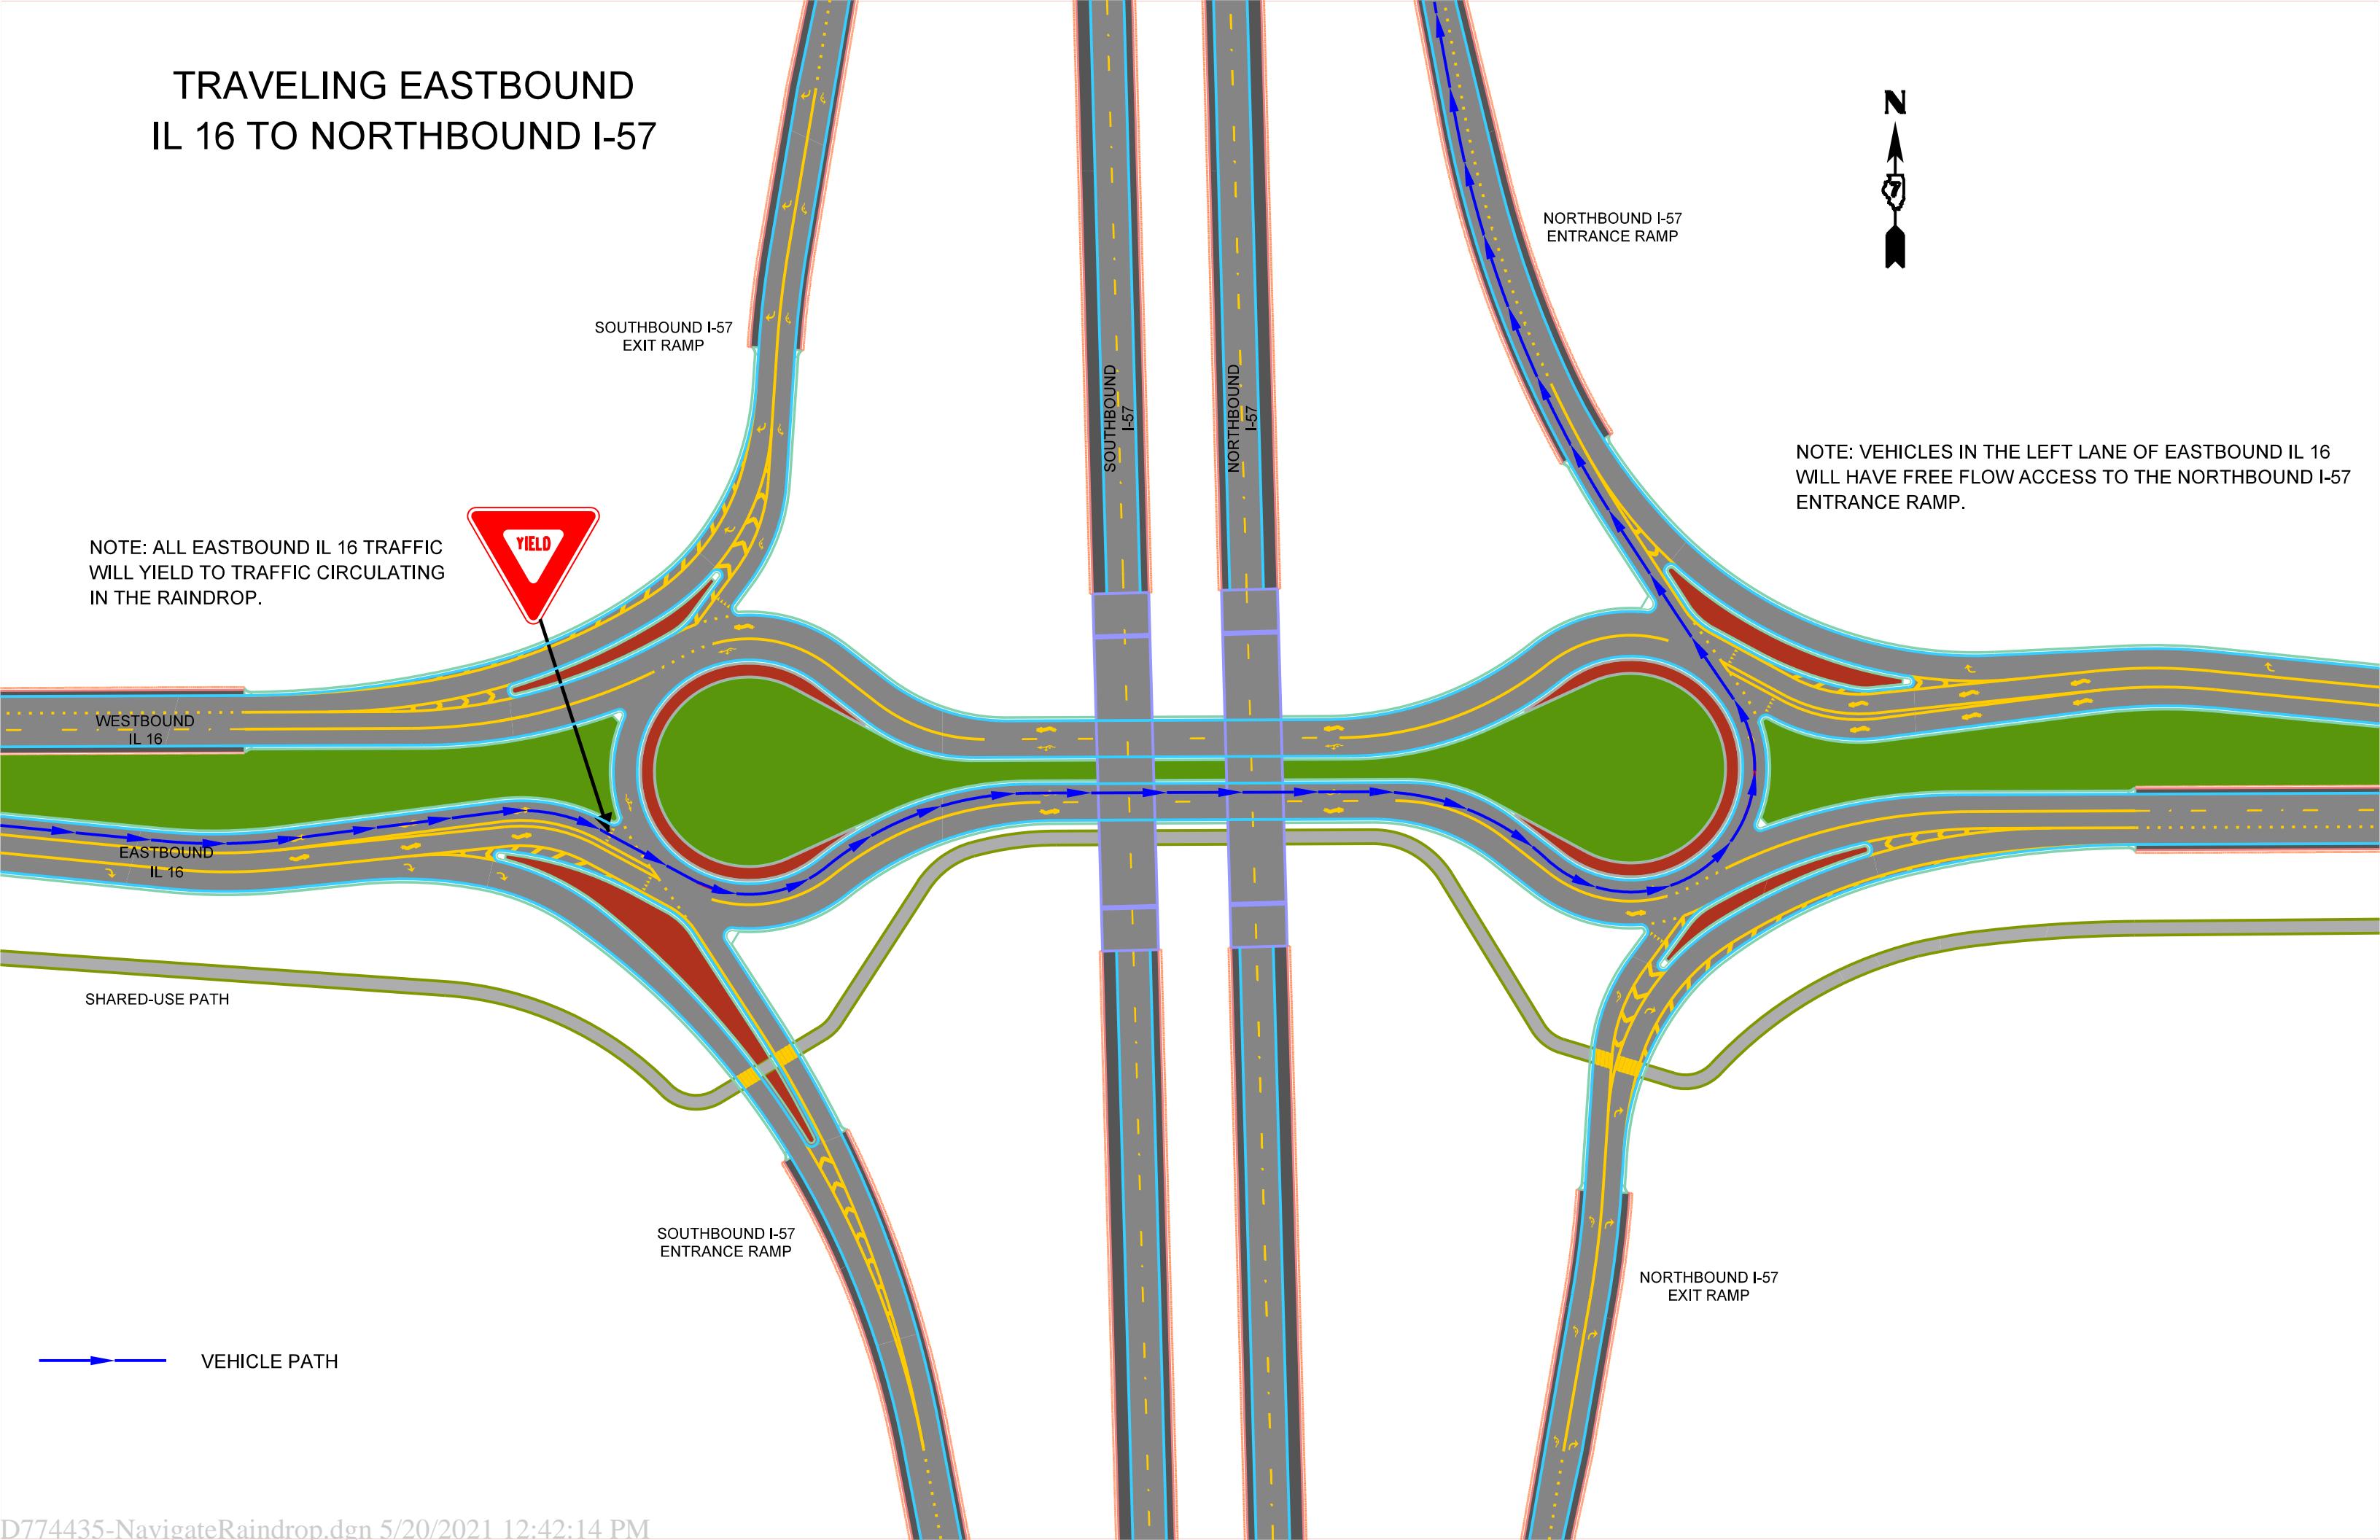

TRAVELING EASTBOUND IL 16 TO SOUTHBBOUND I-57



SOUTHBBOUND I-57
EXIT RAMP

NORTHBOUND I-57
ENTRANCE RAMP

NOTE: VEHICLES IN THE RIGH TURN LANE OF EASTBOUND IL 16
WILL HAVE FREE FLOW ACCESS TO THE SOUTHBBOUND I-57
ENTRANCE RAMP.

SHARED-USE PATH

SOUTHBBOUND I-57
ENTRANCE RAMP


NORTHBOUND I-57
EXIT RAMP

VEHICLE PATH



NOTE: VEHICLES IN THE RIGHT LANE OF THE
SOUTHBBOUND I-57 ENTRANCE RAMP WILL BE
REQUIRED TO MERGE INTO THE LEFT LANE.

TRAVELING FROM THE NORTHBOUND I-57 EXIT RAMP TO EASTBOUND IL 16

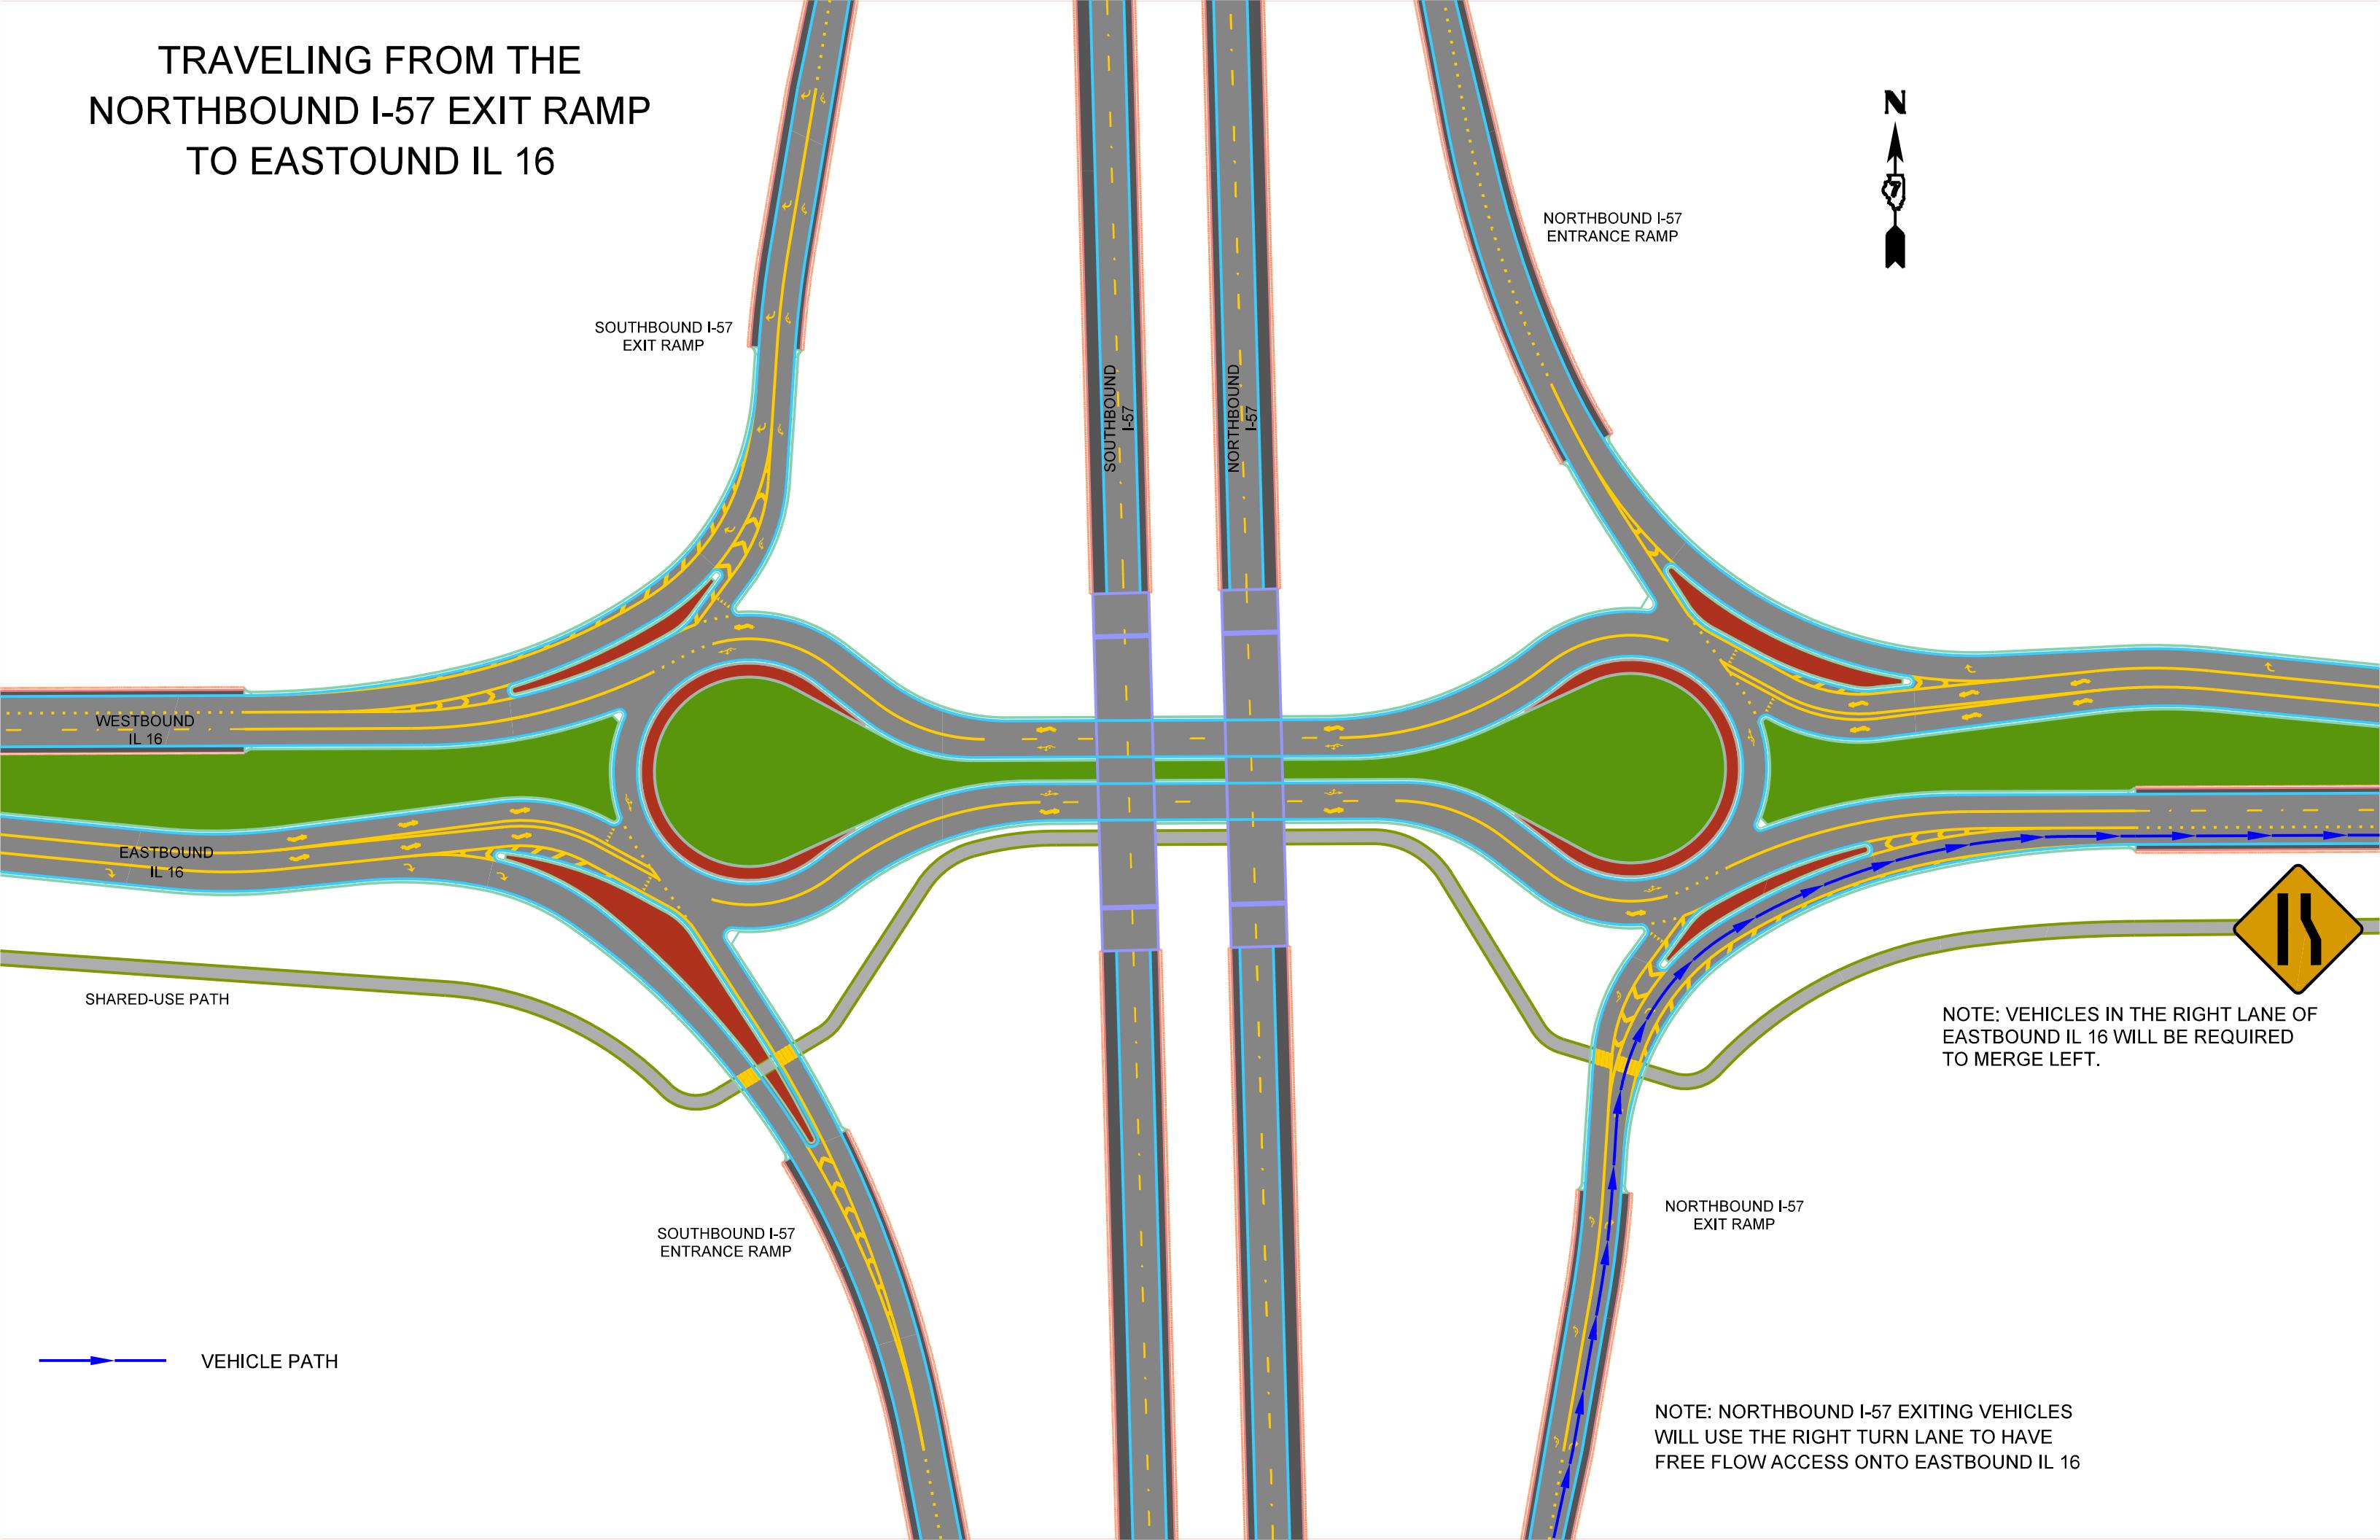

TRAVELING FROM THE
SOUTHBOUND I-57 EXIT RAMP
TO EASTBOUND IL 16

