




# TRAVELING WESTBOUND IL 16 THROUGH THE RAINDROP INTERCHANGE

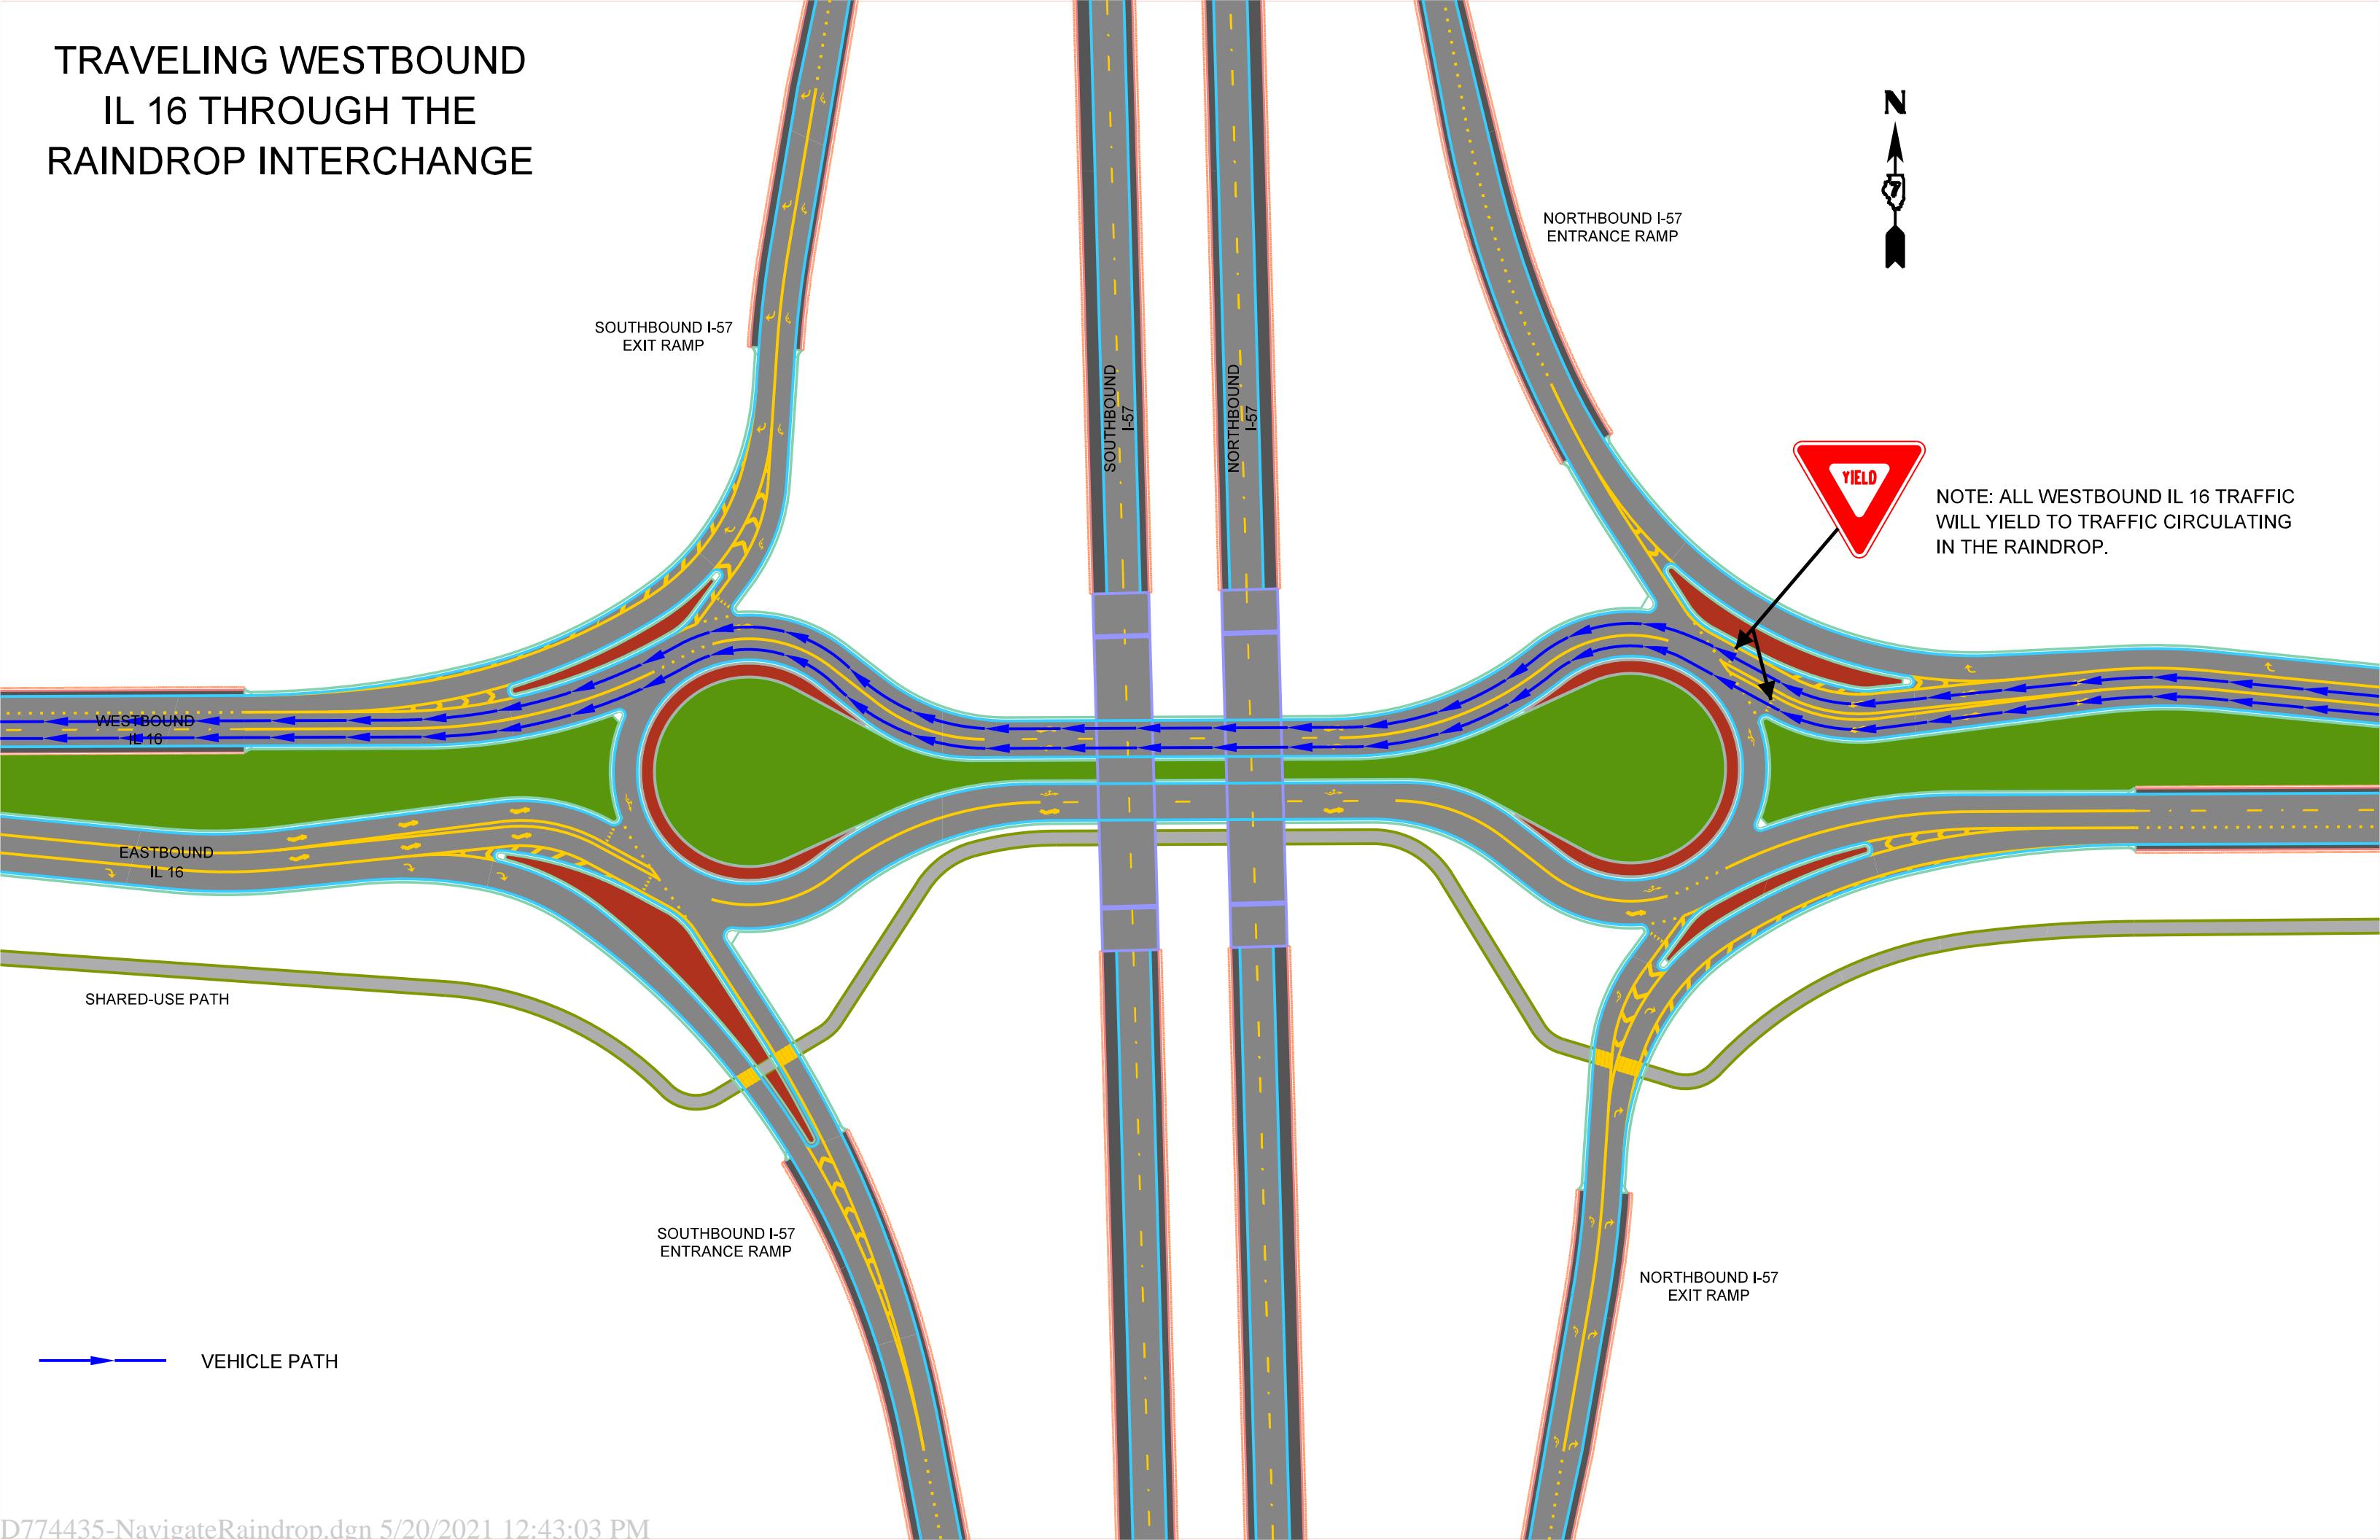

# TRAVELING WESTBOUND IL 16 TO NORTHBOUND I-57

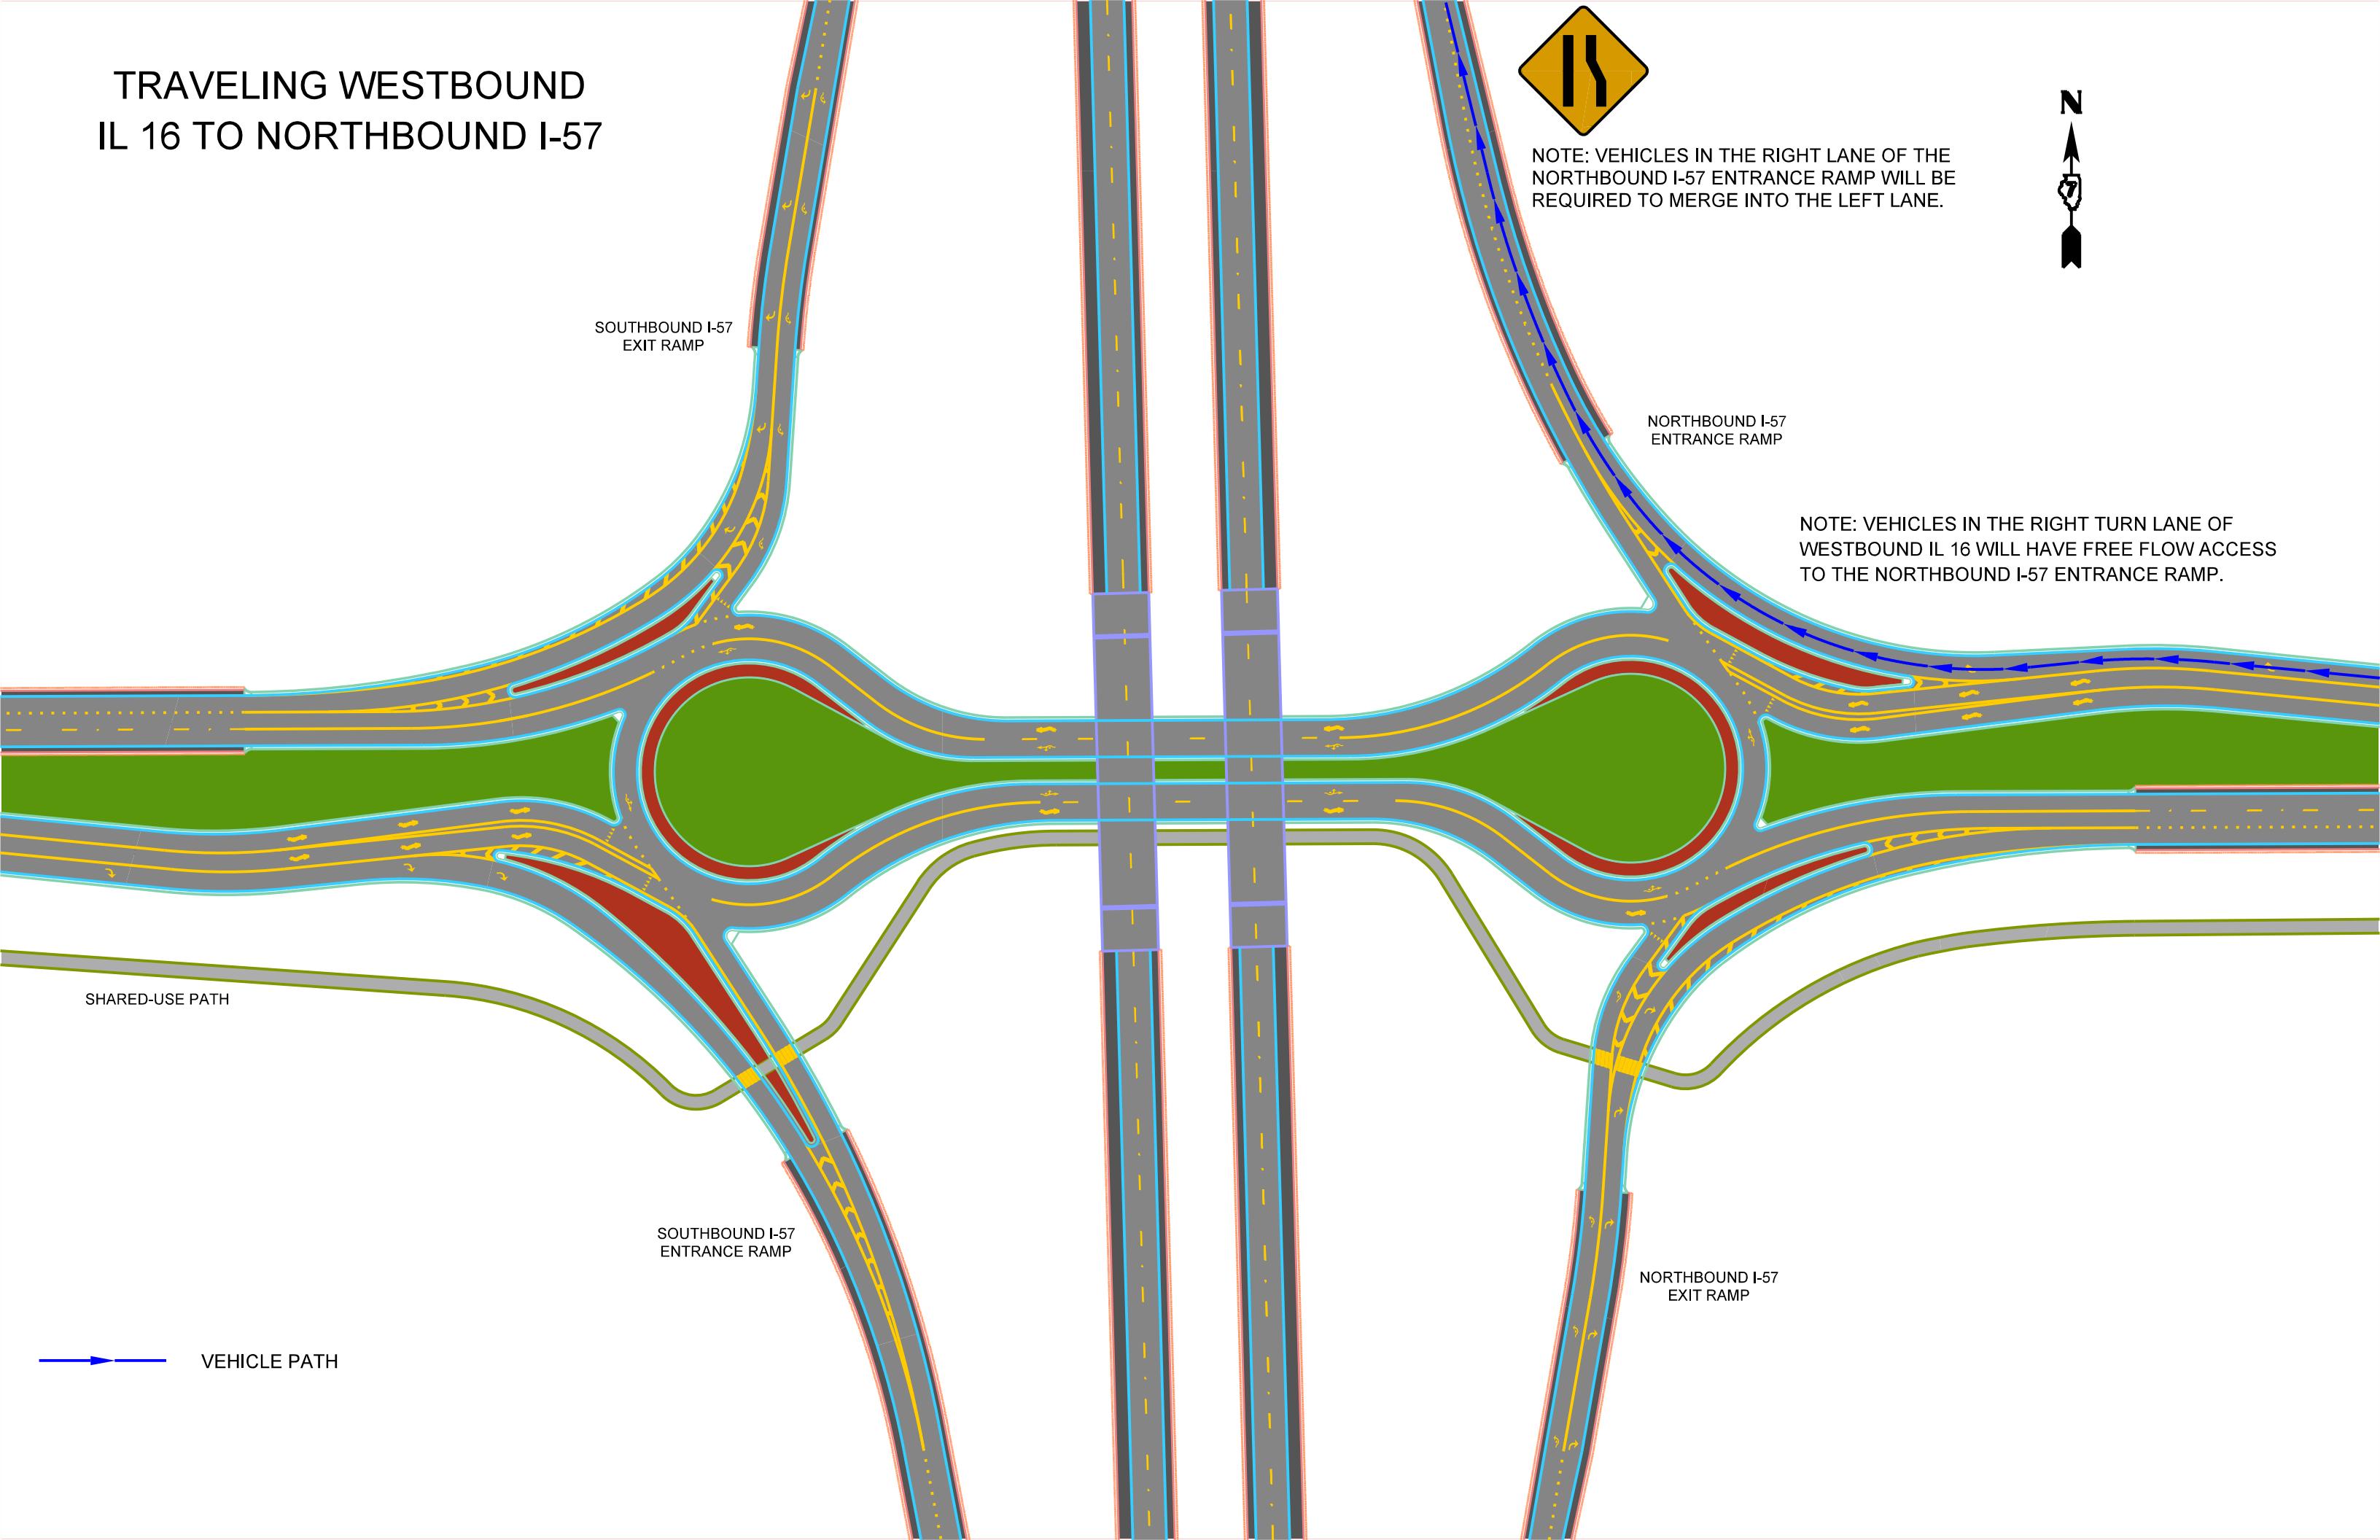


# TRAVELING WESTBOUND IL 16 TO SOUTHBBOUND I-57

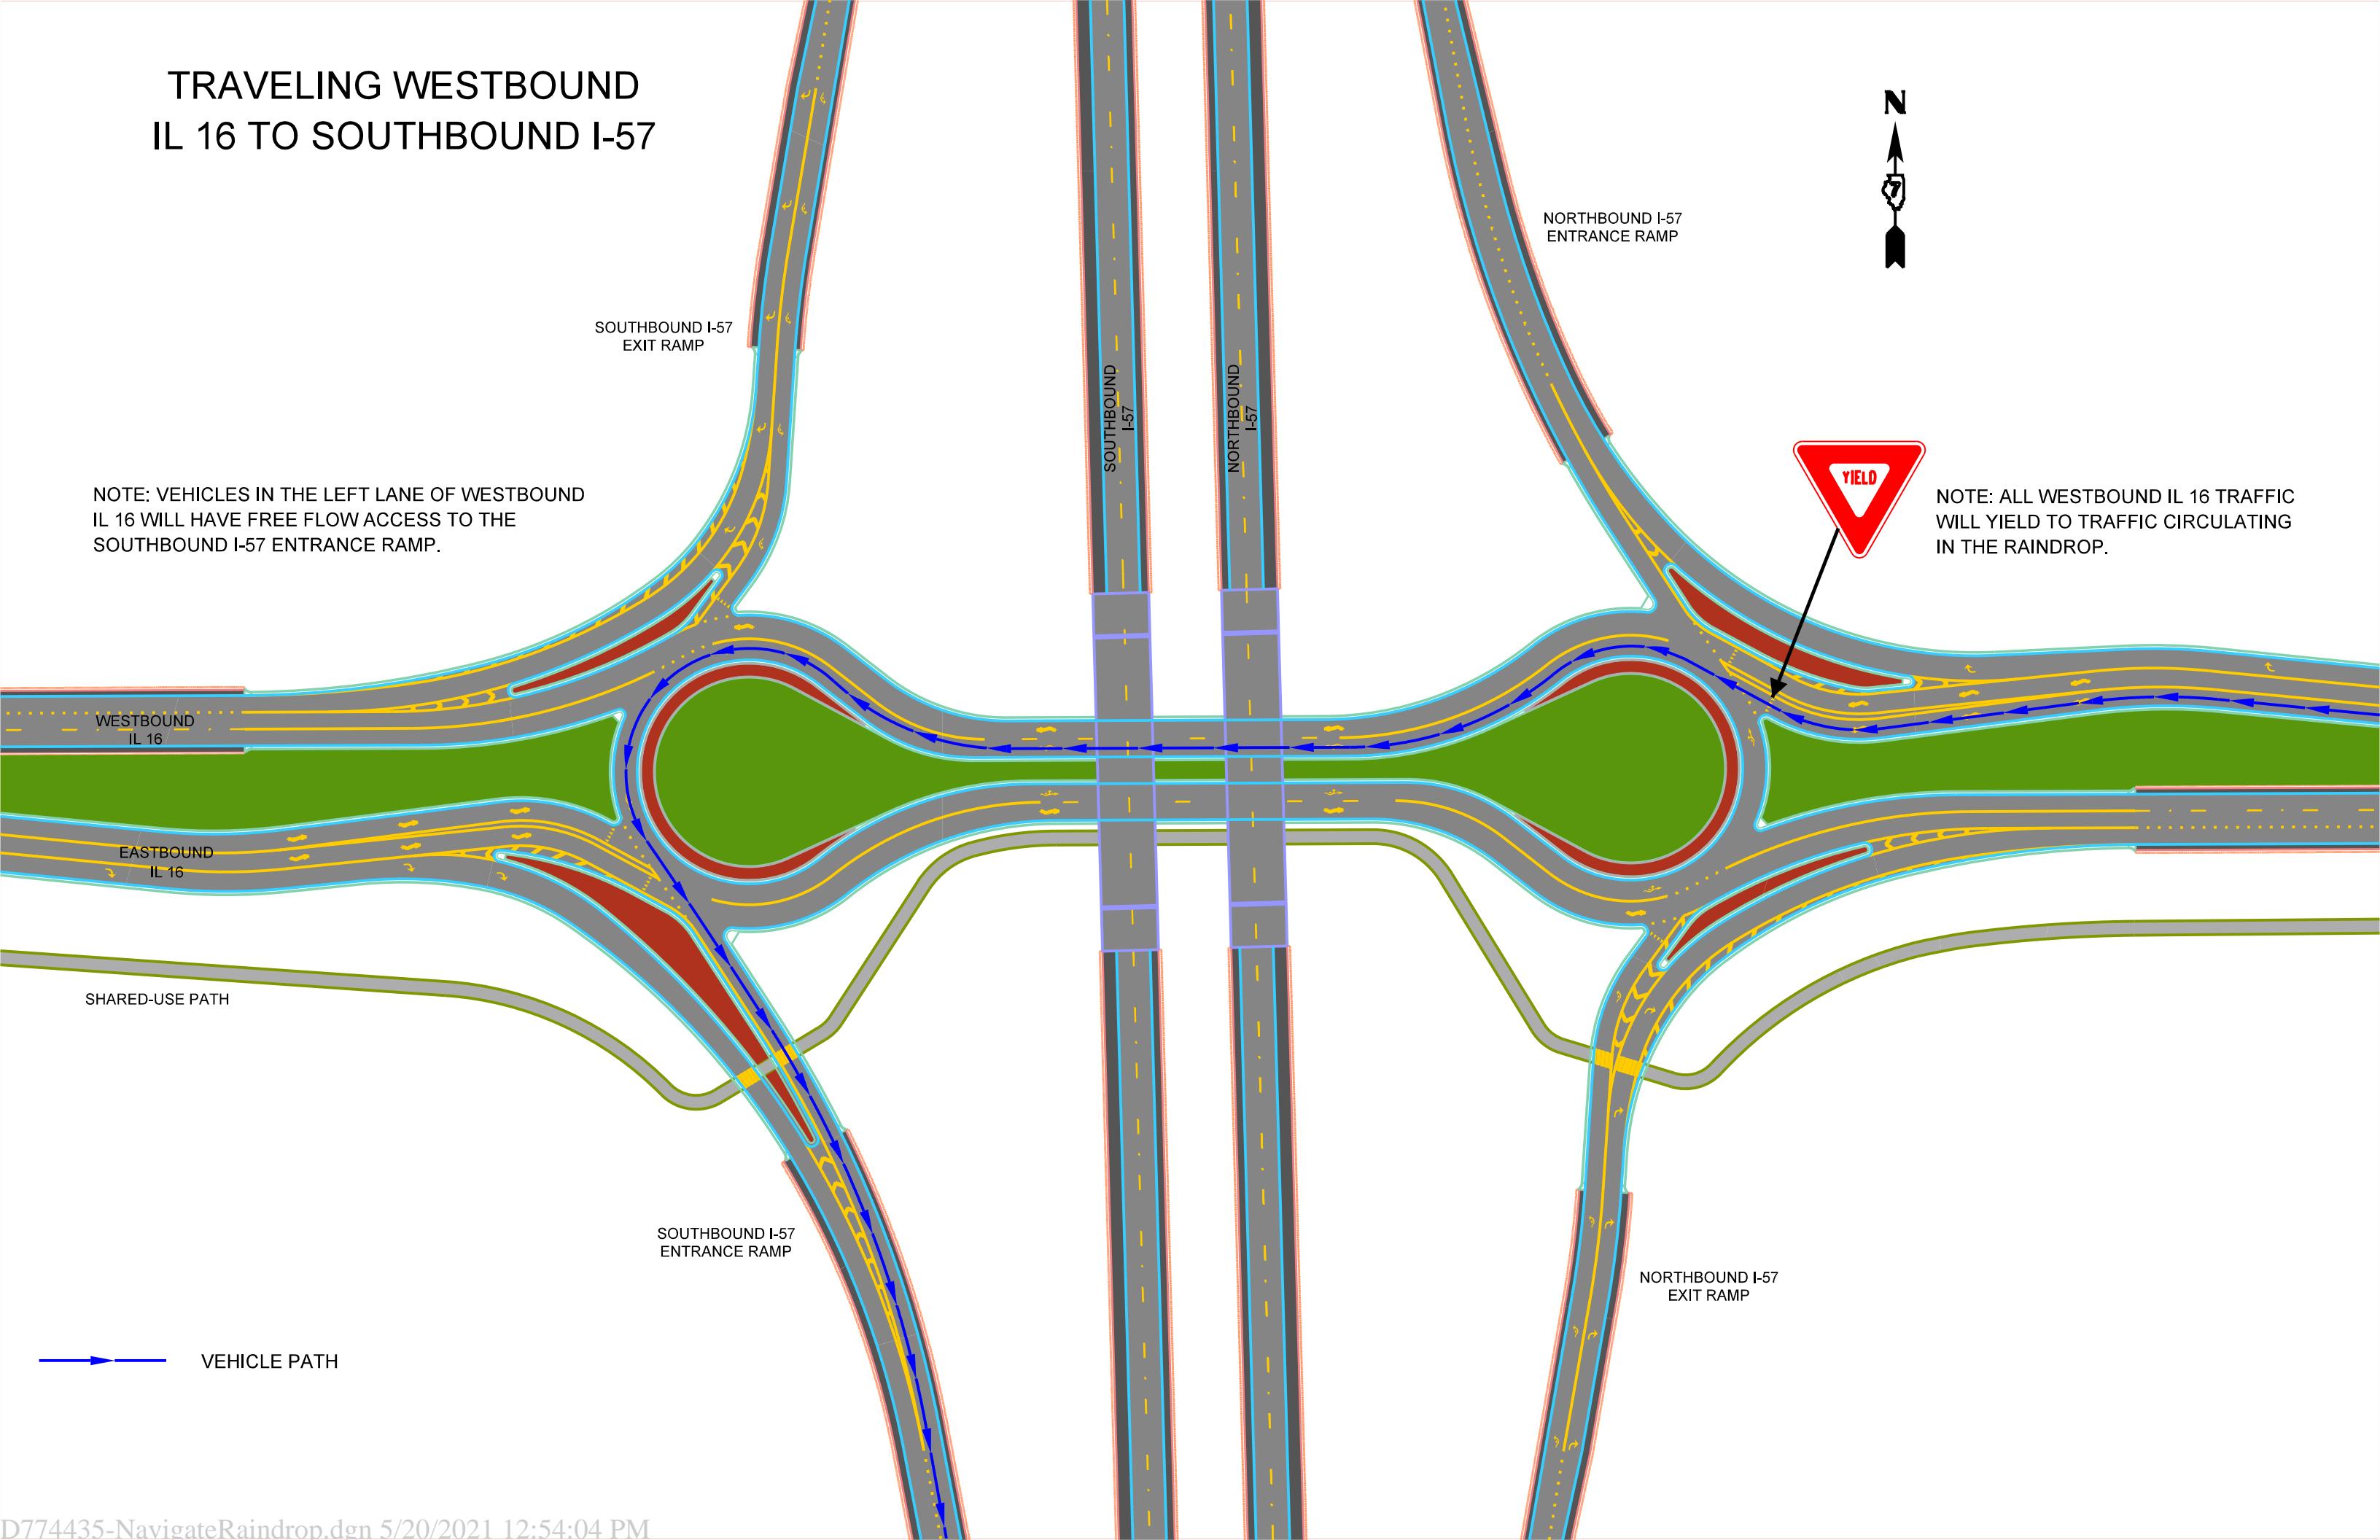

TRAVELING FROM THE  
NORTHBOUND I-57 EXIT RAMP  
TO WESTBOUND IL 16

N

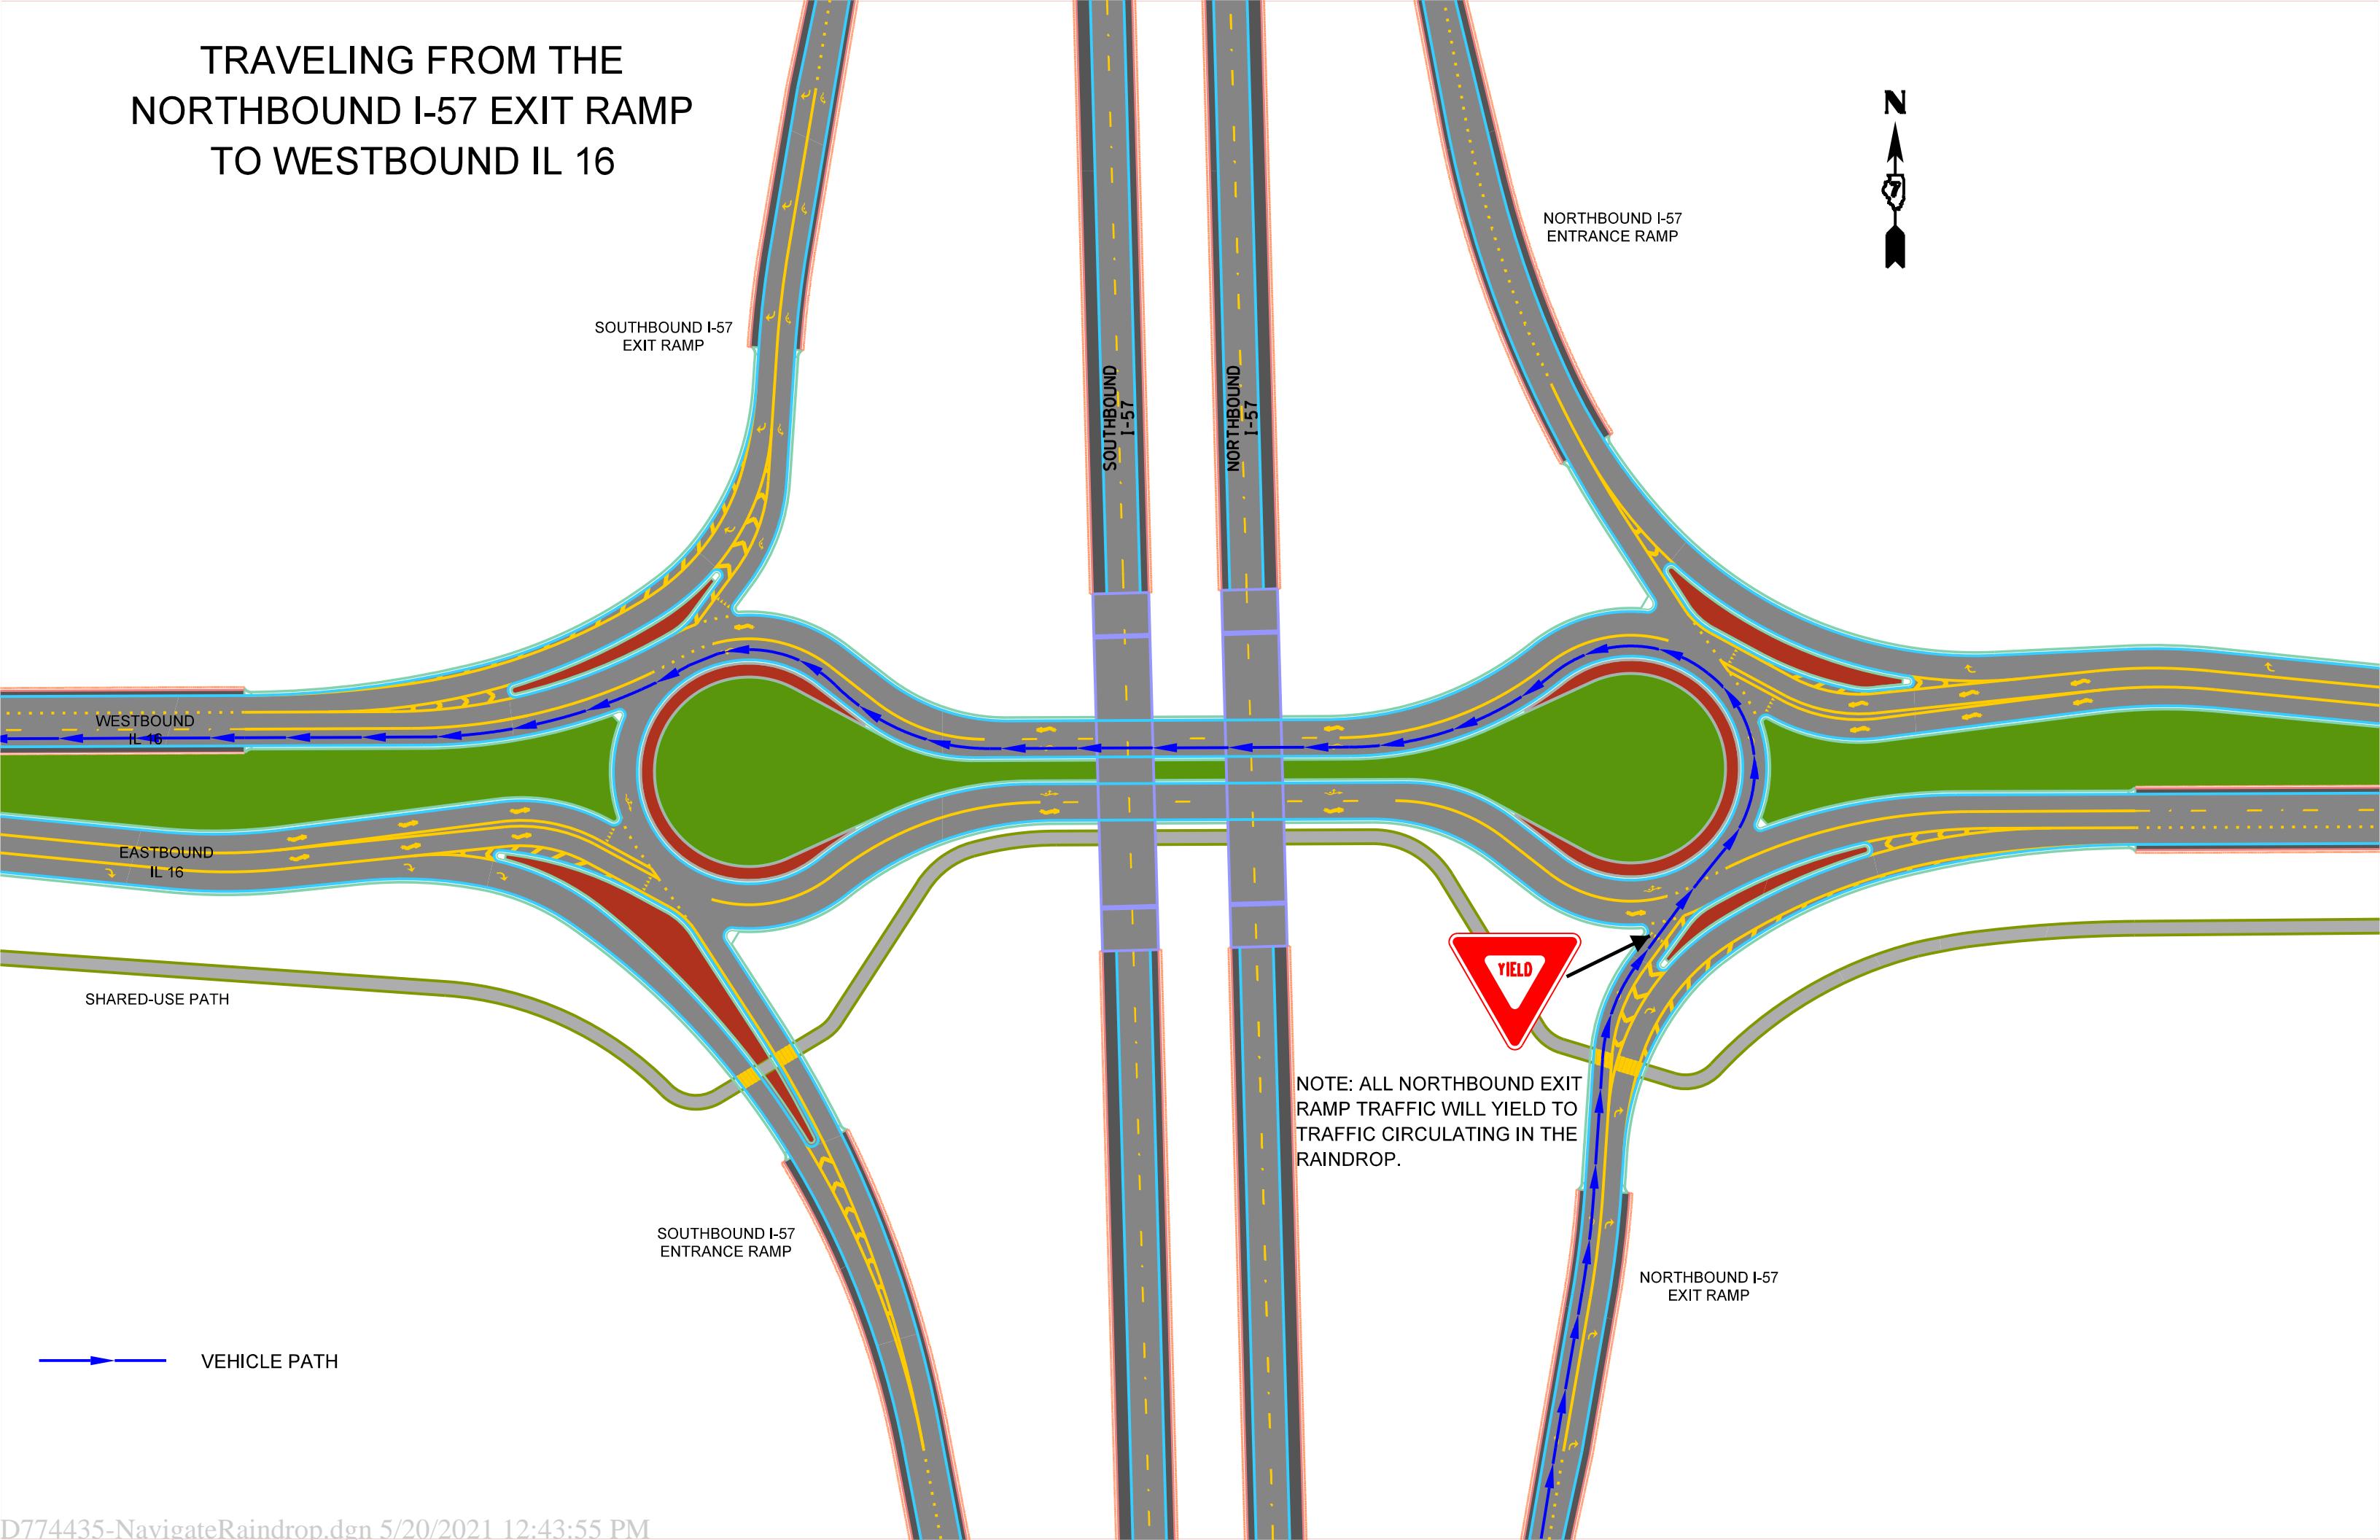

# TRAVELING FROM THE SOUTHBOUND I-57 EXIT RAMP TO WESTBOUND IL 16



SOUTHBOUND I-57  
EXIT RAMP

NORTHBOUND I-57  
ENTRANCE RAMP

NOTE: SOUTHBBOUND I-57 EXITING VEHICLES  
WILL USE THE RIGHT TURN LANE TO HAVE  
FREE FLOW ACCESS ONTO WESTBOUND IL 16.

VEHICLES IN THE RIGHT LANE OF  
WESTBOUND IL 16 WILL BE REQUIRED  
TO MERGE LEFT.



WESTBOUND

IL 16

EASTBOUND

IL 16

SHARED-USE PATH

SOUTHBOUND I-57  
ENTRANCE RAMP

NORTHBOUND I-57  
EXIT RAMP

VEHICLE PATH

